

- KEY
- ① Existing main entrance

② Existing branch nameplate to be removed and made good

③ Existing night safe to be removed. Existing aperture to be infilled with stonework to match existing

④ Existing letter box to be sealed internally

⑤ Existing heritage signage to be removed and facade make good

⑥ Existing heritage projecting sign to be removed and facade make good

⑦ Existing ATM to be removed. Existing aperture to be infilled with stonework to match existing

⑧ Existing ADT alarm to be removed and facade make good

⑨ Existing SWIFT box to be removed and facade make good

STATUTORY STATUS	
LISTED	YES - GRADE II
CONSERVATION	YES

NOTE

This drawing has been prepared from historical information that cannot be guaranteed accurate. Responsibility is not accepted for errors made by others in scaling from this drawing. All construction information should be taken from figured dimensions only. All dimensions should be checked on site prior to the manufacture of any components.

HATCHING

New Partition wall


Existing Partition wall

New Partition wall

Structural wall

New Partition wall

Area not in scope

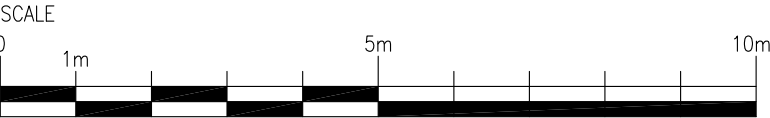

PLANNING

ISG

ISG
Boleyn House,
St Augustines
Business Park,
Whitstable,
Kent CT5 2QJ

Project

CLITHEROE

41 CASTLE STREET
CLITHEROE, LANCASHIRE
BB7 2BT
PIM No.

Drawing Title

FRONT ELEVATION
AS PROPOSED
CLOSURE 2022

Branch Sort Code	Branch ID	Supplier Project No	
		BY108095	
Scale	Drawn	Checked	Date
1:100@A3	HU	JW	29/07/2022
Drg.No	BY108095_231		Revision
			-

Architectural Practice: ISG Design Hub