


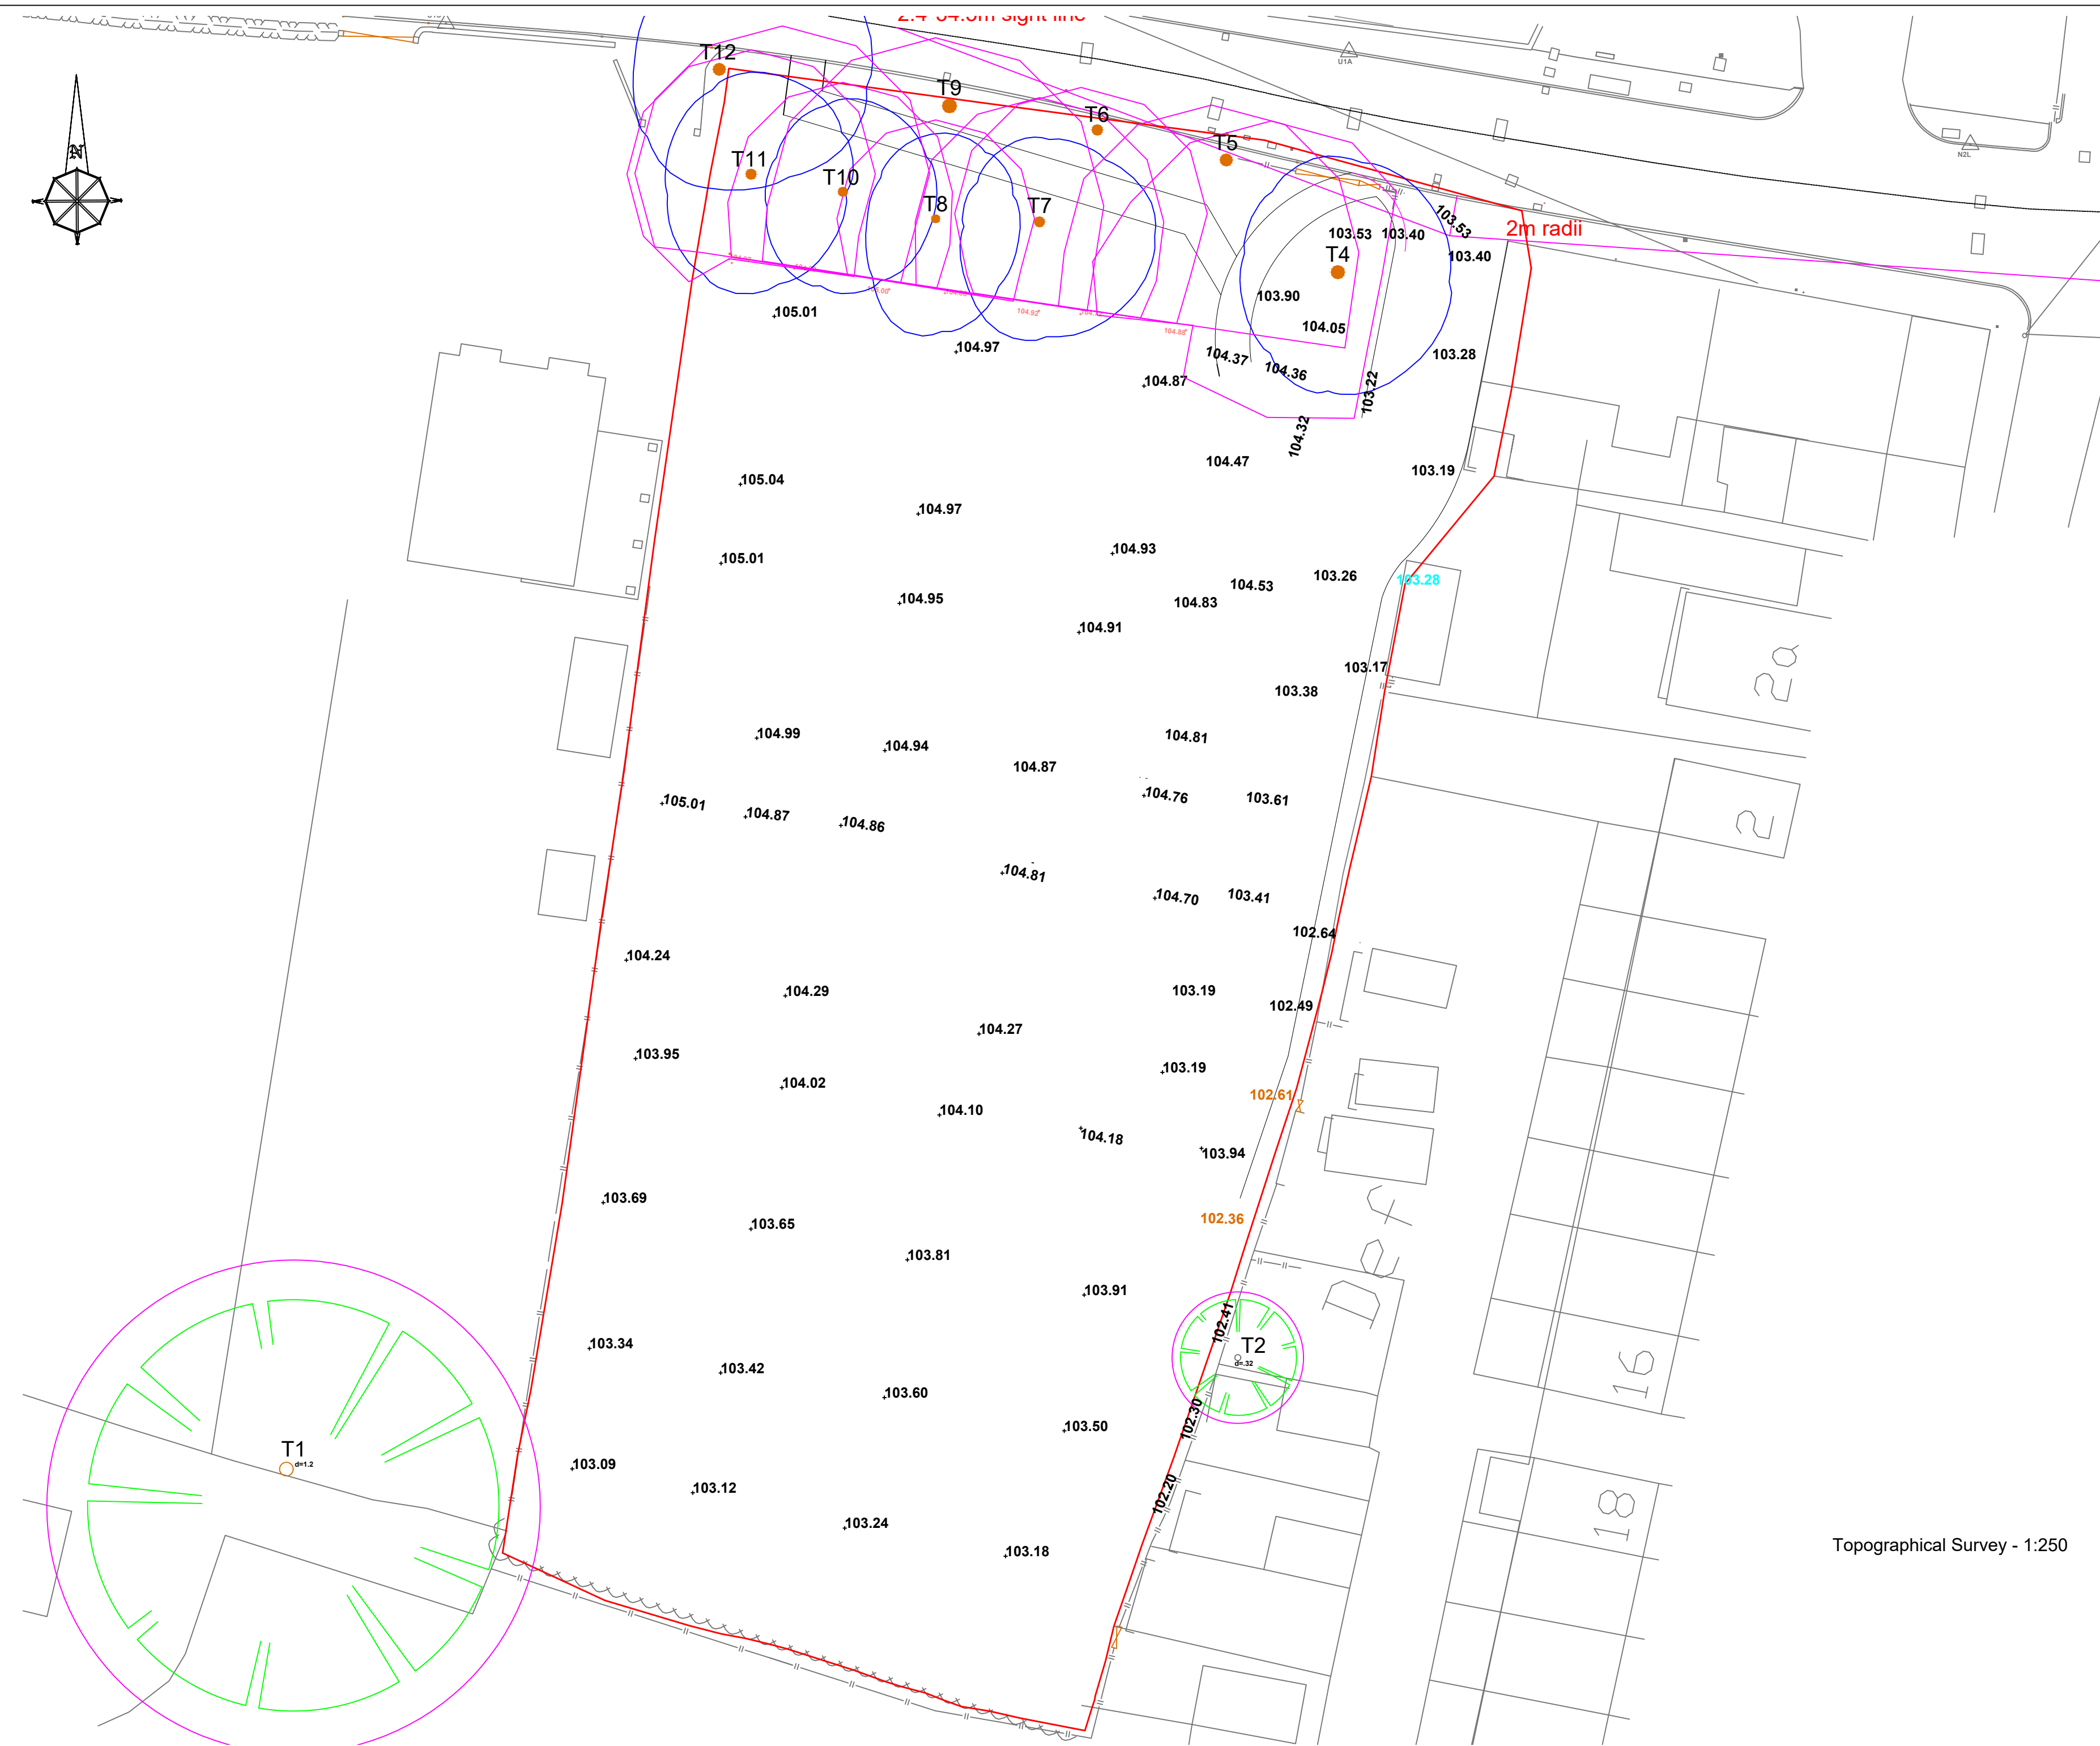

Topographical Survey - 1:250



Gary Hoerty Associates
Gary Hoerty Associates Chartered Surveyors
Suite 9 - Grindleton Business Centre
The Spinney
Grindleton
Clitheroe
Lancashire BB7 4DH
T: 01200 449700
Email: info@ghaonline.co.uk

Project: (Ref No: Kel.592.3076)
Planning - Re-submission - Reserved Matters
application for residential development on
land at Whittingham Road,
Longridge.

Title: Topographical Survey Data

Drawing No: Kel/592/3076/06 **Drawn:** PF

Client: Mr R Kellet

Date: 19.10.2021 **Scale:** 1:250 @ A2

Amendments: