




North Elevation

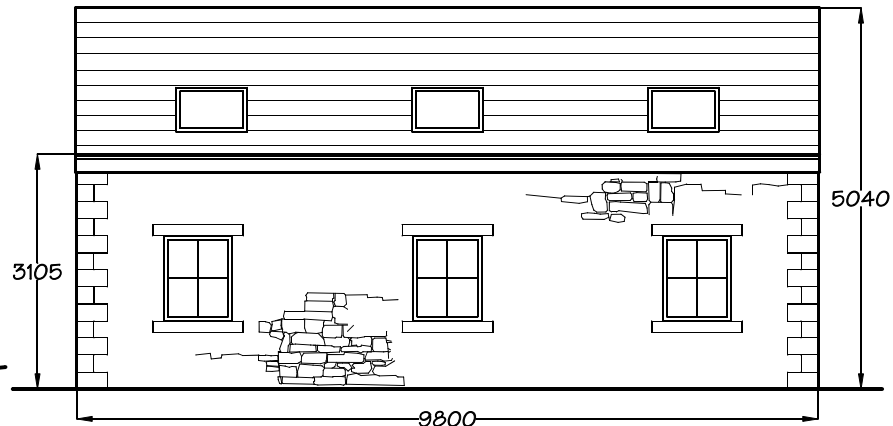

East Elevation

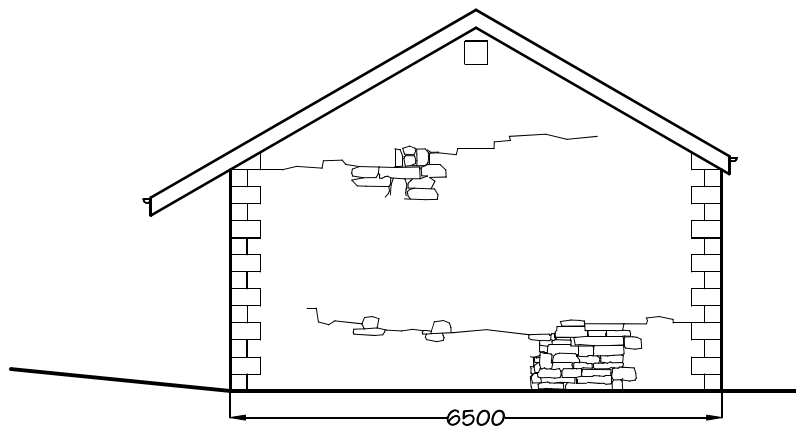


South Elevation

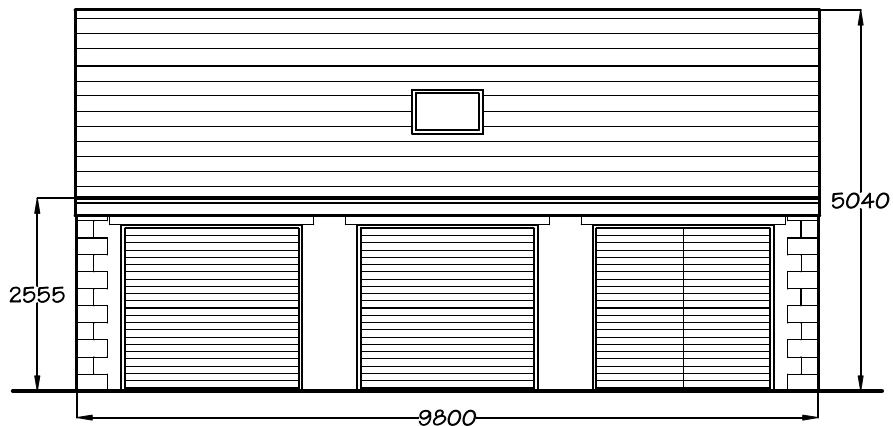

West Elevation

Materials:

- Roof - natural blue slate to match dwelling
- Walls - random natural stone to match dwelling
- Windows - RAL 1013 oyster white coloured timber to match dwelling
- Garage doors - golden oak coloured aluminium roller shutter
- Workshop door & side panel - golden oak coloured timber boarded

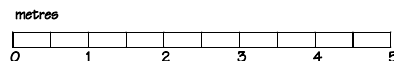

PLANNING ISSUE

<small>Client:</small> Mr S Jackson		
<small>Project:</small> Proposed Garage Planetree Cottage Chipping Road Chaigley		
<small>Dwg title:</small> Proposed Elevations		
<small>Scale @ A4:</small> 1:100	<small>Date:</small> 28.11.21	<small>Drawn by:</small> PD
<small>Drawing no.:</small> 1319 - 02	<small>Rev.:</small> B	

PD Construction Consultants
 7 Beech Street, Clitheroe, Lancs
 BB7 2LL
 tel: 07976 771297
 email: pdcc@hotmail.co.uk