



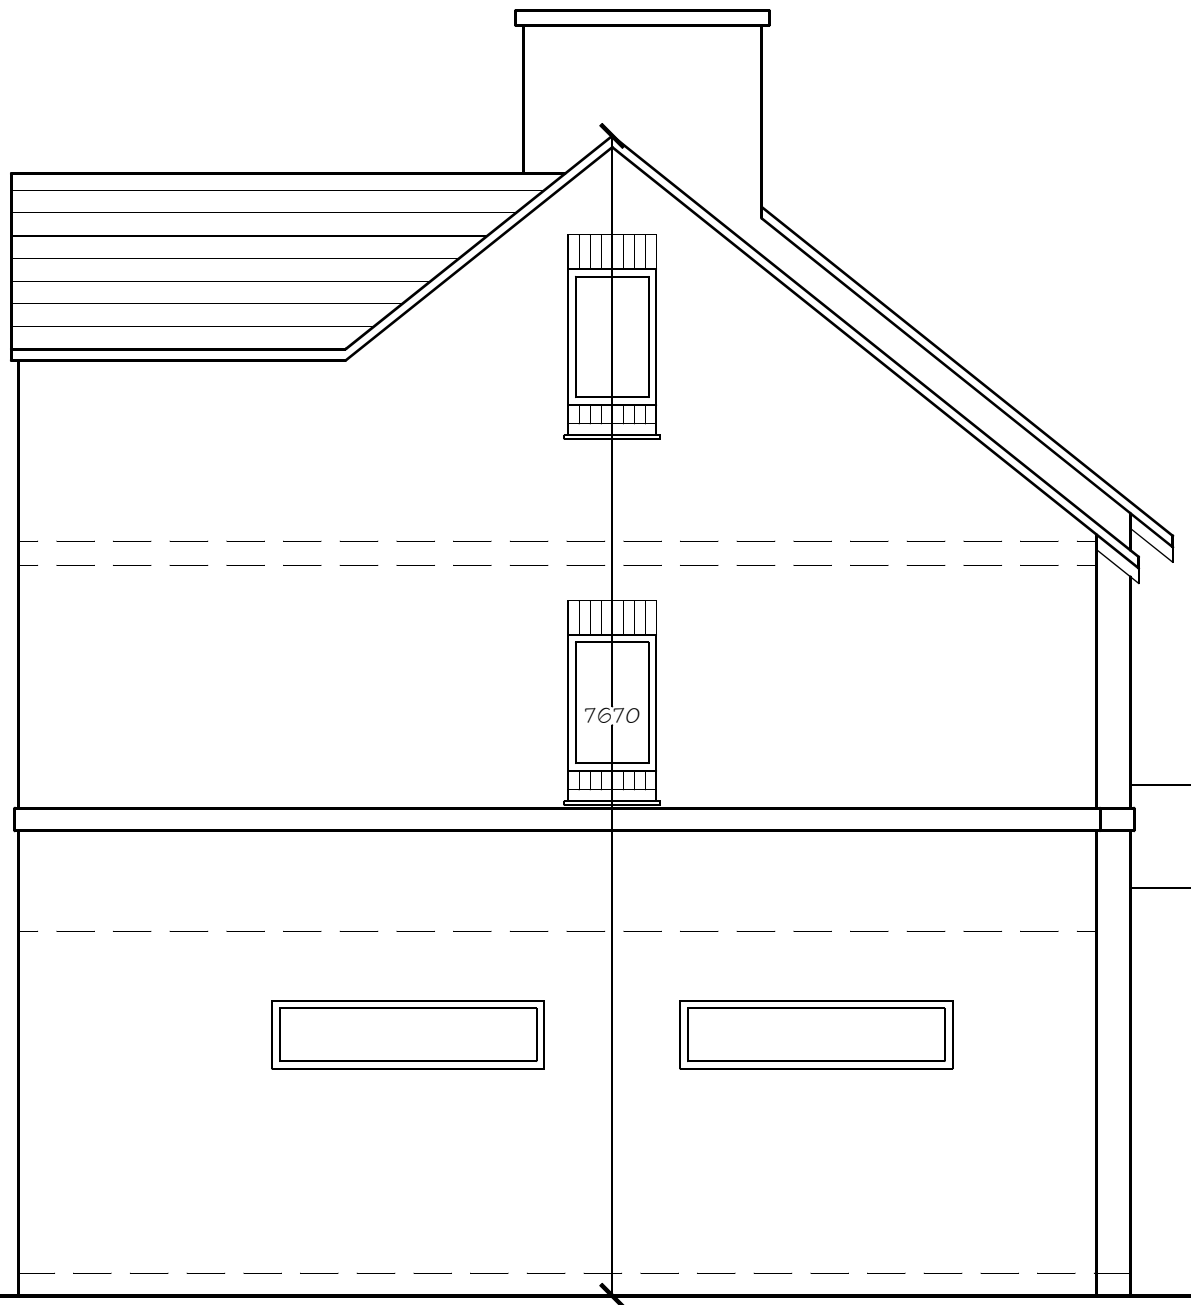

PD Construction Consultants
 7 Beech Street, Clitheroe, Lancs
 BB7 2LL
 tel: 07976 771297
 email: pdcc@hotmail.co.uk

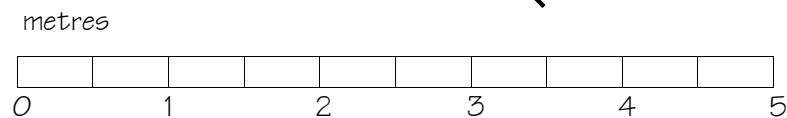

Materials:
 Roof - natural blue slate.
 Walls - red facing brickwork
 Windows - white coloured u.p.v.c.
 Doors - white coloured u.p.v.c.

PLANNING ISSUE

Client: Mr & Mrs Hoyle		
Project: Proposed Alterations 1 Larkhill Old Langho		
Dwg title: Proposed Gable Elevation (W)		
Scale @ A4: 1:50	Date: 17.06.22	Drawn by: PD
Drawing no. 1346 - 10		Rev. -