



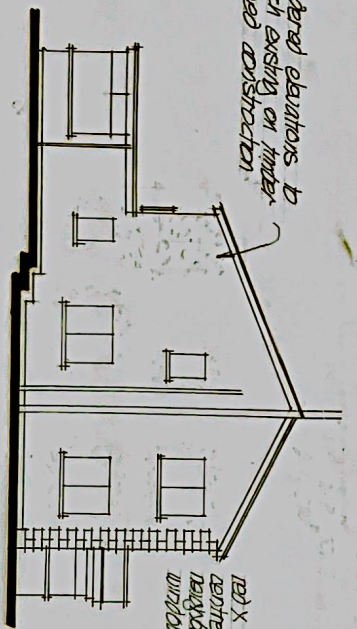

SW ELEV

1 TO 100

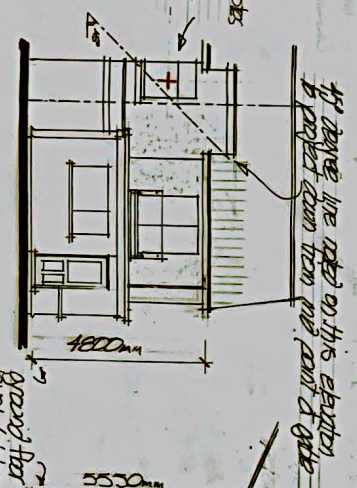


NW ELEV

1 TO 100



NE ELEV

1 TO 100

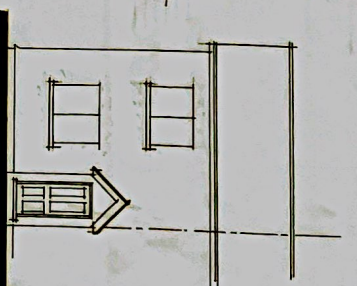


SE ELEV

1 TO 100

skates to match existing on main 1500mm x 30mm rafters, structural ridge & valley beams, to be supported on steel post frame


laminated glass spanning

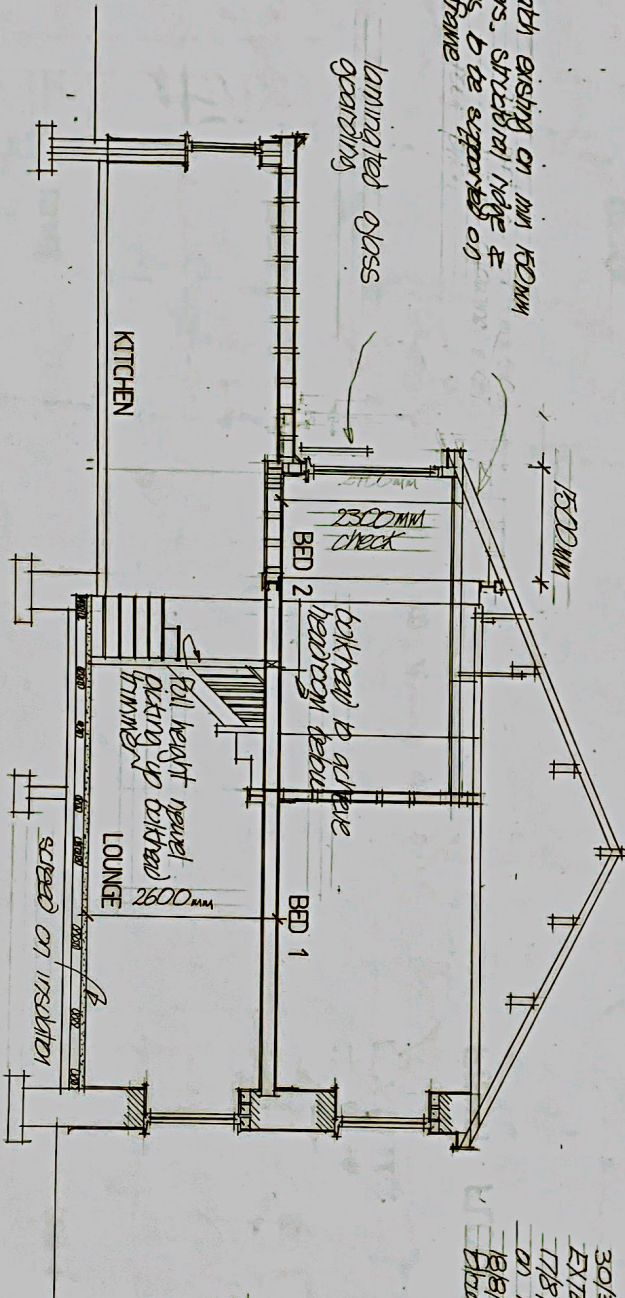

SECTION

1 TO 50

30/3/22 REV A - FINISHED BEAR FIRST FLOOR EXTENSION ROOF HEIGHTS DOTTED ON ELEVATIONS REV B PROPOSED AMENDED TO REFLECT IMPACT ON NEIGHBOURS FOR FURTHER WORK REV C REV B FURTHER AMENDMENTS TO PRESENT CURRENT DISCUSSIONS WITH TRAINING DEPARTMENT

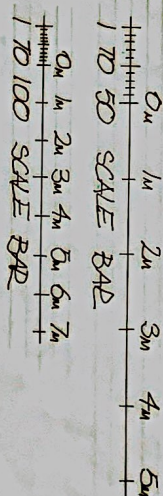

PROPOSED elevations, section

at IVY LOTTAGE, PARSONAGE RD, WILKSHIRE, BRADENHAM
for M21 DOUGLAS
scale 1 TO 50 & 1 TO 100 AT A2
date 2ND FEBRUARY 2022

DRG NO 4/A/B/
C/A/B/