

SCALE 1 TO 50


31202210814

HEIGHT TO RIDGE

2300MM


HEIGHT TO EAVES

2250MM

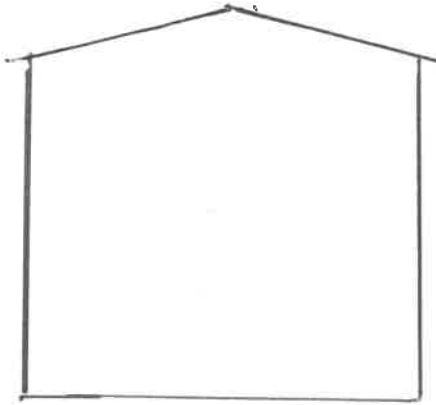


REAR ELEVATION

2600MM

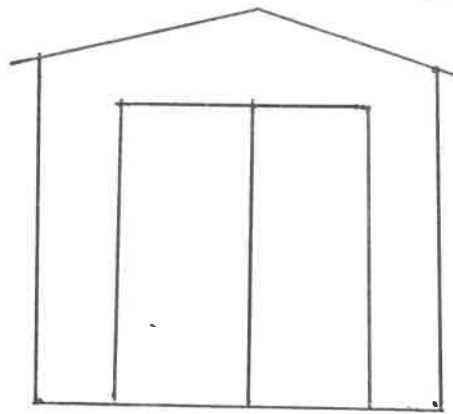

FRONT ELEVATION

DOUBLE DOOR TO FRONT 1600MM

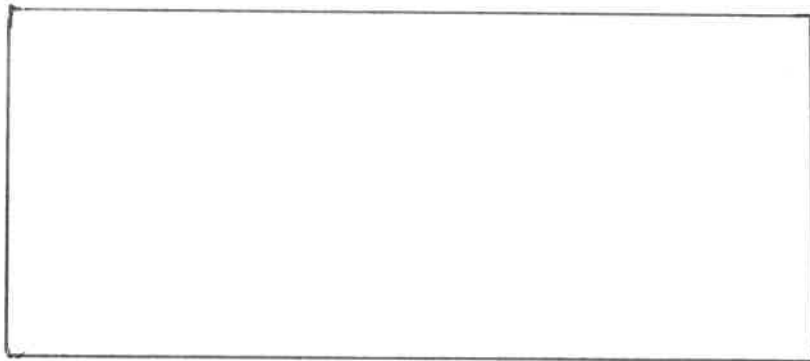

SIDE ELEVATION

5300MM

TREATED TIMBER SHED

DOUBLE DOOR TO FRONT

NO WINDOWS TO SIDES OR REAR

ROOF TO HAVE FELT TYPE MATERIAL