


Copyright: All rights reserved. This drawing must not be reproduced without permission.
All work to be carried out in strict accordance with the Building Regulations and The British Standards
Contractor to verify all dimensions at the job prior to making any shop drawings or commencing any work
Written dimensions to be taken in preference to scaled off dimensions. If in case of any doubt please ask.
All work to be carried out in strict accordance with the Health & Safety Executions Regulations.
The Construction Design and Management Regulations 2015:-
Under CDMA2015 the domestic client has a duty and also the responsibility of appointing a Principal Designer (PD) which can be the appointed contractor or a suitably qualified person, who's role it is to identify any special hazards in the carrying out of the construction works and prepare a Health & Safety Plan if necessary. This should be a formal agreement and could involve the services of a specialist Principle Designer.
Should you require any further assistance please contact this office.

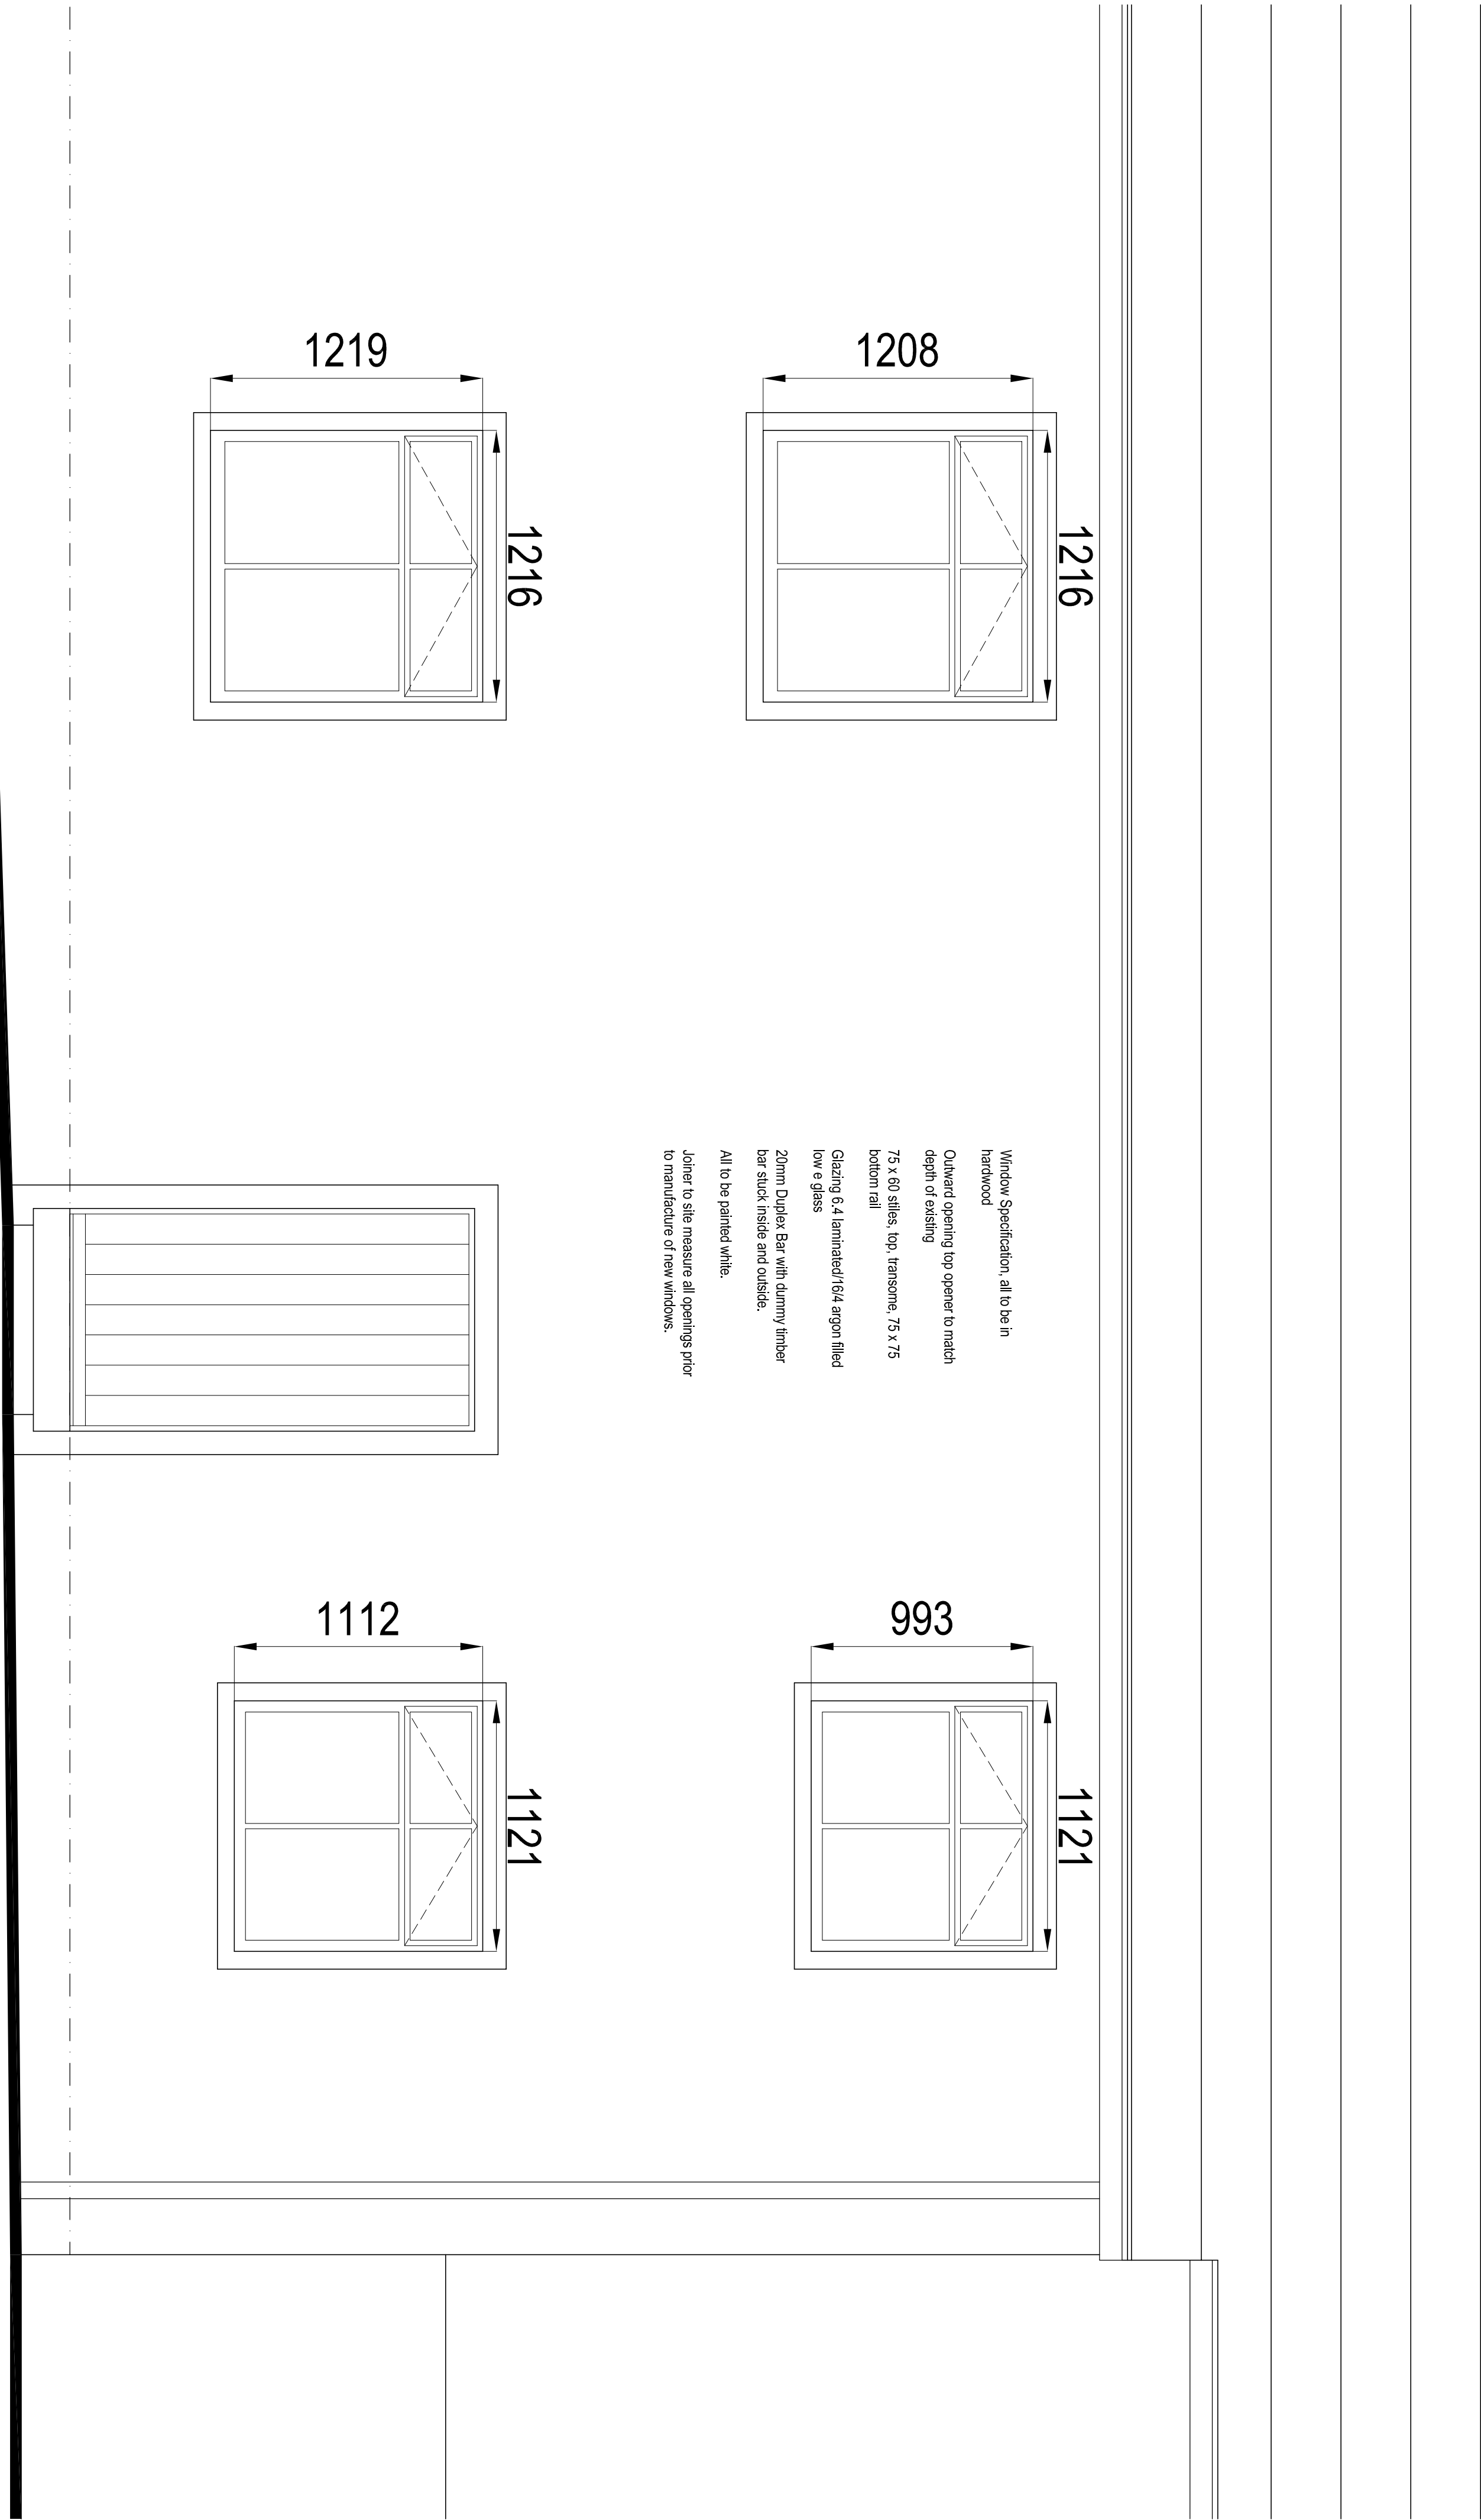

Window Specification, all to be in hardwood
Outward opening top operable to match depth of existing
75 x 60 sills, top, transoms, 75 x 75 bottom rail
Glazing 6.4 laminated/164 argon filled low e glass
20mm Duxley Bar with dummy timber bar stuck inside and outside.
All to be painted white.
Joiner to site measure all openings prior to manufacture of new windows.

ELEVATION AS PROPOSED

Amendments



Ian Pawson Ltd, 26 Essex Street, Barnsley, Yorkshire, S10 1ST
Tel: 01222 814148
E-mail: info@ianpawson.com
www.ianpawson.com

Architectural
& Building
Consultant

Client:
Mr & Mrs Foote

Project:
Proposed Window Replacement
10 Main Street, Bolton By Bowland, Lancashire BB7 4NW
Elevation As Proposed

Scale.	1:20 @ A1	Drawing No.	Am.
By.	I Pawson		
Date.	Sept 2022		
Job No.	3222 /		