


PROPOSED VISIBILITY SPLAYS

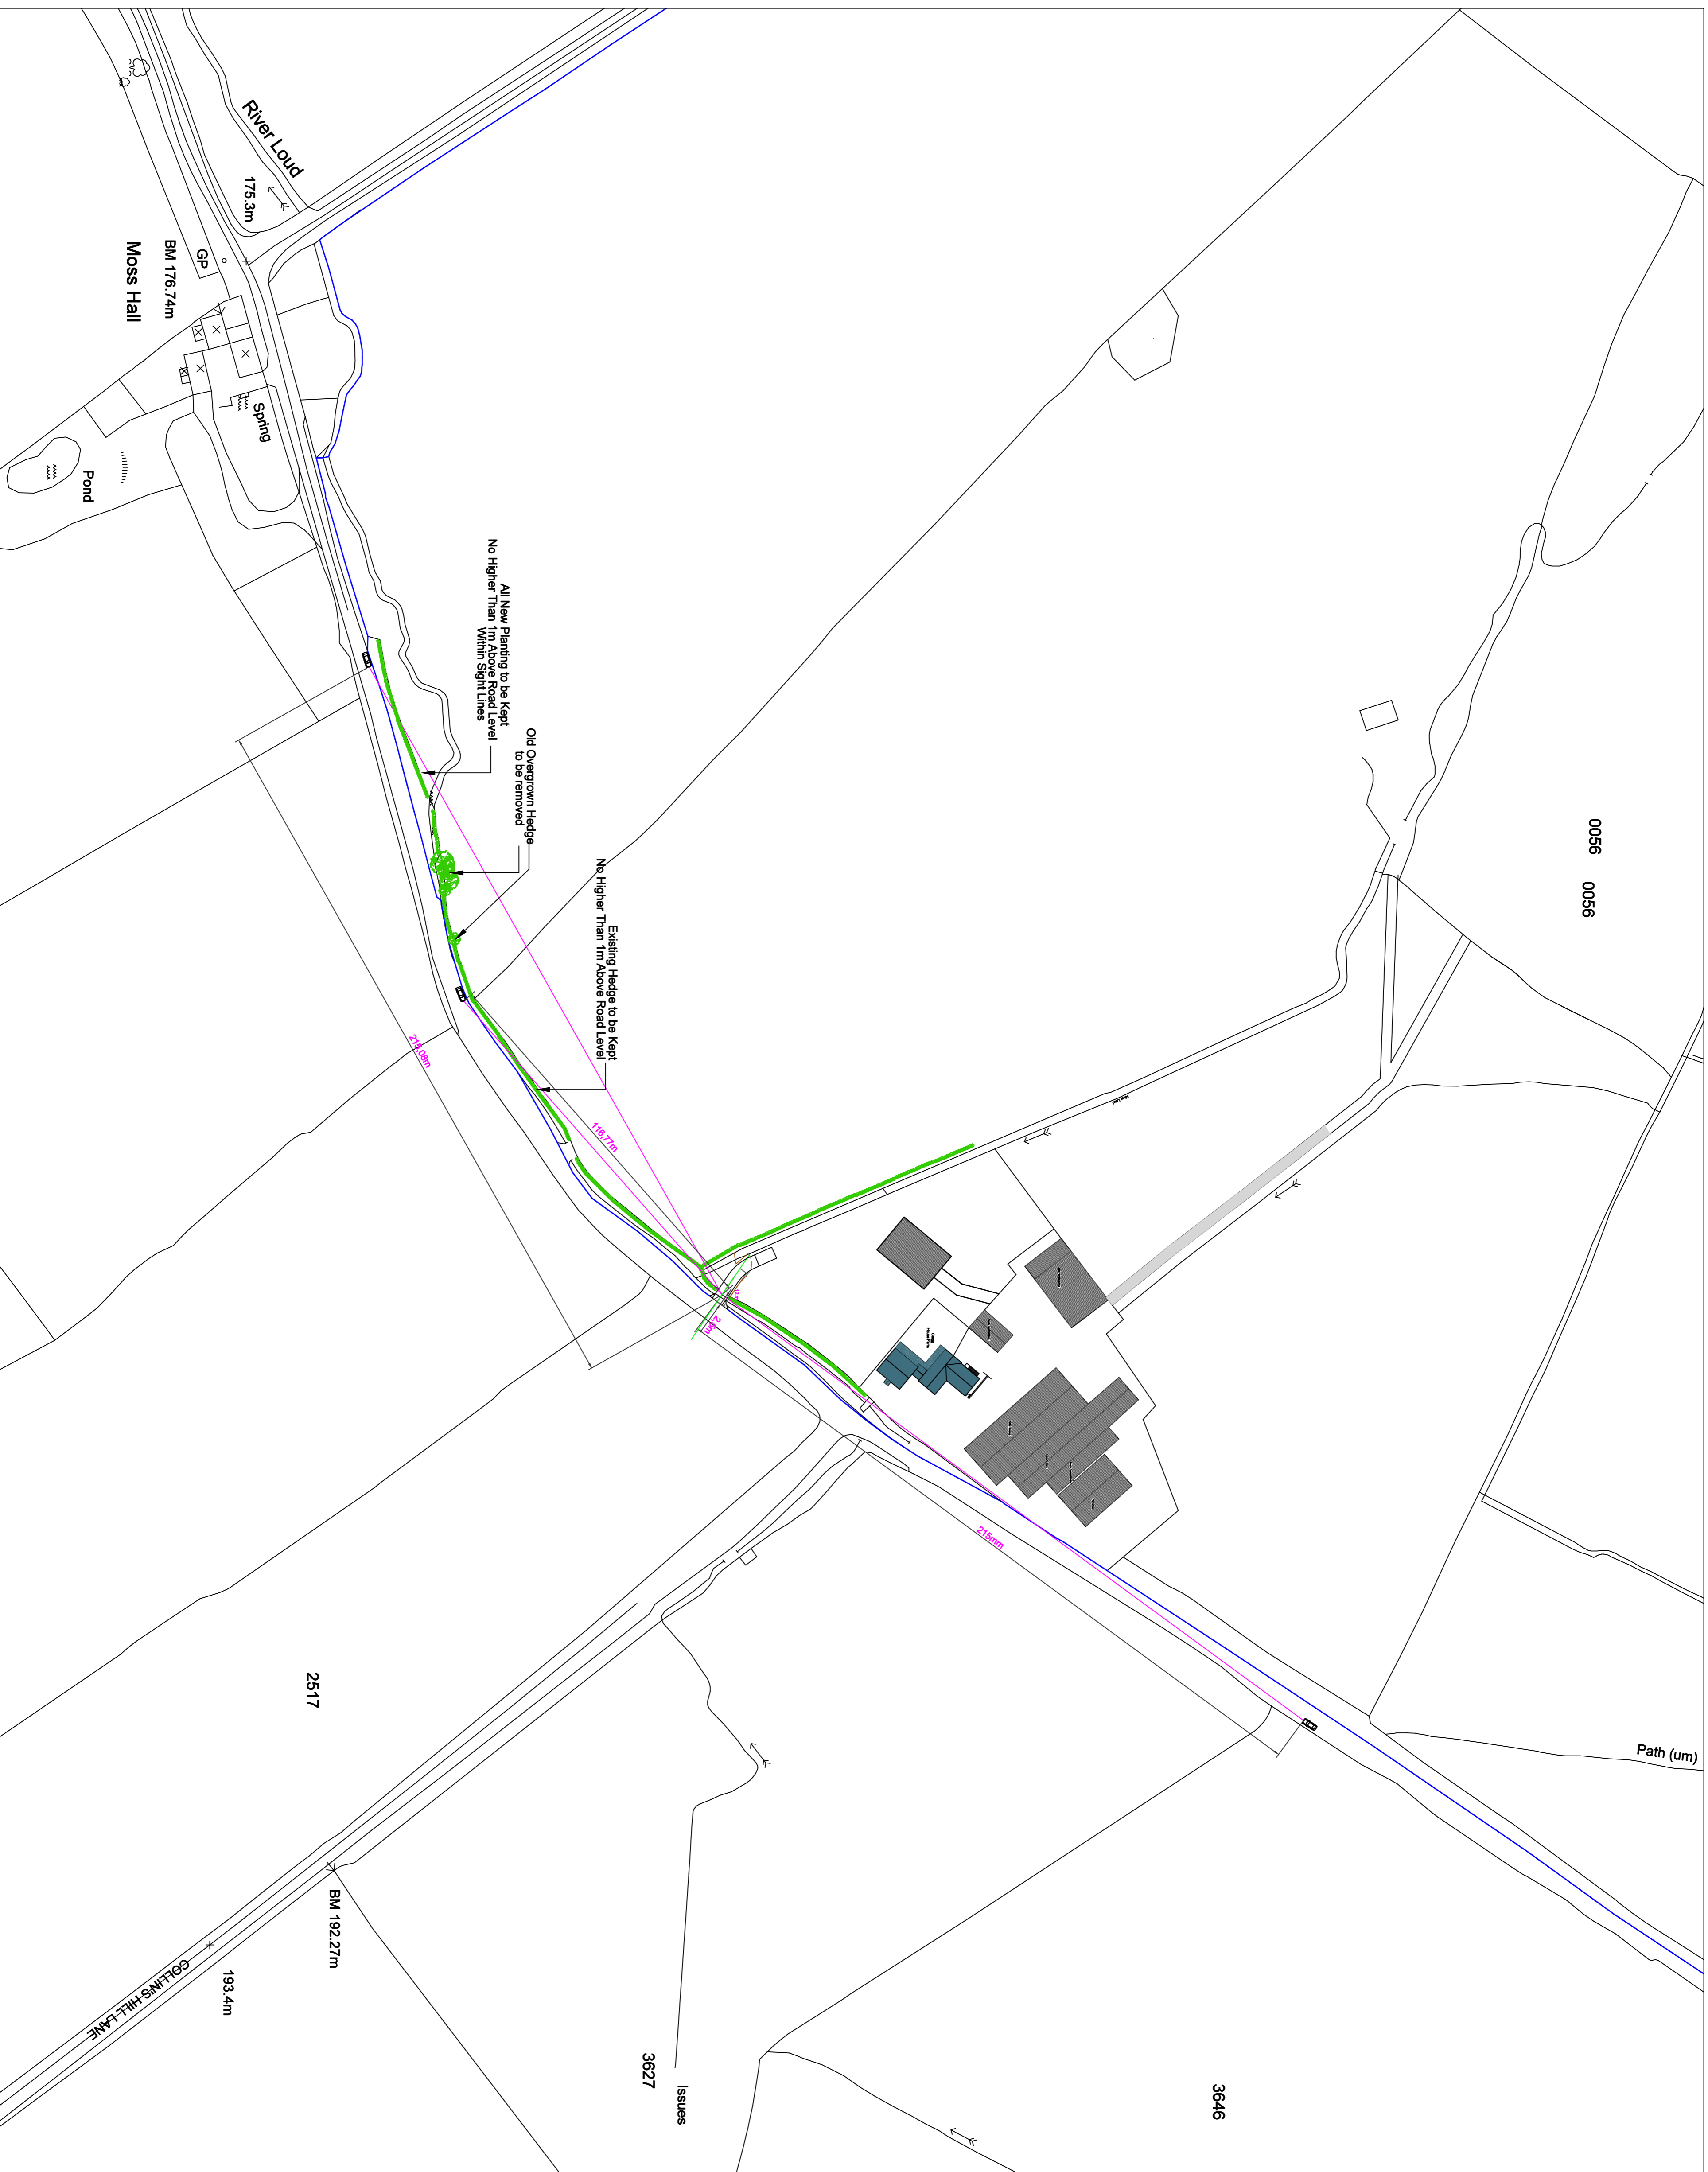

SCALE = 1:1000

Amend - A, Length of Entrance

J.HADFIELD. ENGINEERING SURVEYING.			
Spring House, Chipping, Lancashire, PR3 2DQ Tel: 01740 524906, Fax: 01740 524155			
Client Details: Messrs A & E Jarvis			
Project Details: PROPOSED FIELD ENTRANCE VISIBILITY SPLAYS			
Project Address: CRAAG HOUSE FARM CHIPPING LANCASHIRE			
Project Number: 534/202	Date: AUG/22	Scale: 1:1000	By: JH
DO NOT SCALE THIS DRAWING. CHECK ALL DIMENSIONS ON SITE. <small>THE DRAWING IS PROVIDED AS A GUIDE ONLY. THE DRAWING IS NOT TO BE USED FOR CONSTRUCTION OR FOR ANY OTHER PURPOSE. THE DRAWING IS NOT TO BE USED FOR ANY OTHER PURPOSE. THE DRAWING IS NOT TO BE USED FOR ANY OTHER PURPOSE.</small>			