



ABBREVIATIONS

- AB Air Brick
- CH Cable Height
- ch Ceiling Height
- CL Cover Level
- EH Eaves Height
- FFL Finished Floor Level
- GU Gully
- MH Man Hole
- RH Ridge/Roof Height
- RWP Rain Water Pipe
- SVP Soil Vent Pipe
- TF Top of Fence
- TW Top of Wall
- usb Under Side of Beam
- usr Under Side of Ridge

NOTE
 All levels and coordinates relate to OSGB36(15) using ONSD data.
 Levels defining edge of carriageway are observed at channel (bottom of kerb).

This drawing must be printed in colour, if this text is not RED the drawing must be reprinted.
 Do not scale, use figured dimensions only. All dimensions to be checked on site. This drawing should be printed and read at the original size, as stated in title block. Stanton Andrews accept no responsibility for errors that occur as a result of reviewing this drawing of any other size. Stanton Andrews to be notified of any discrepancies before proceeding. Drawing is to be read in conjunction with all relevant consultants and specialist drawings. 'As existing' drawings based on information provided by others - no measured survey of the property has been undertaken by the architect. This drawing is subject to copyright.

revision	date	note
A	sept 2022	issued for planning.

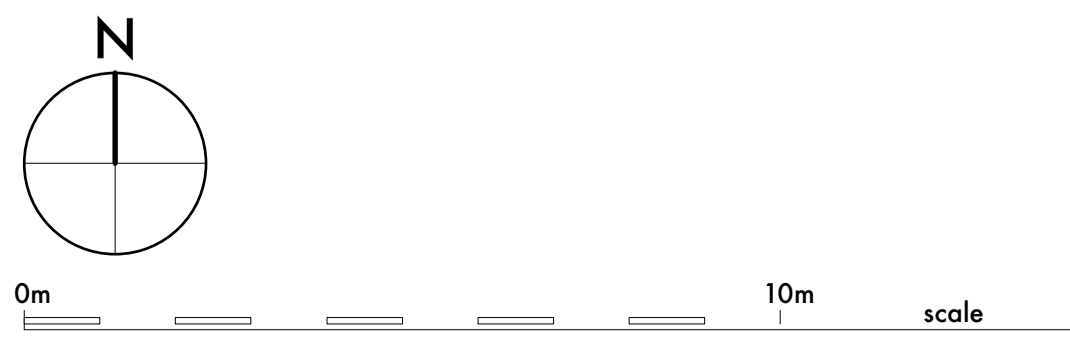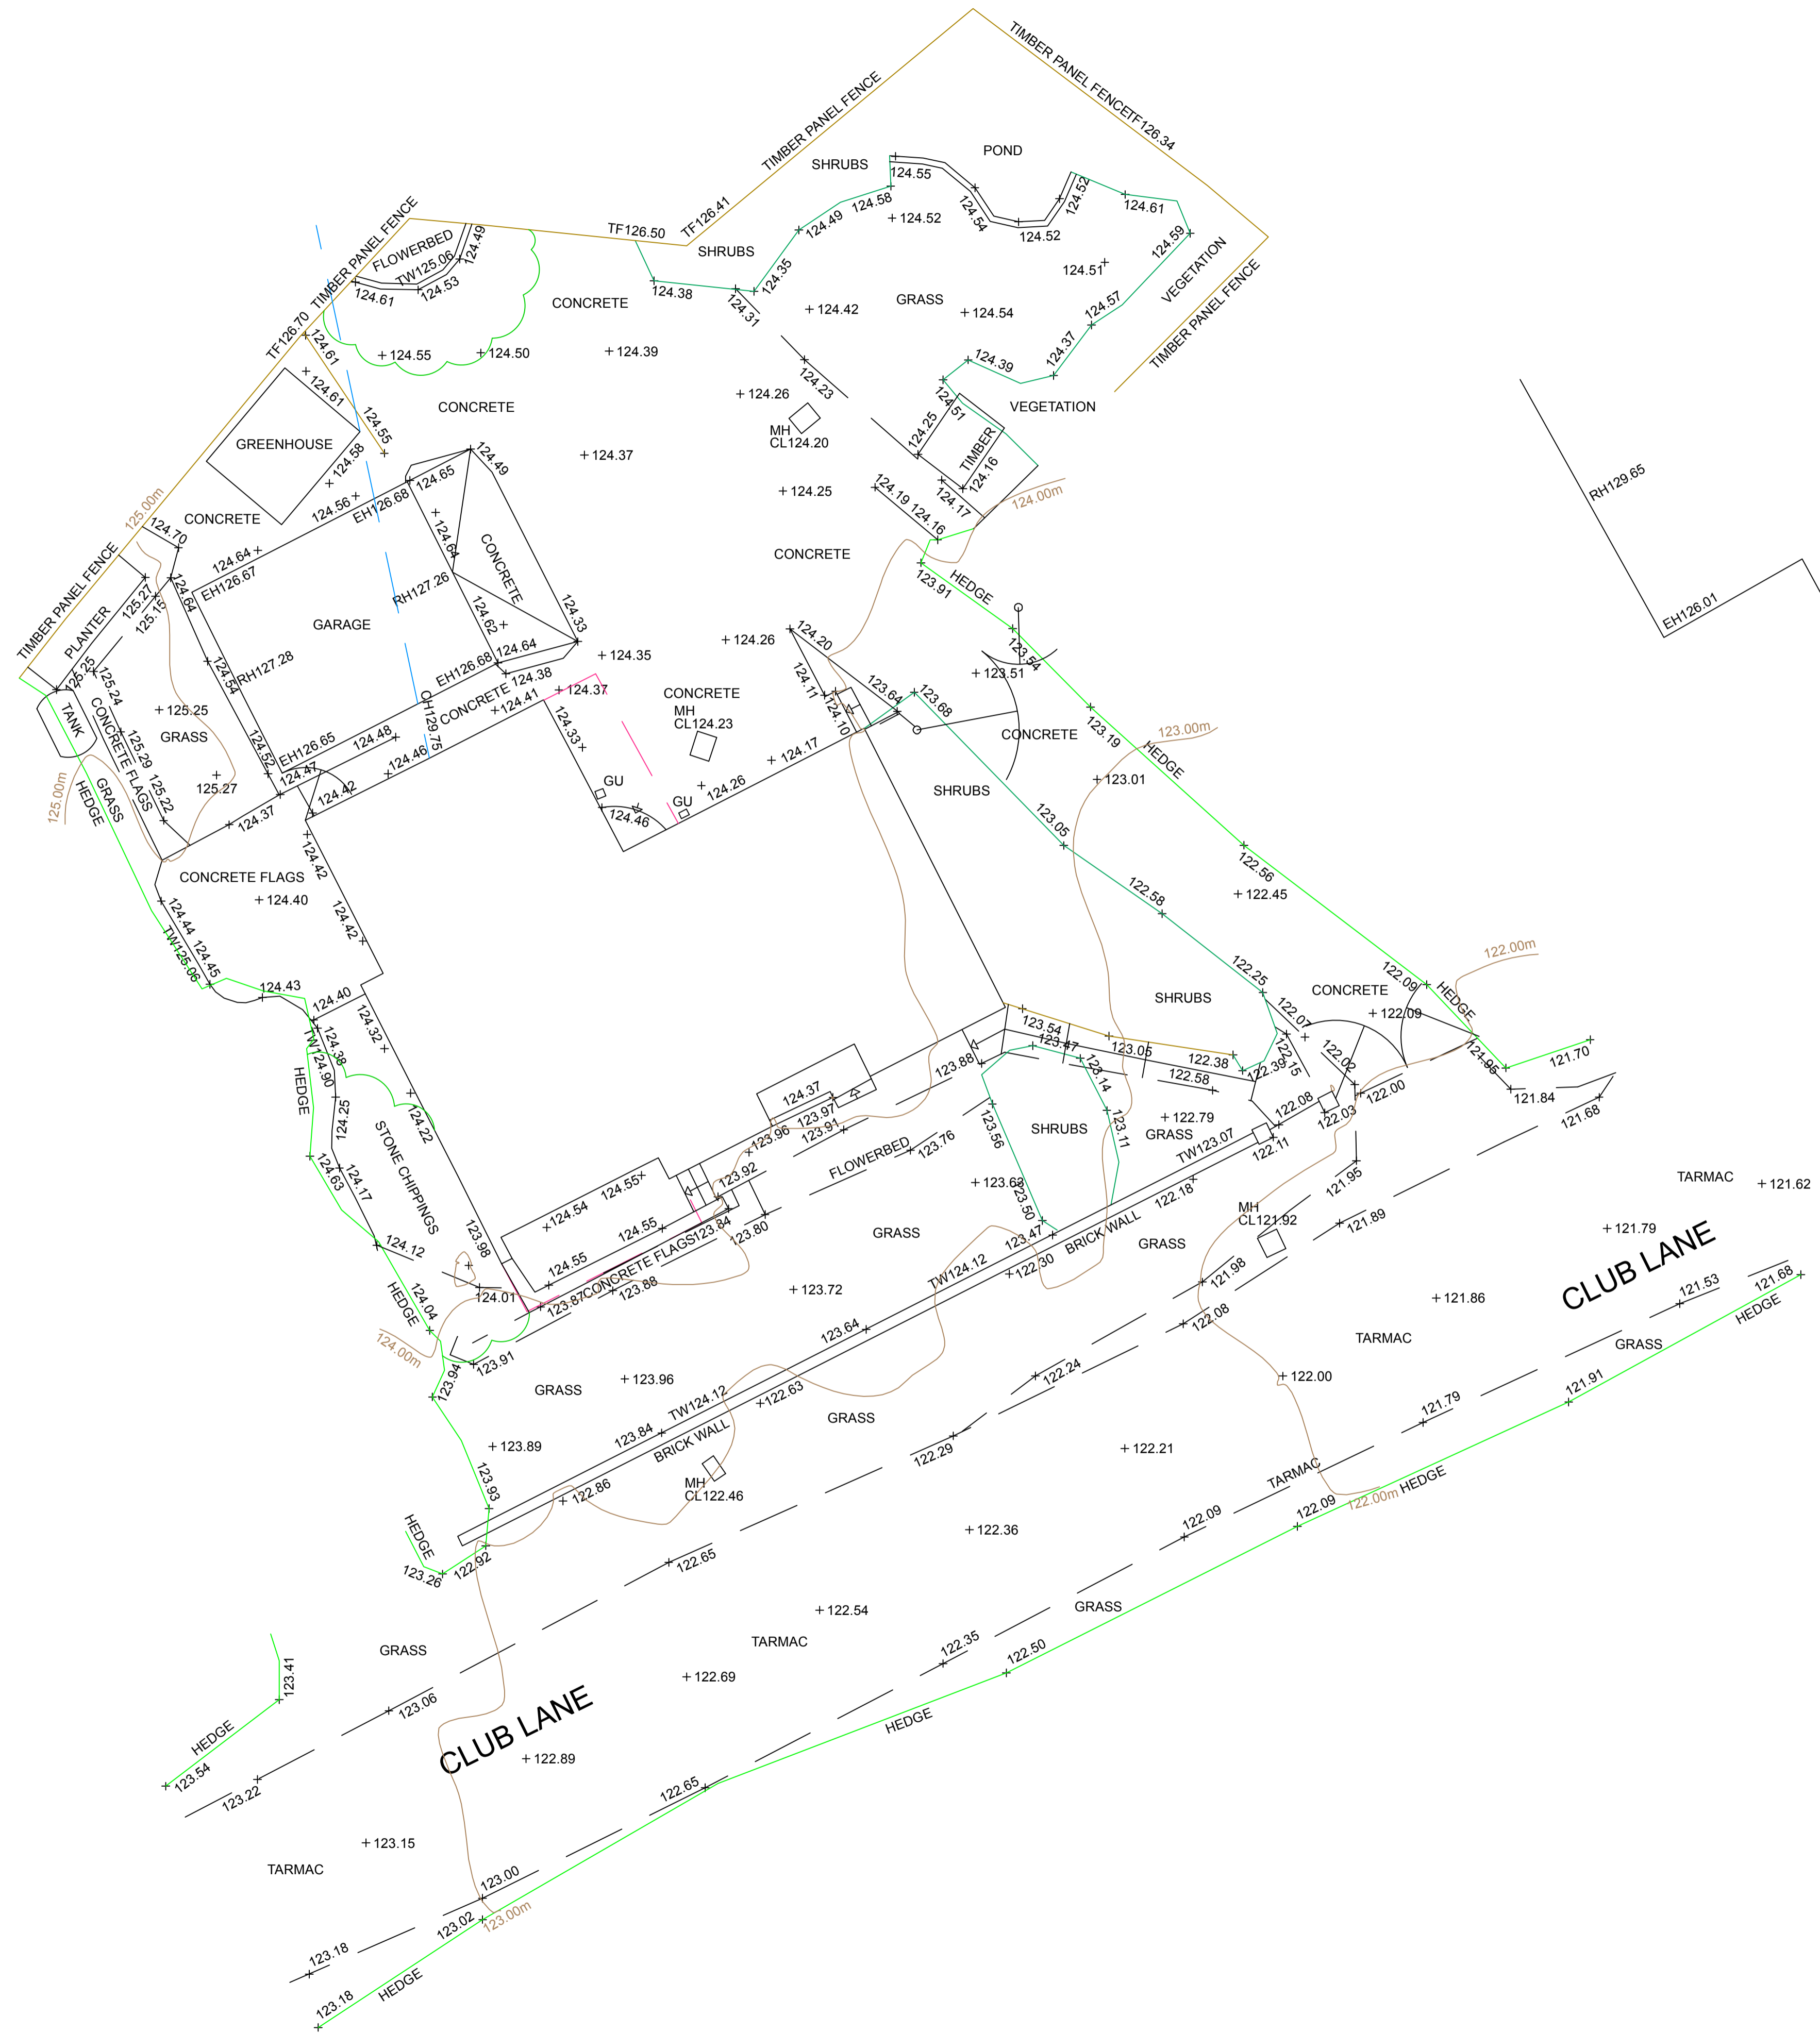

SA stanton andrews architects
 44 york street clitheroe BB7 2DL
 t. 01200 444490 e. mail@stantonandrews.co.uk w. stantonandrews.co.uk

Chartered Practice

original **Highfield**
 name **Existing Site Plan**
 scale 1 to 100 @ A1

project number **22.33**
 date **july 2022**
 note **planning**

EX.02