


FRONT ELEVATION

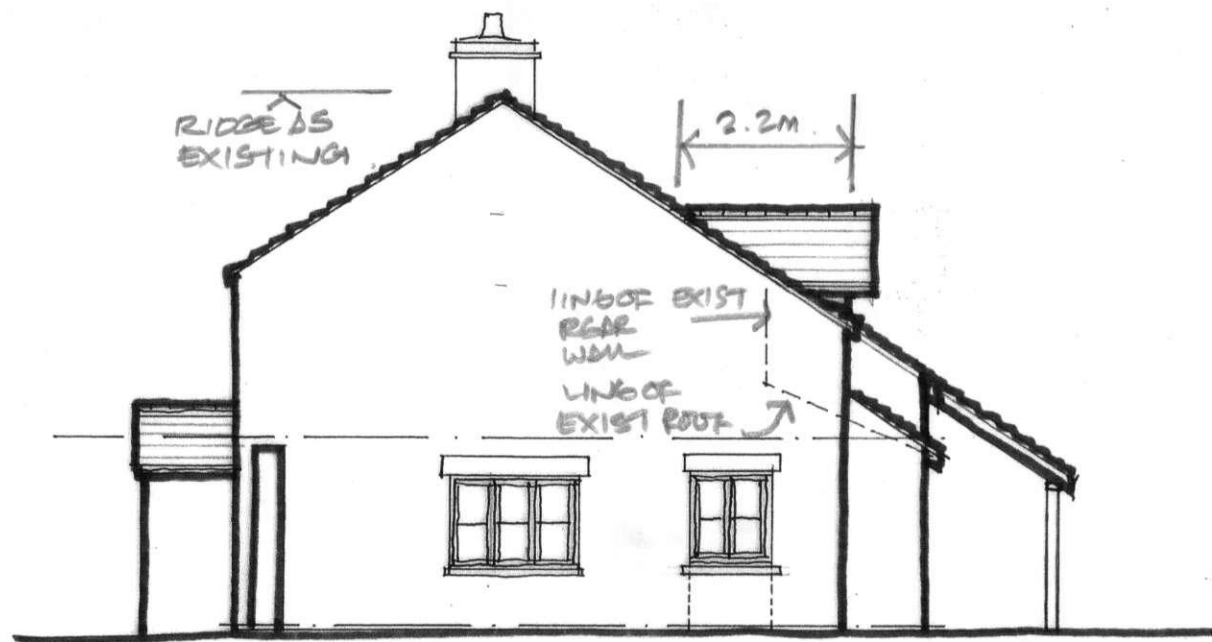

SIDE ELEVATION

PROPOSED EXTENSIONS & ALTERATIONS
 OUT LANE HEAD COTTAGE
 OUT LANE CHIPPING
 FOR Mr & Mrs Nichols
 PROPOSED FRONT & SIDE ELEVATIONS
 1:100 at A3 January 2022 2211-04