

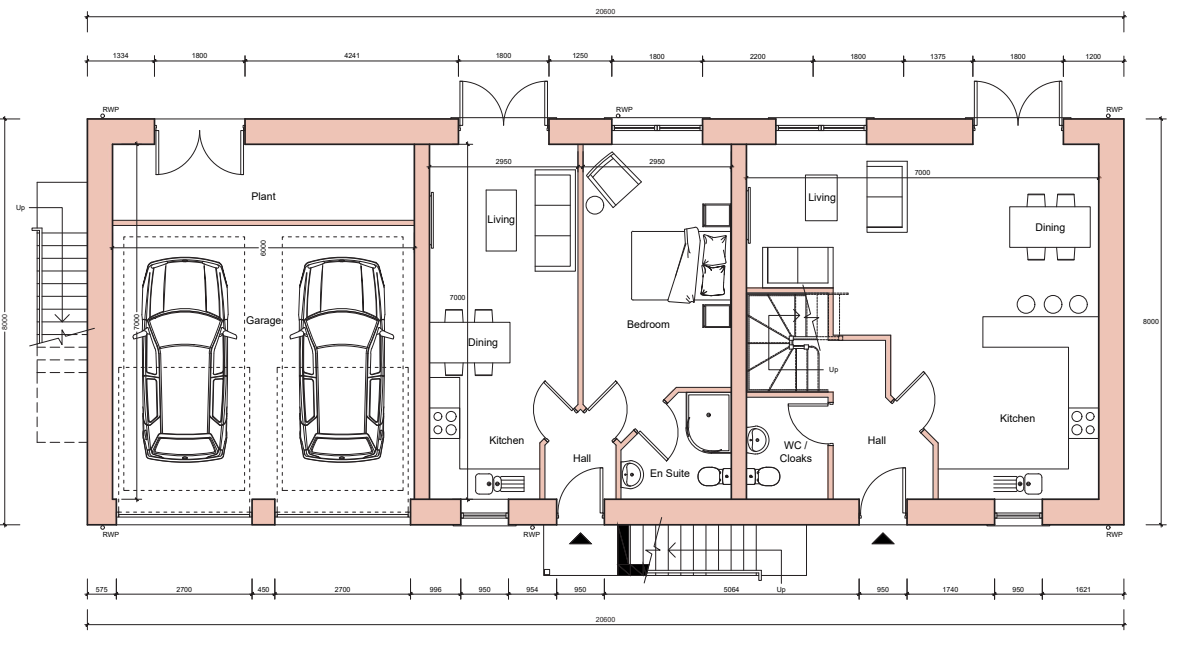
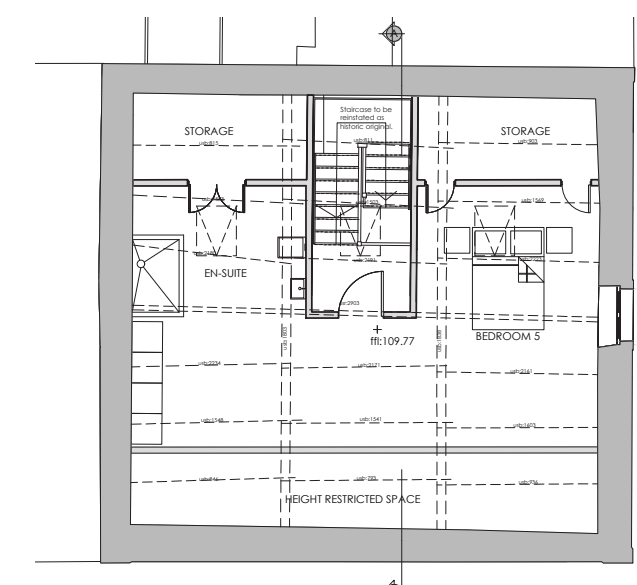
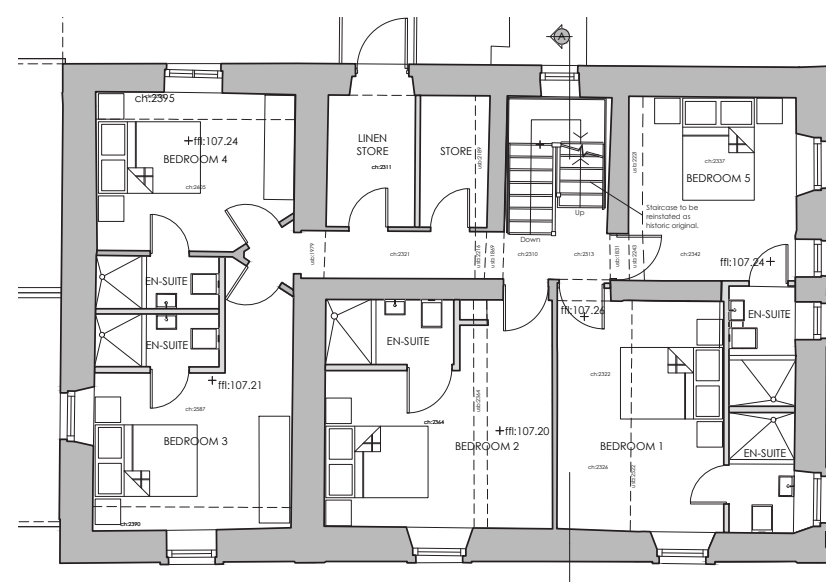
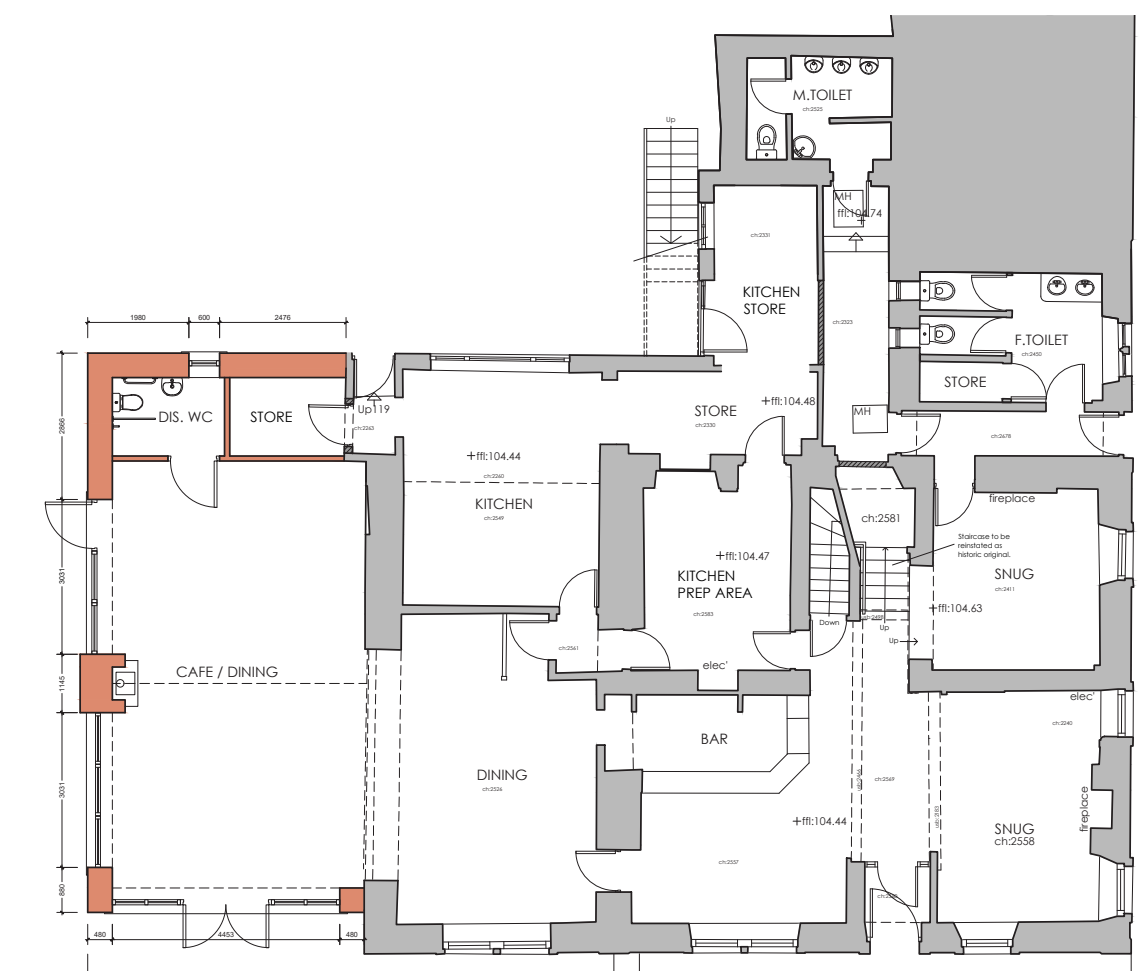


THE DUKE OF YORK -
REFURBISHMENT AND DEVELOPMENT

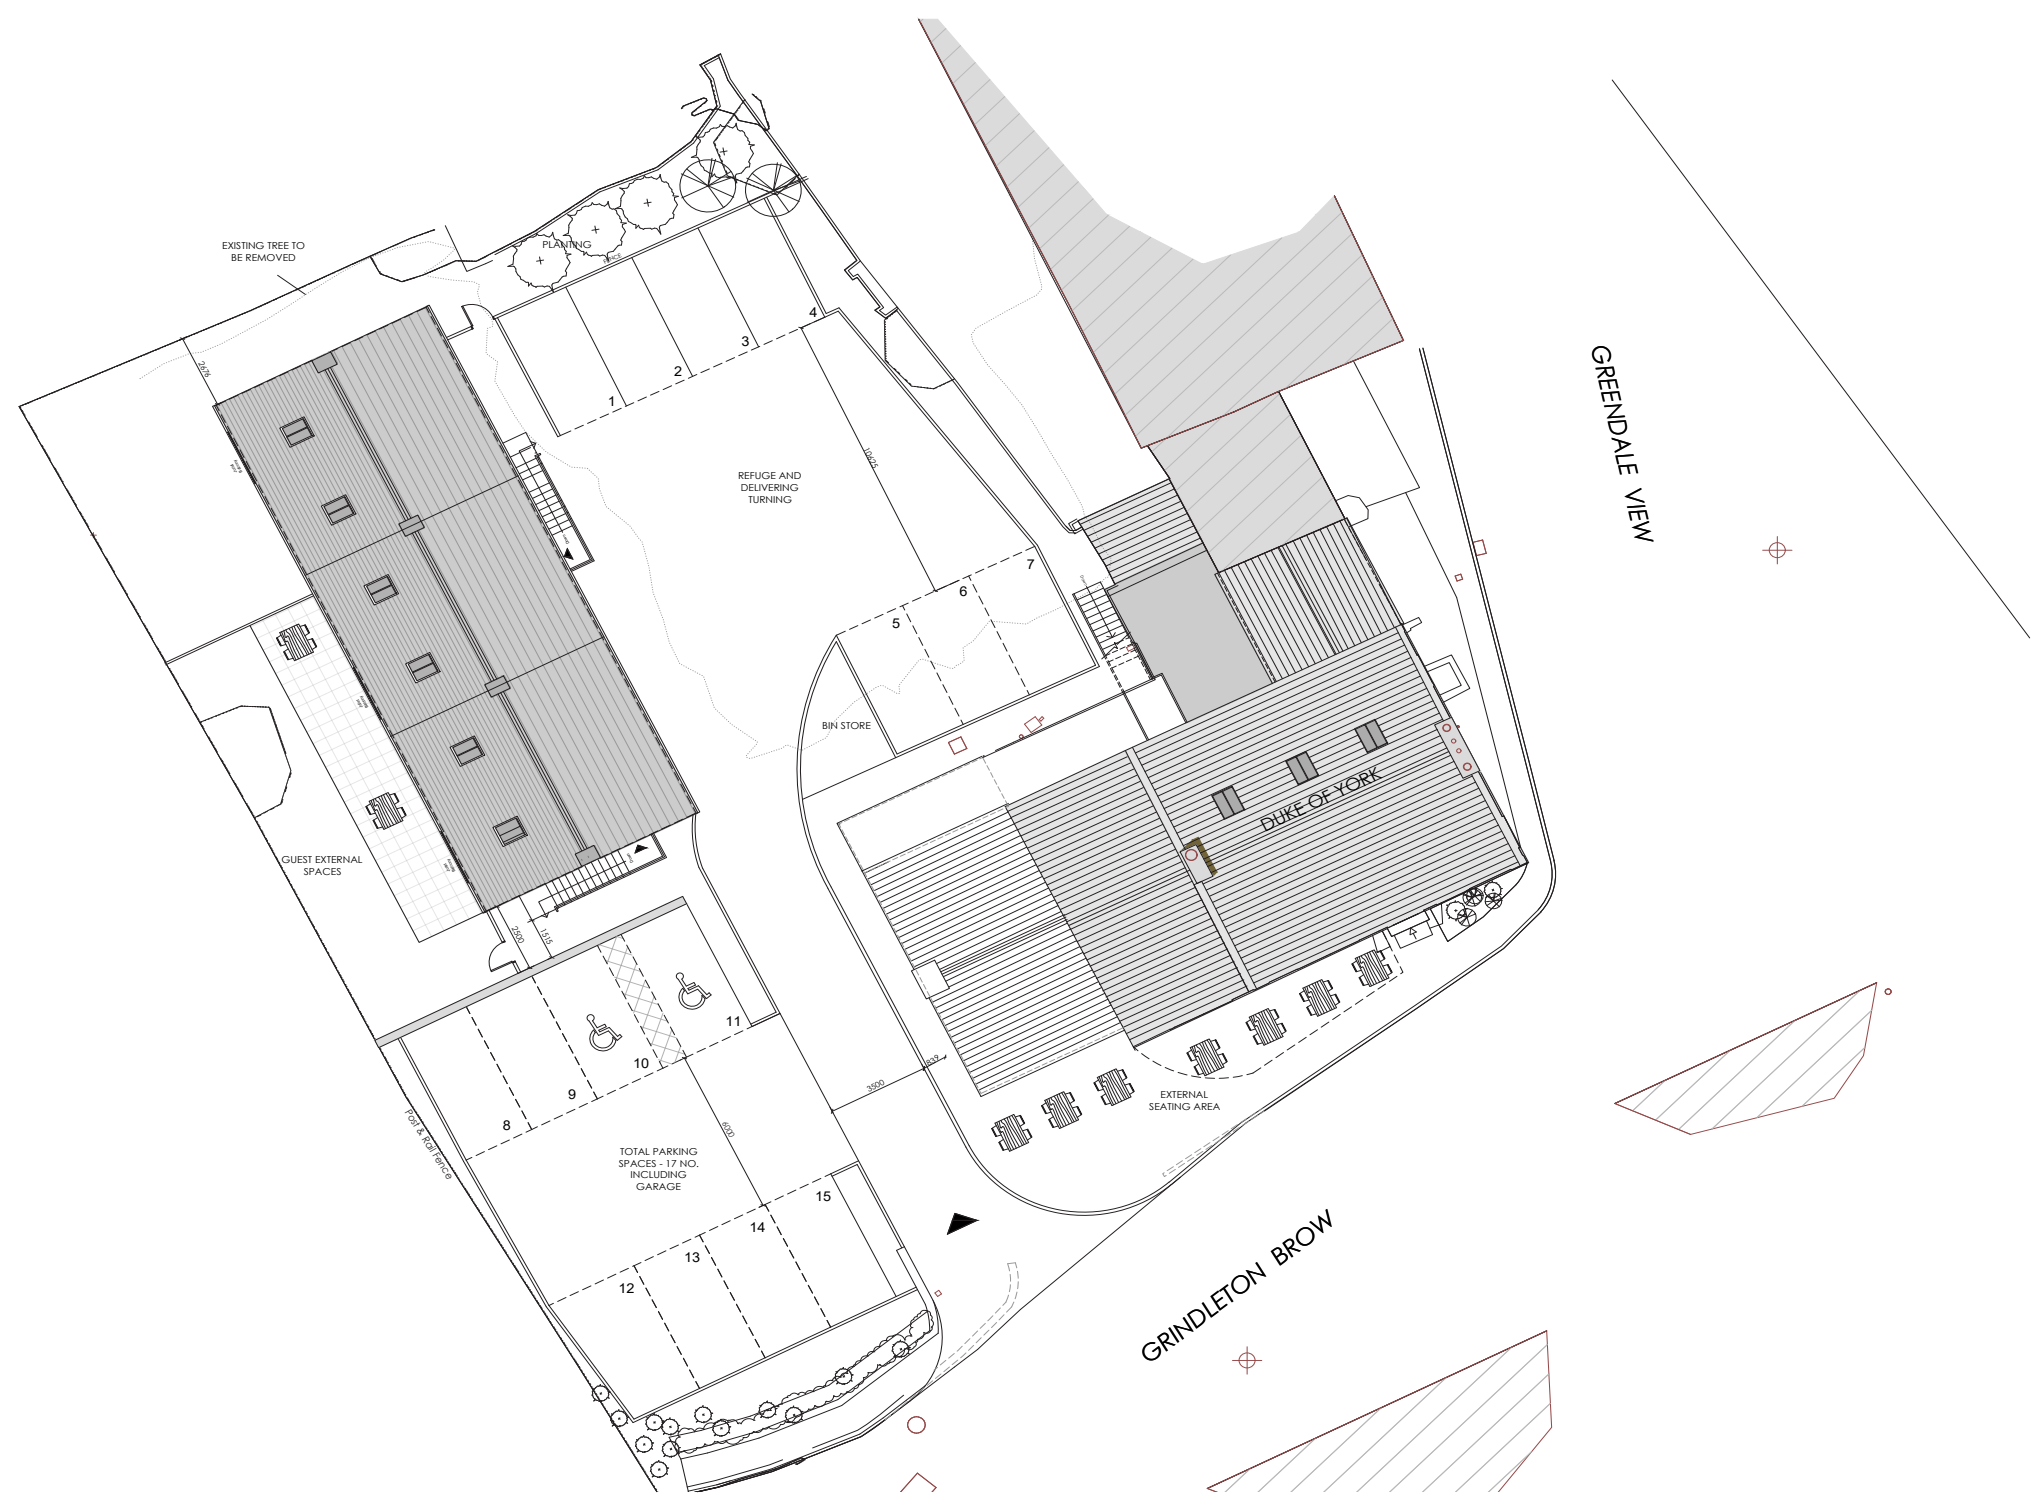

GROUND FLOOR PLAN

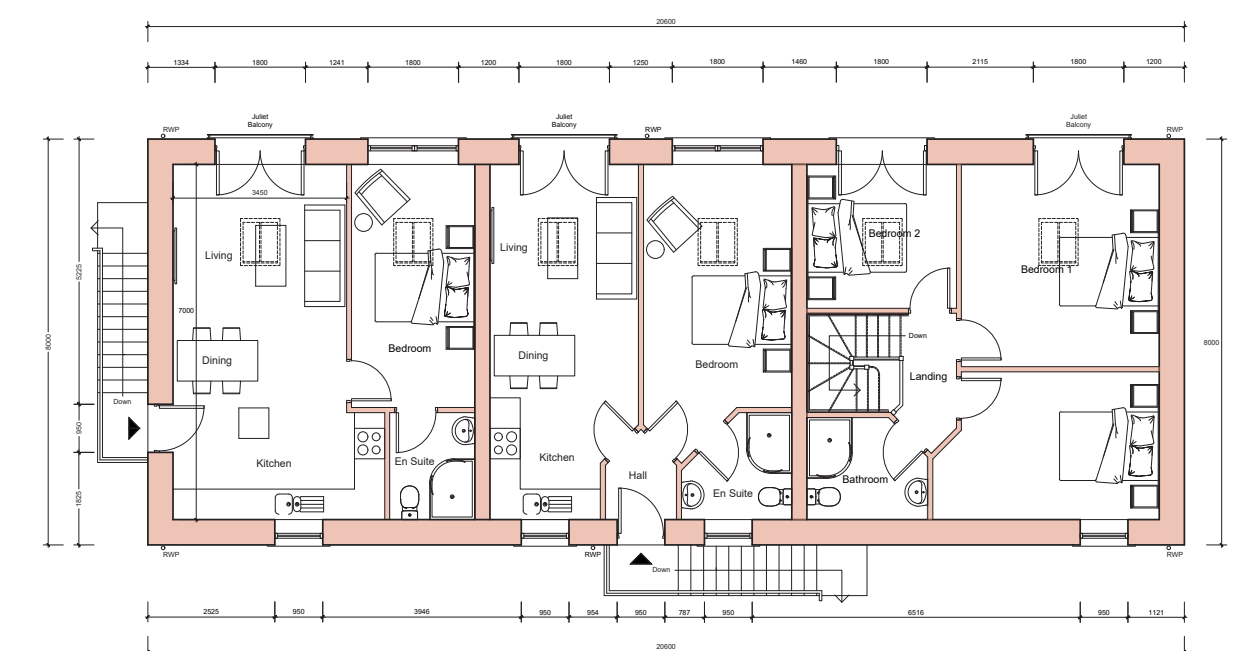


FIRST FLOOR PLAN




SOUTH EAST ELEVATION




NORTH EAST ELEVATION

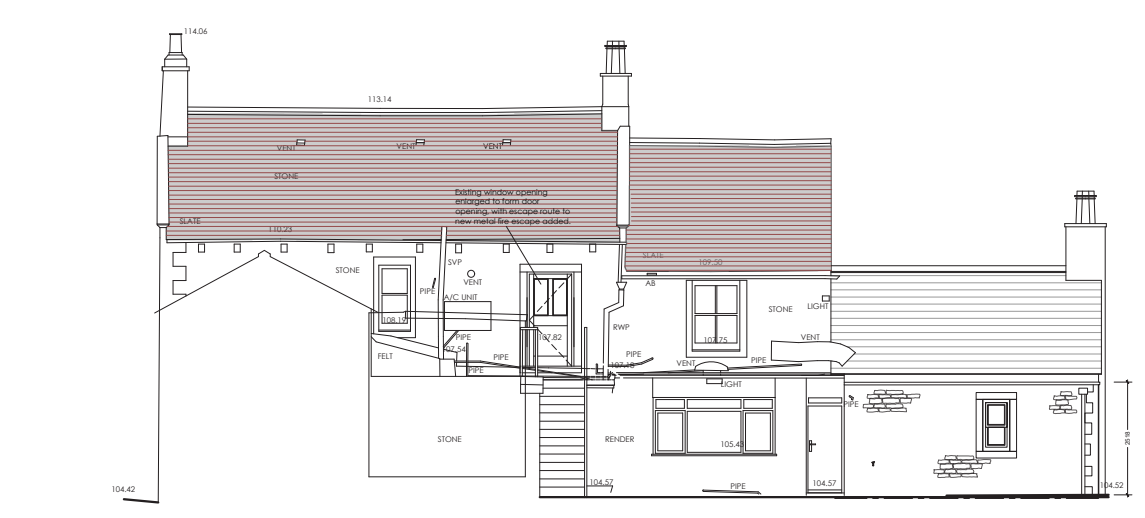

NORTH WEST ELEVATION

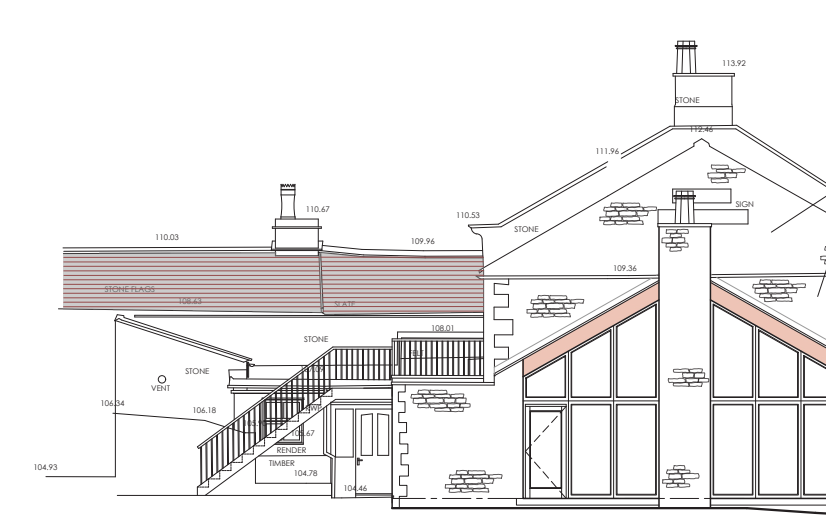


SOUTH WEST ELEVATION

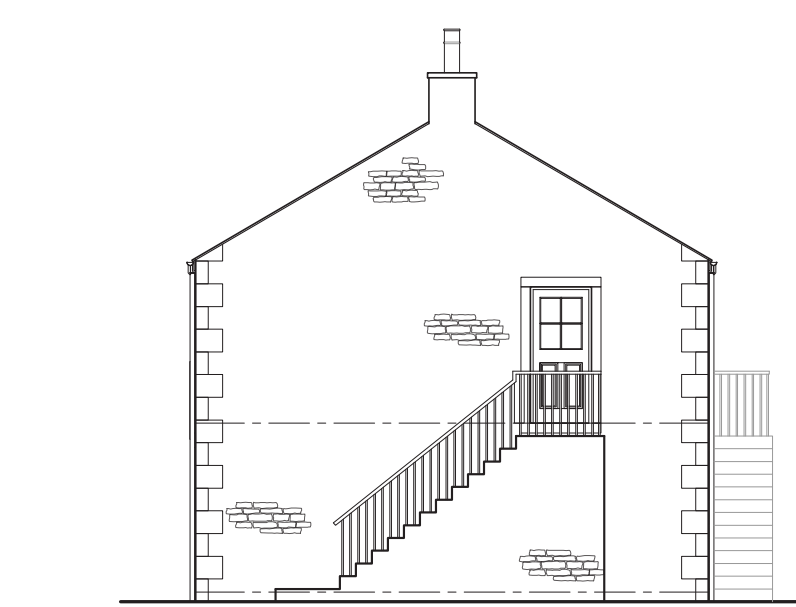

NORTH WEST ELEVATION



NORTH EAST ELEVATION

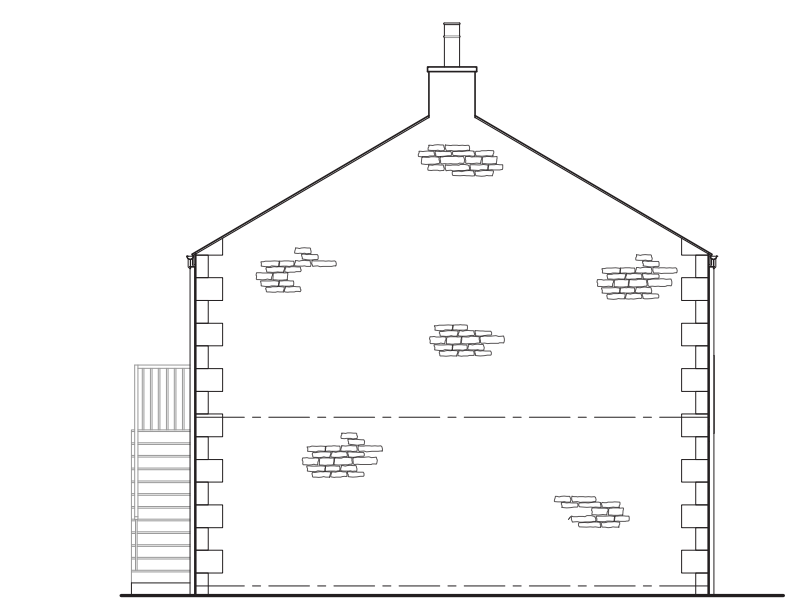

SOUTH EAST ELEVATION



SOUTH WEST ELEVATION

