
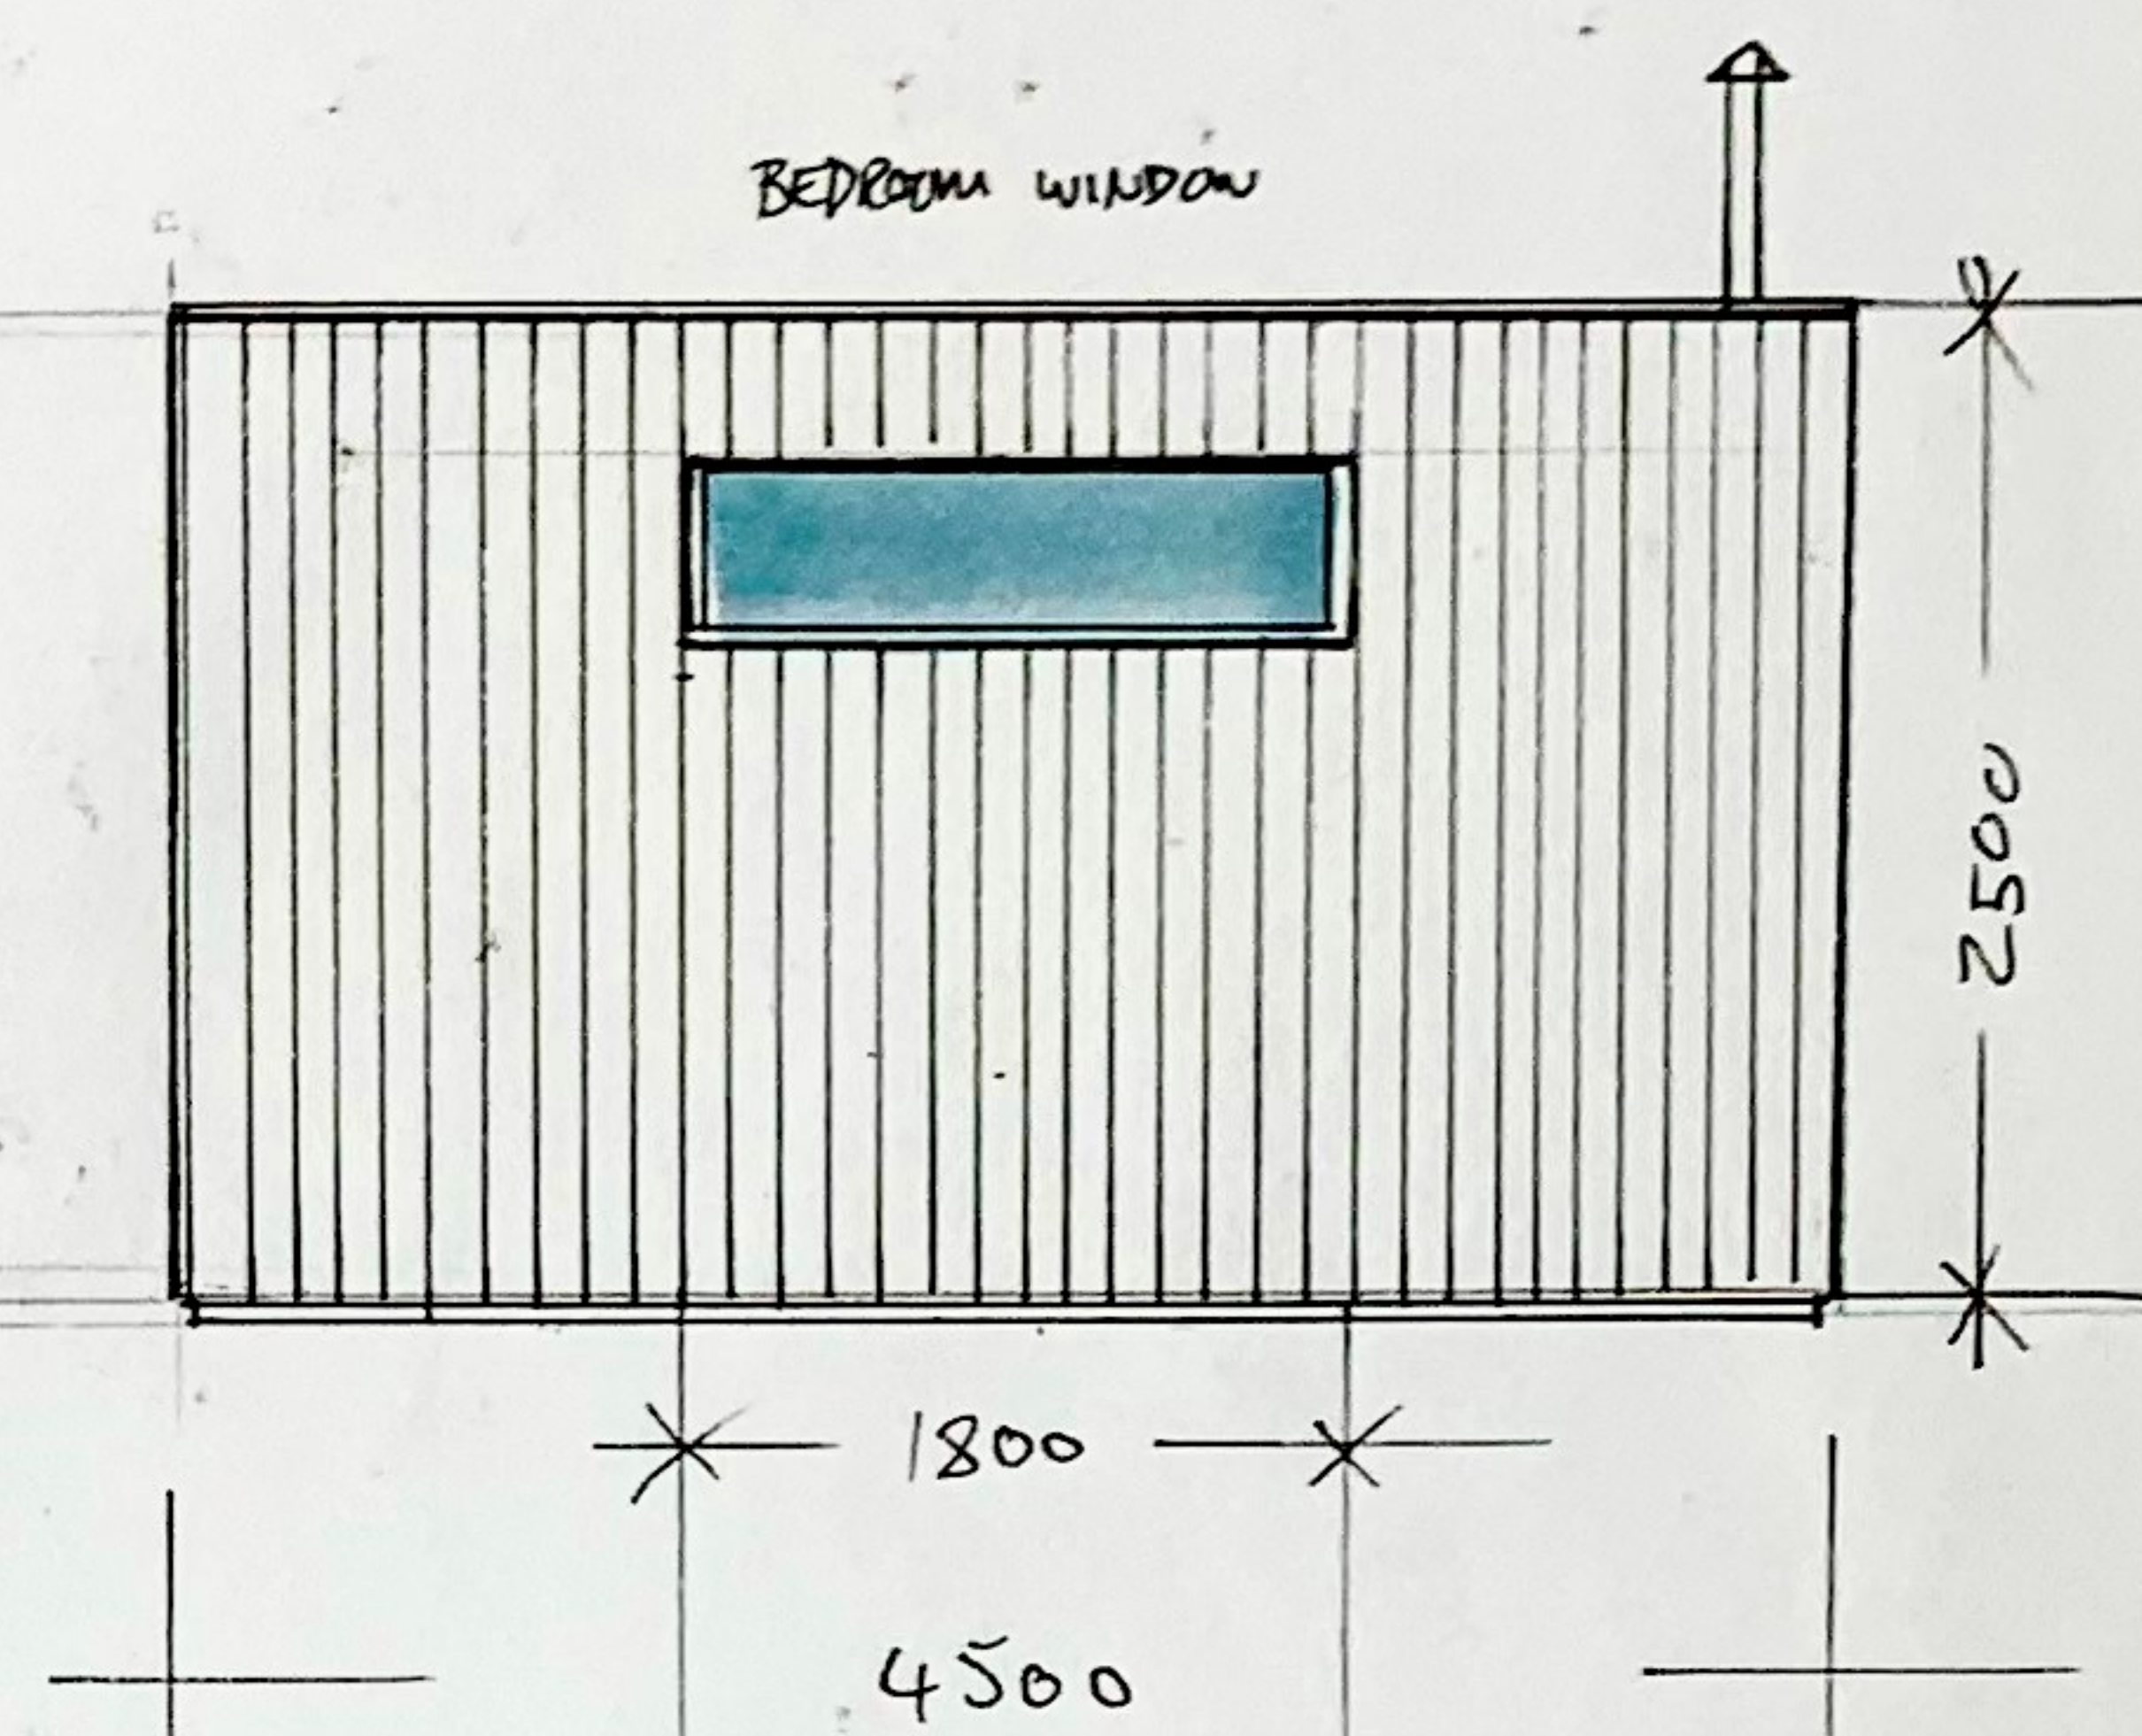
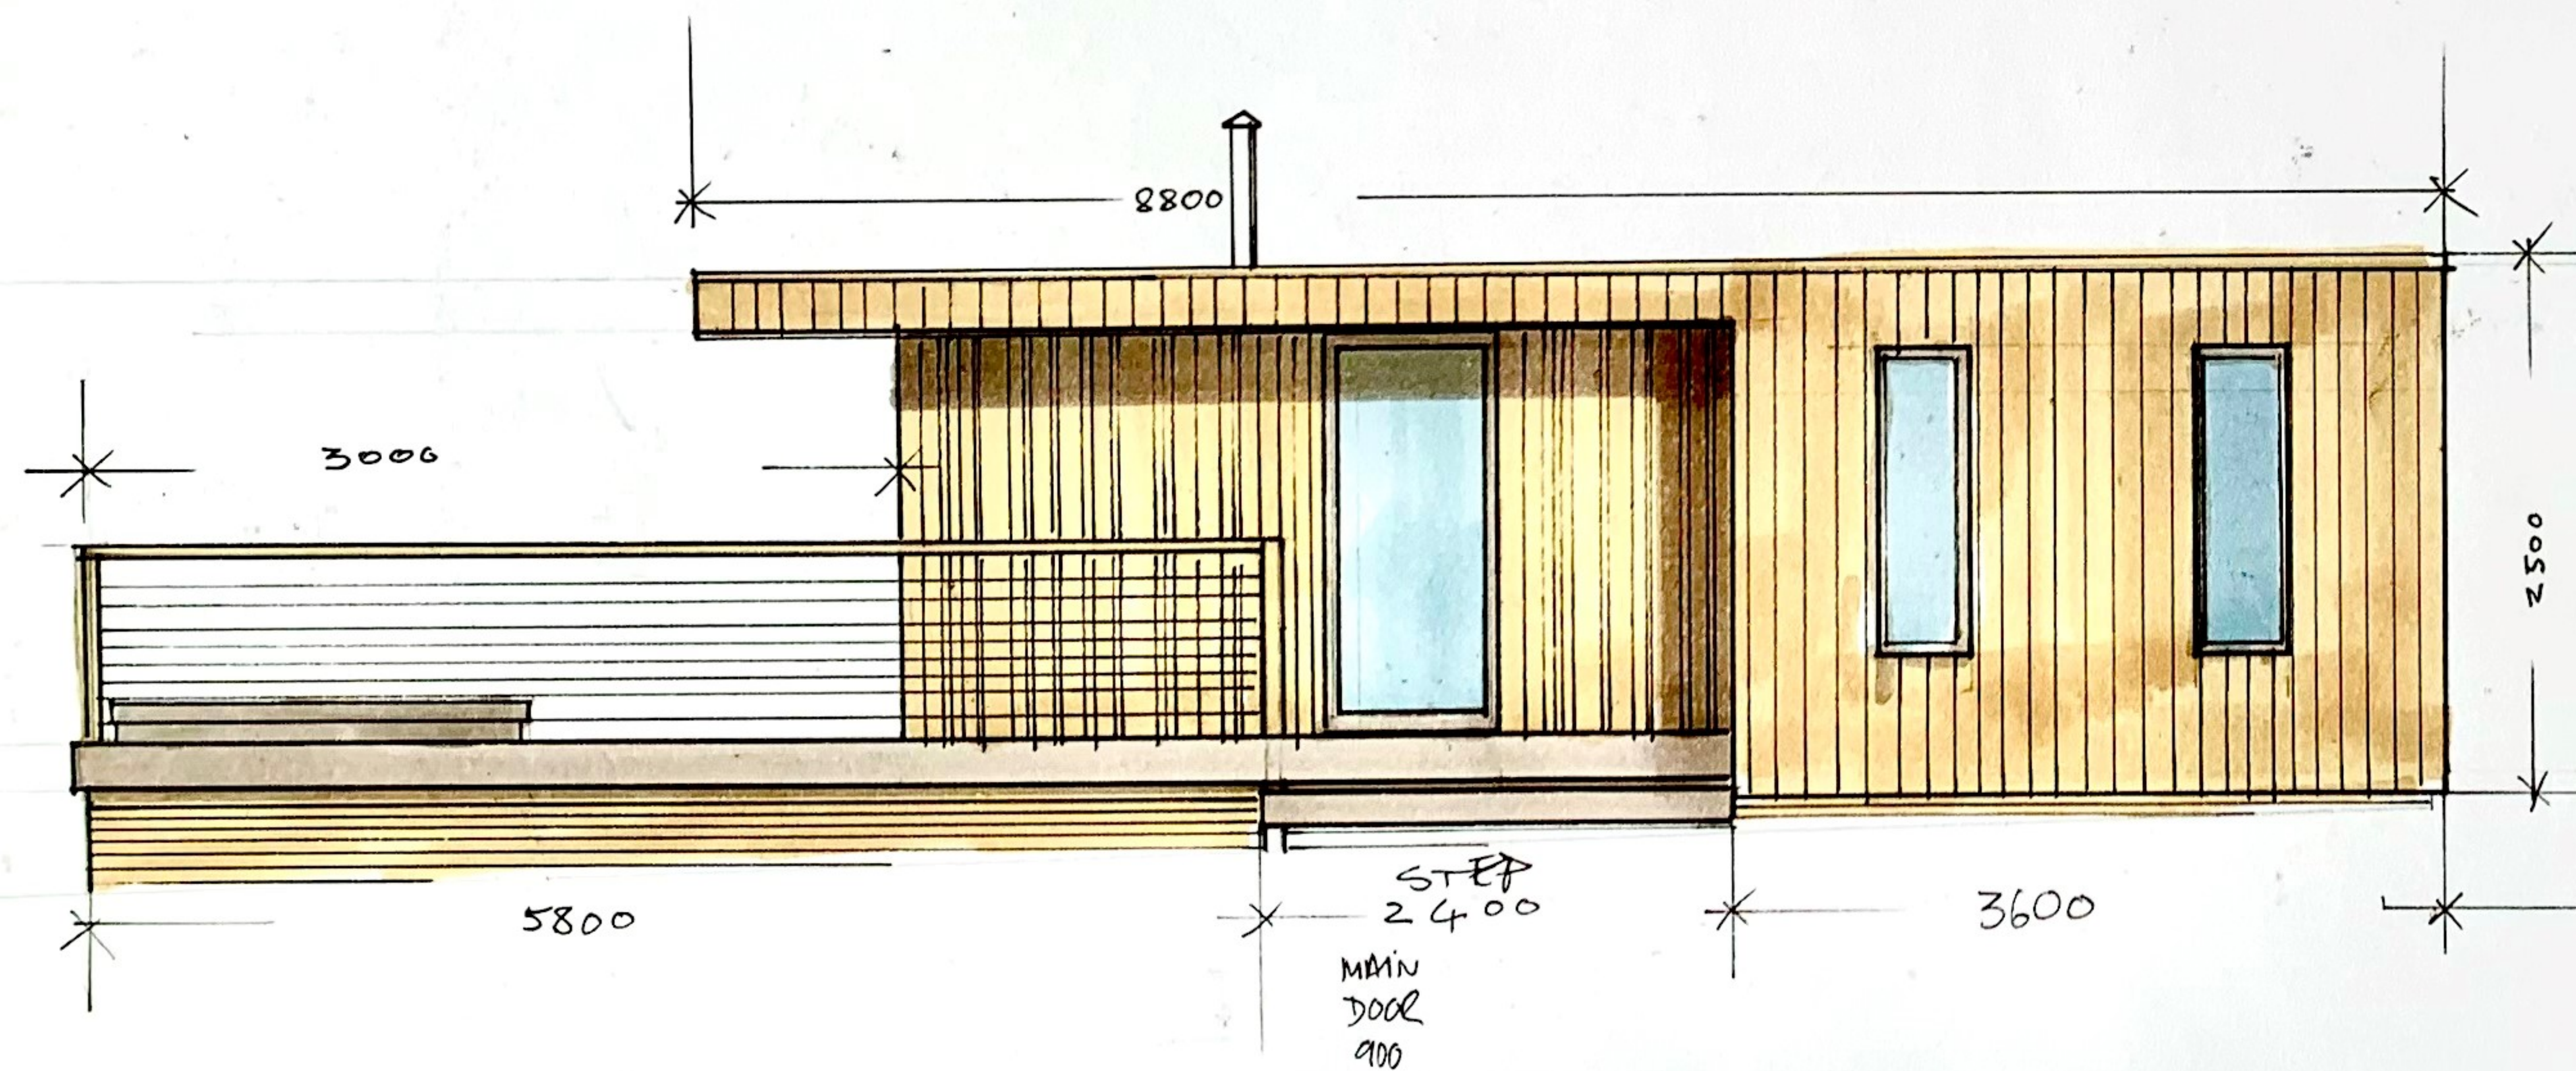
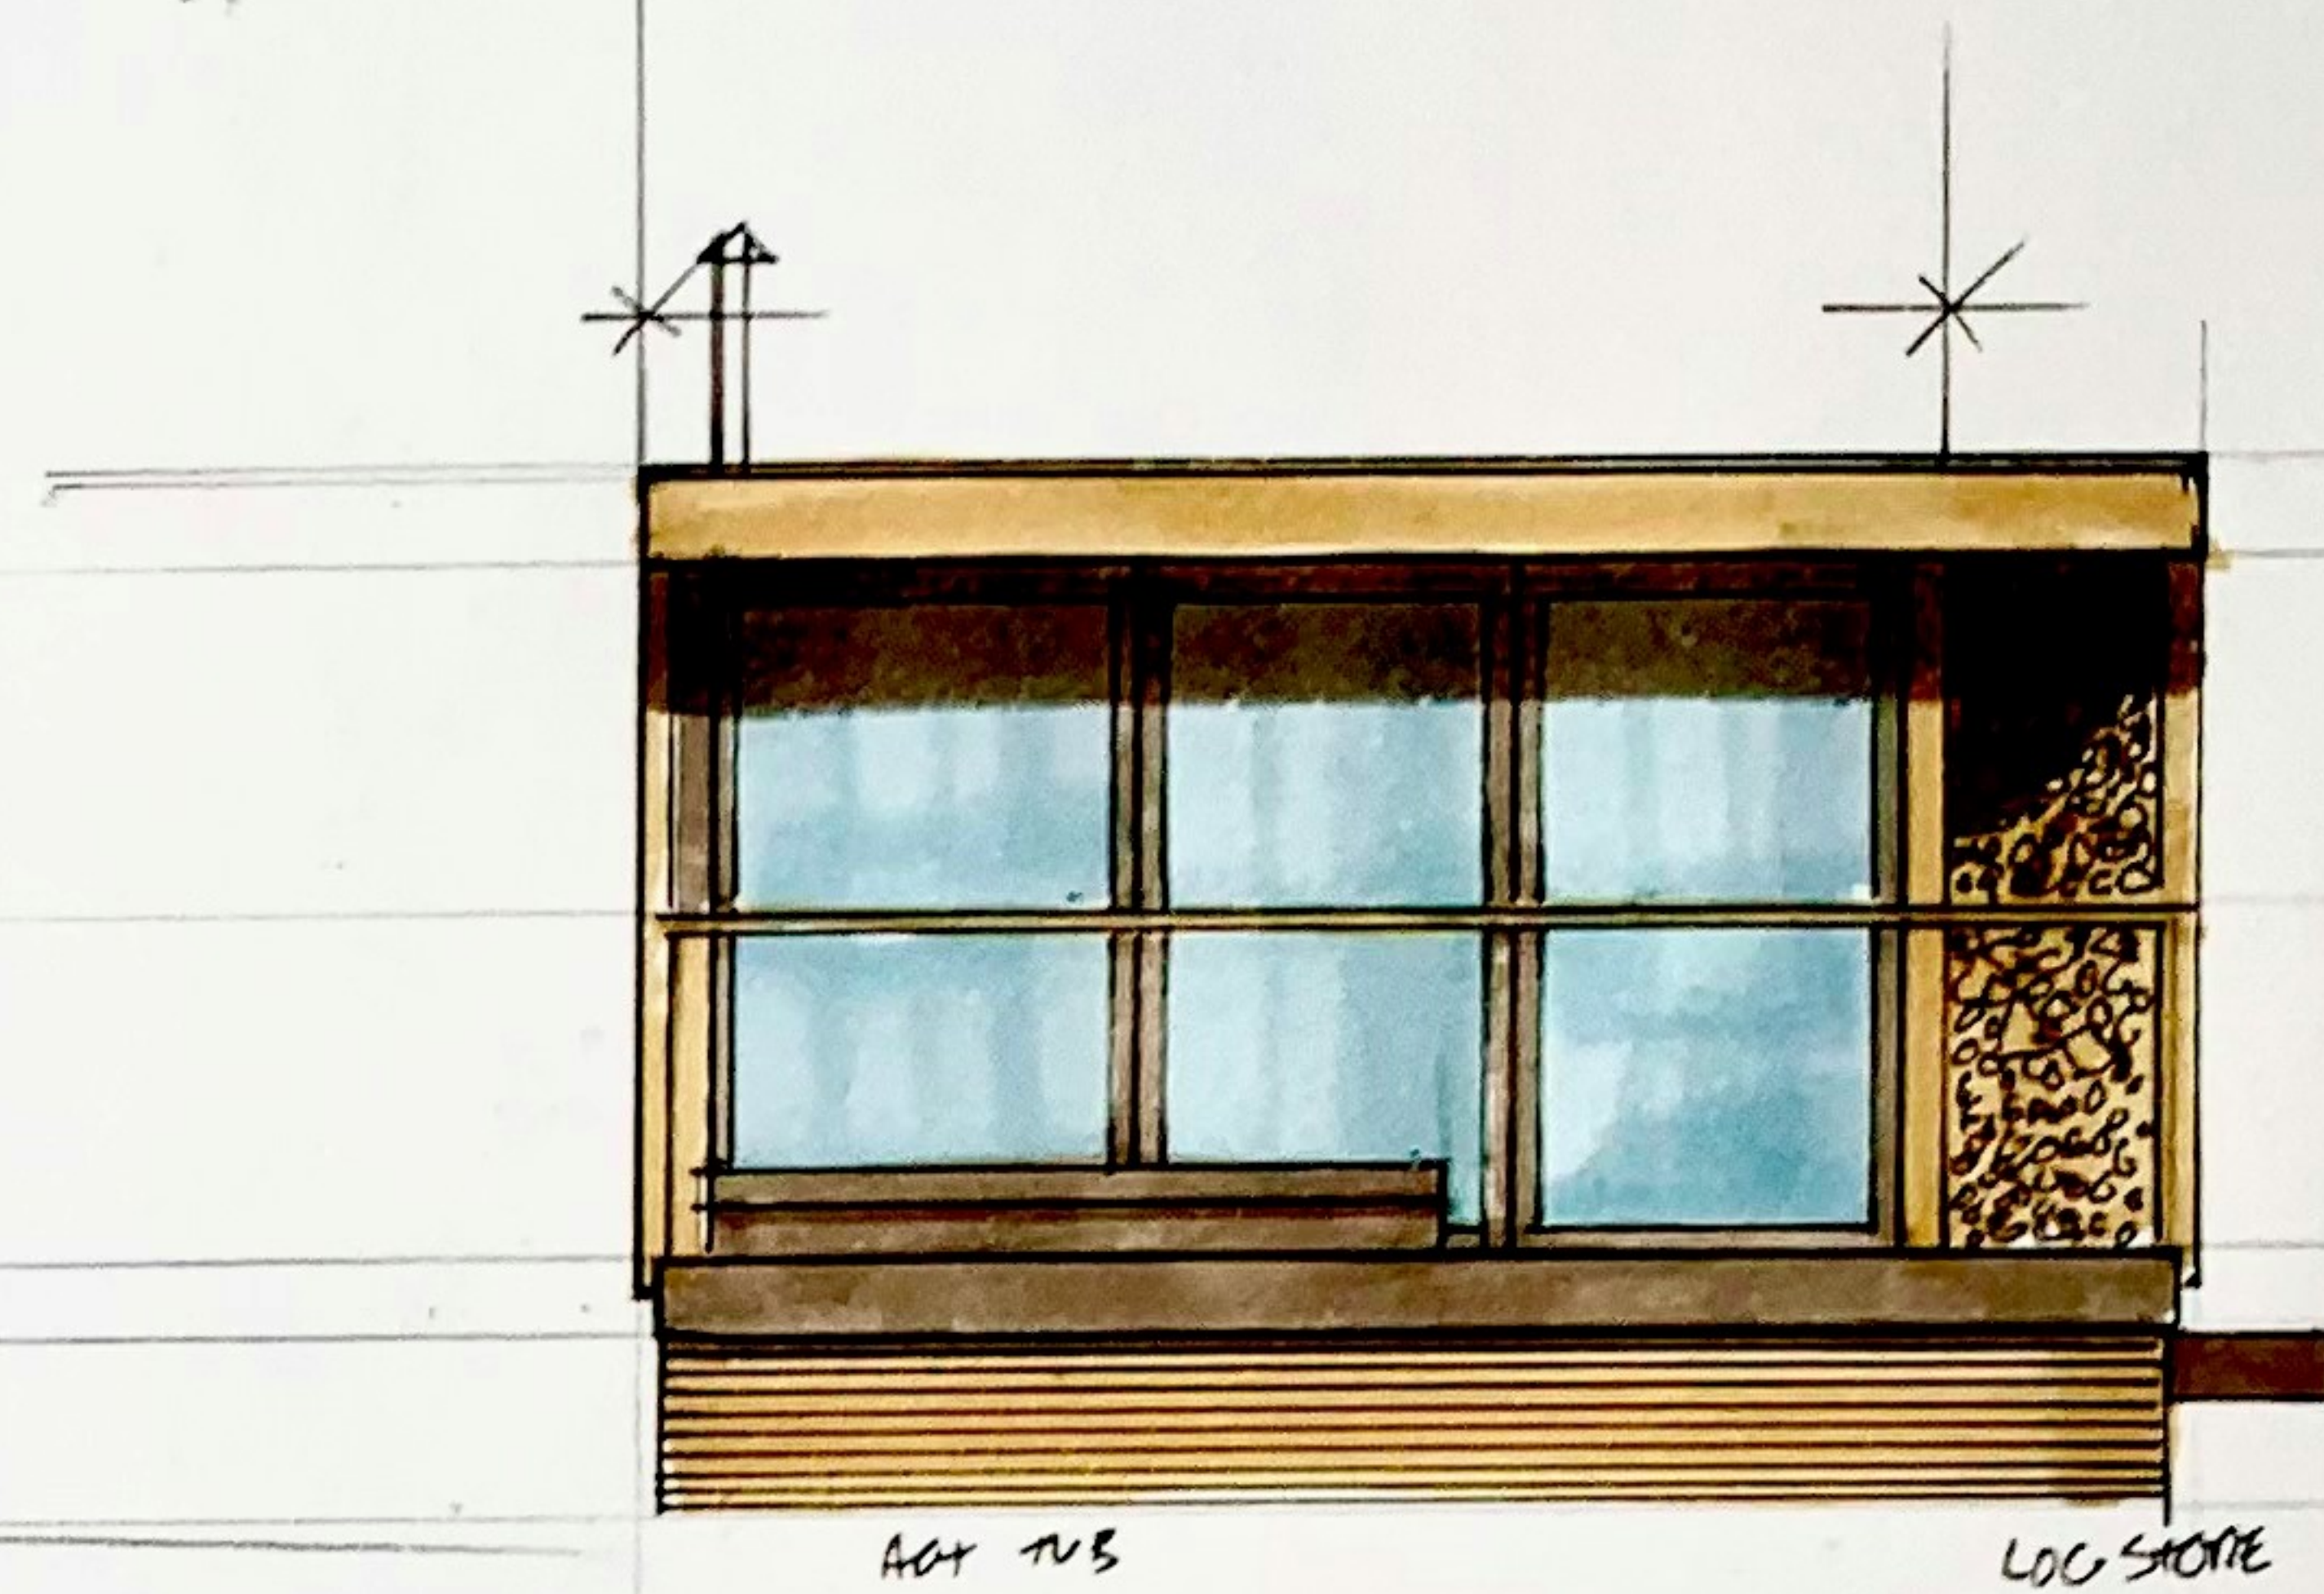


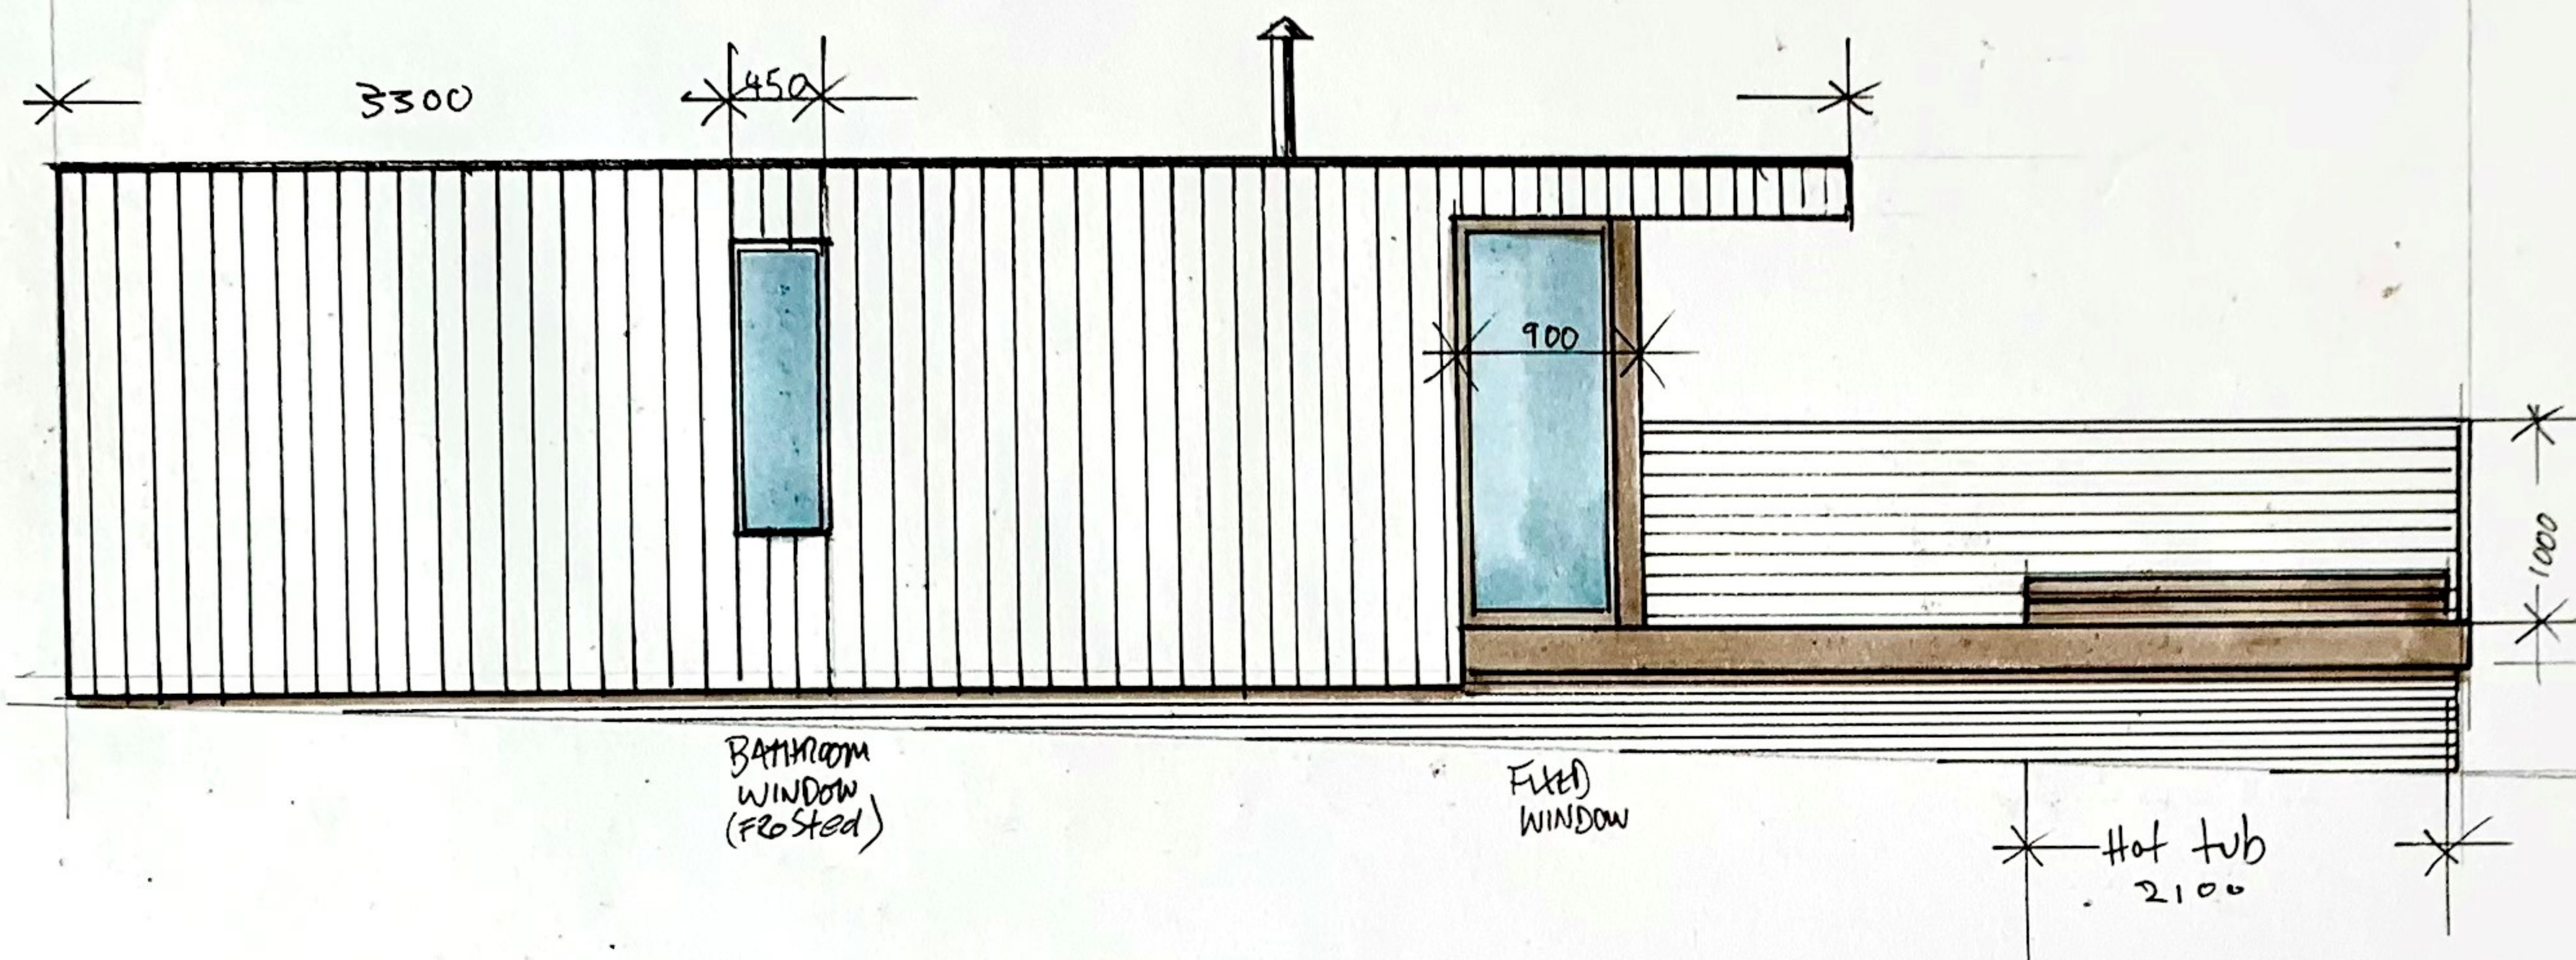

FISHES AND PEGGY HILL HOUSE FARM
GLAMP LODGES
SCALE 1:50
MAY 2021
NUTTHWT