


1:100 SCALE

A horizontal graphic scale bar for a 1:100 scale. It is marked with vertical lines at 0, 2, 4, and 6 meters. The text '1:100 SCALE' is positioned to the left of the bar.

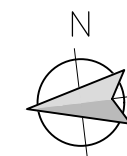

TYPE 01 STONE 20mm LIMESTONE DRAINAGE LAYER, WITH 50mm COMPACTED SAND WITH ARTIFICIAL GRASS FINISH. FRENCH DRAIN WITH RUBBLE FILL. RETAINING WALLS/PLANTERS BLOCKWORK WALLS WITH RENDER AND STONE COPINGS.

Job Title
Read and Simonstone Village Hall 6 East View Read Burnley BB12 7PS

Scale 1:100 @A2	Date NOV '22	Drawn TdM
--------------------	-----------------	--------------

5387 -S01C