


THE MANOR HOUSE, CLITHEROE

RevNo	Revision note	Date	Signature	Checked
A	- Design of Dormers amended for planners	23.05.23		
B	- Dormers repositioned for planners	19.05.23		
C	- Dormers reduced in size for planners	05.07.23		

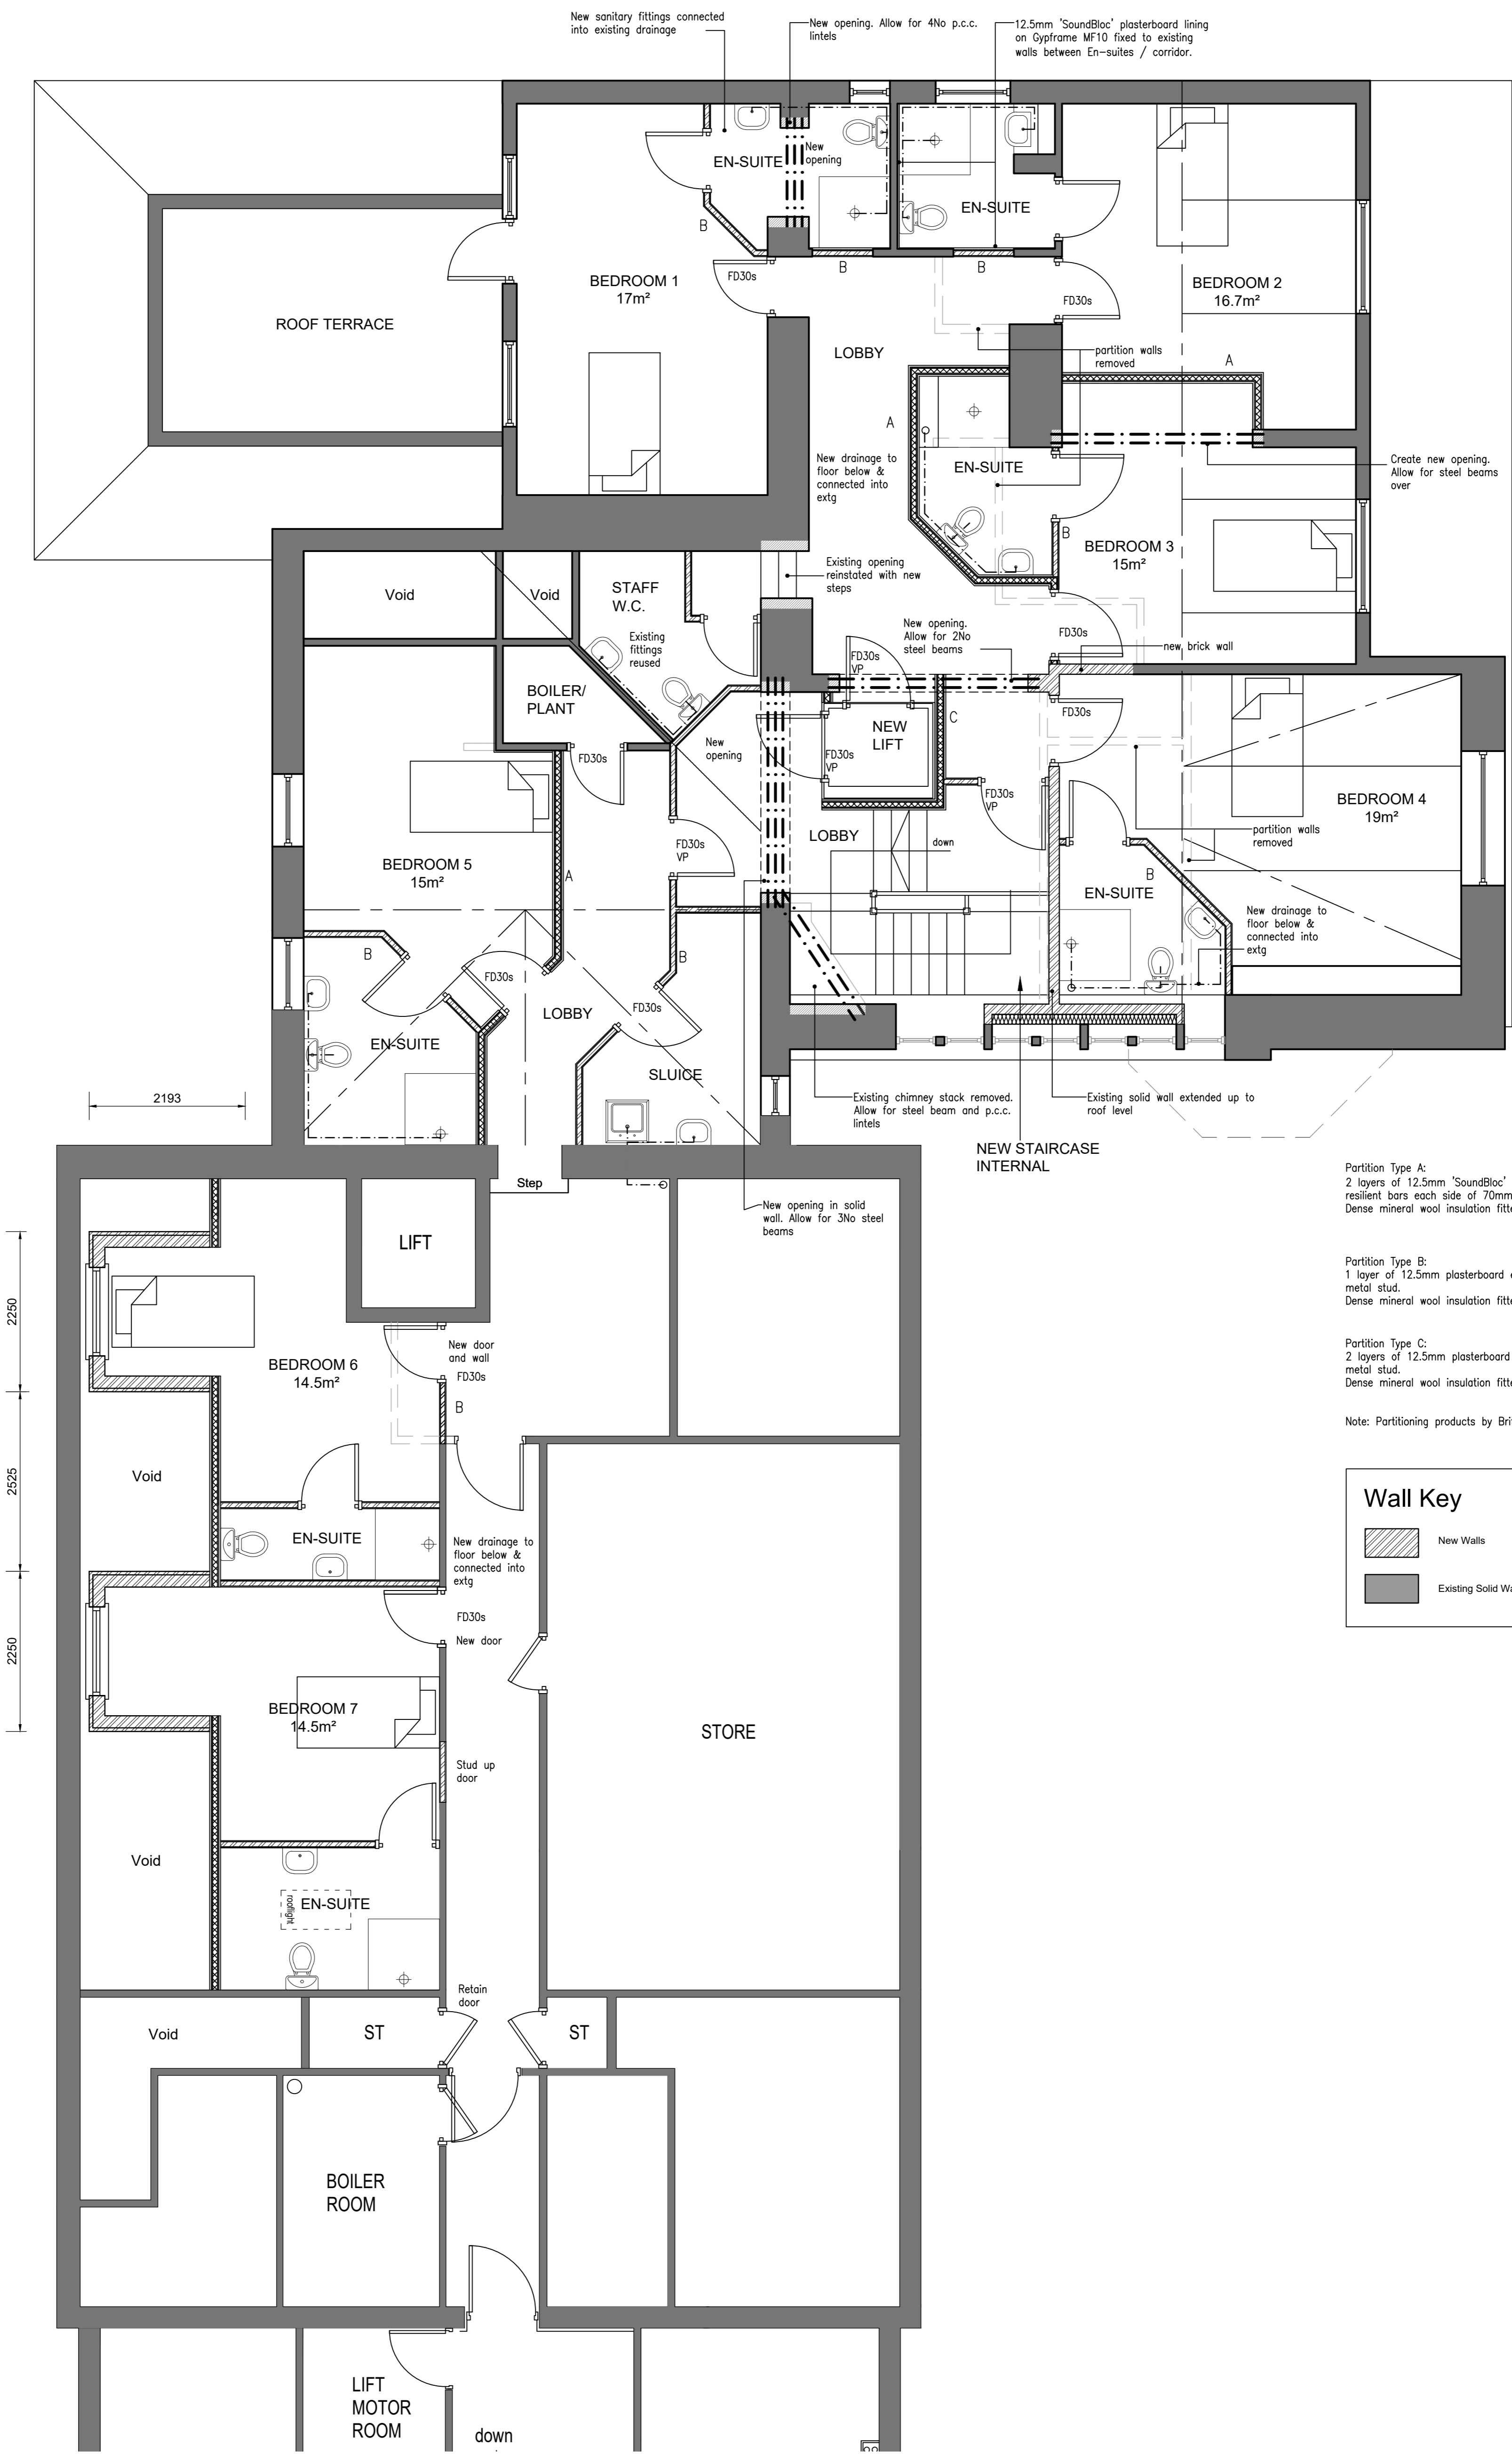

PROPOSED SECOND FLOOR LAYOUT 1:50