



THE MANOR HOUSE, CLITHEROE

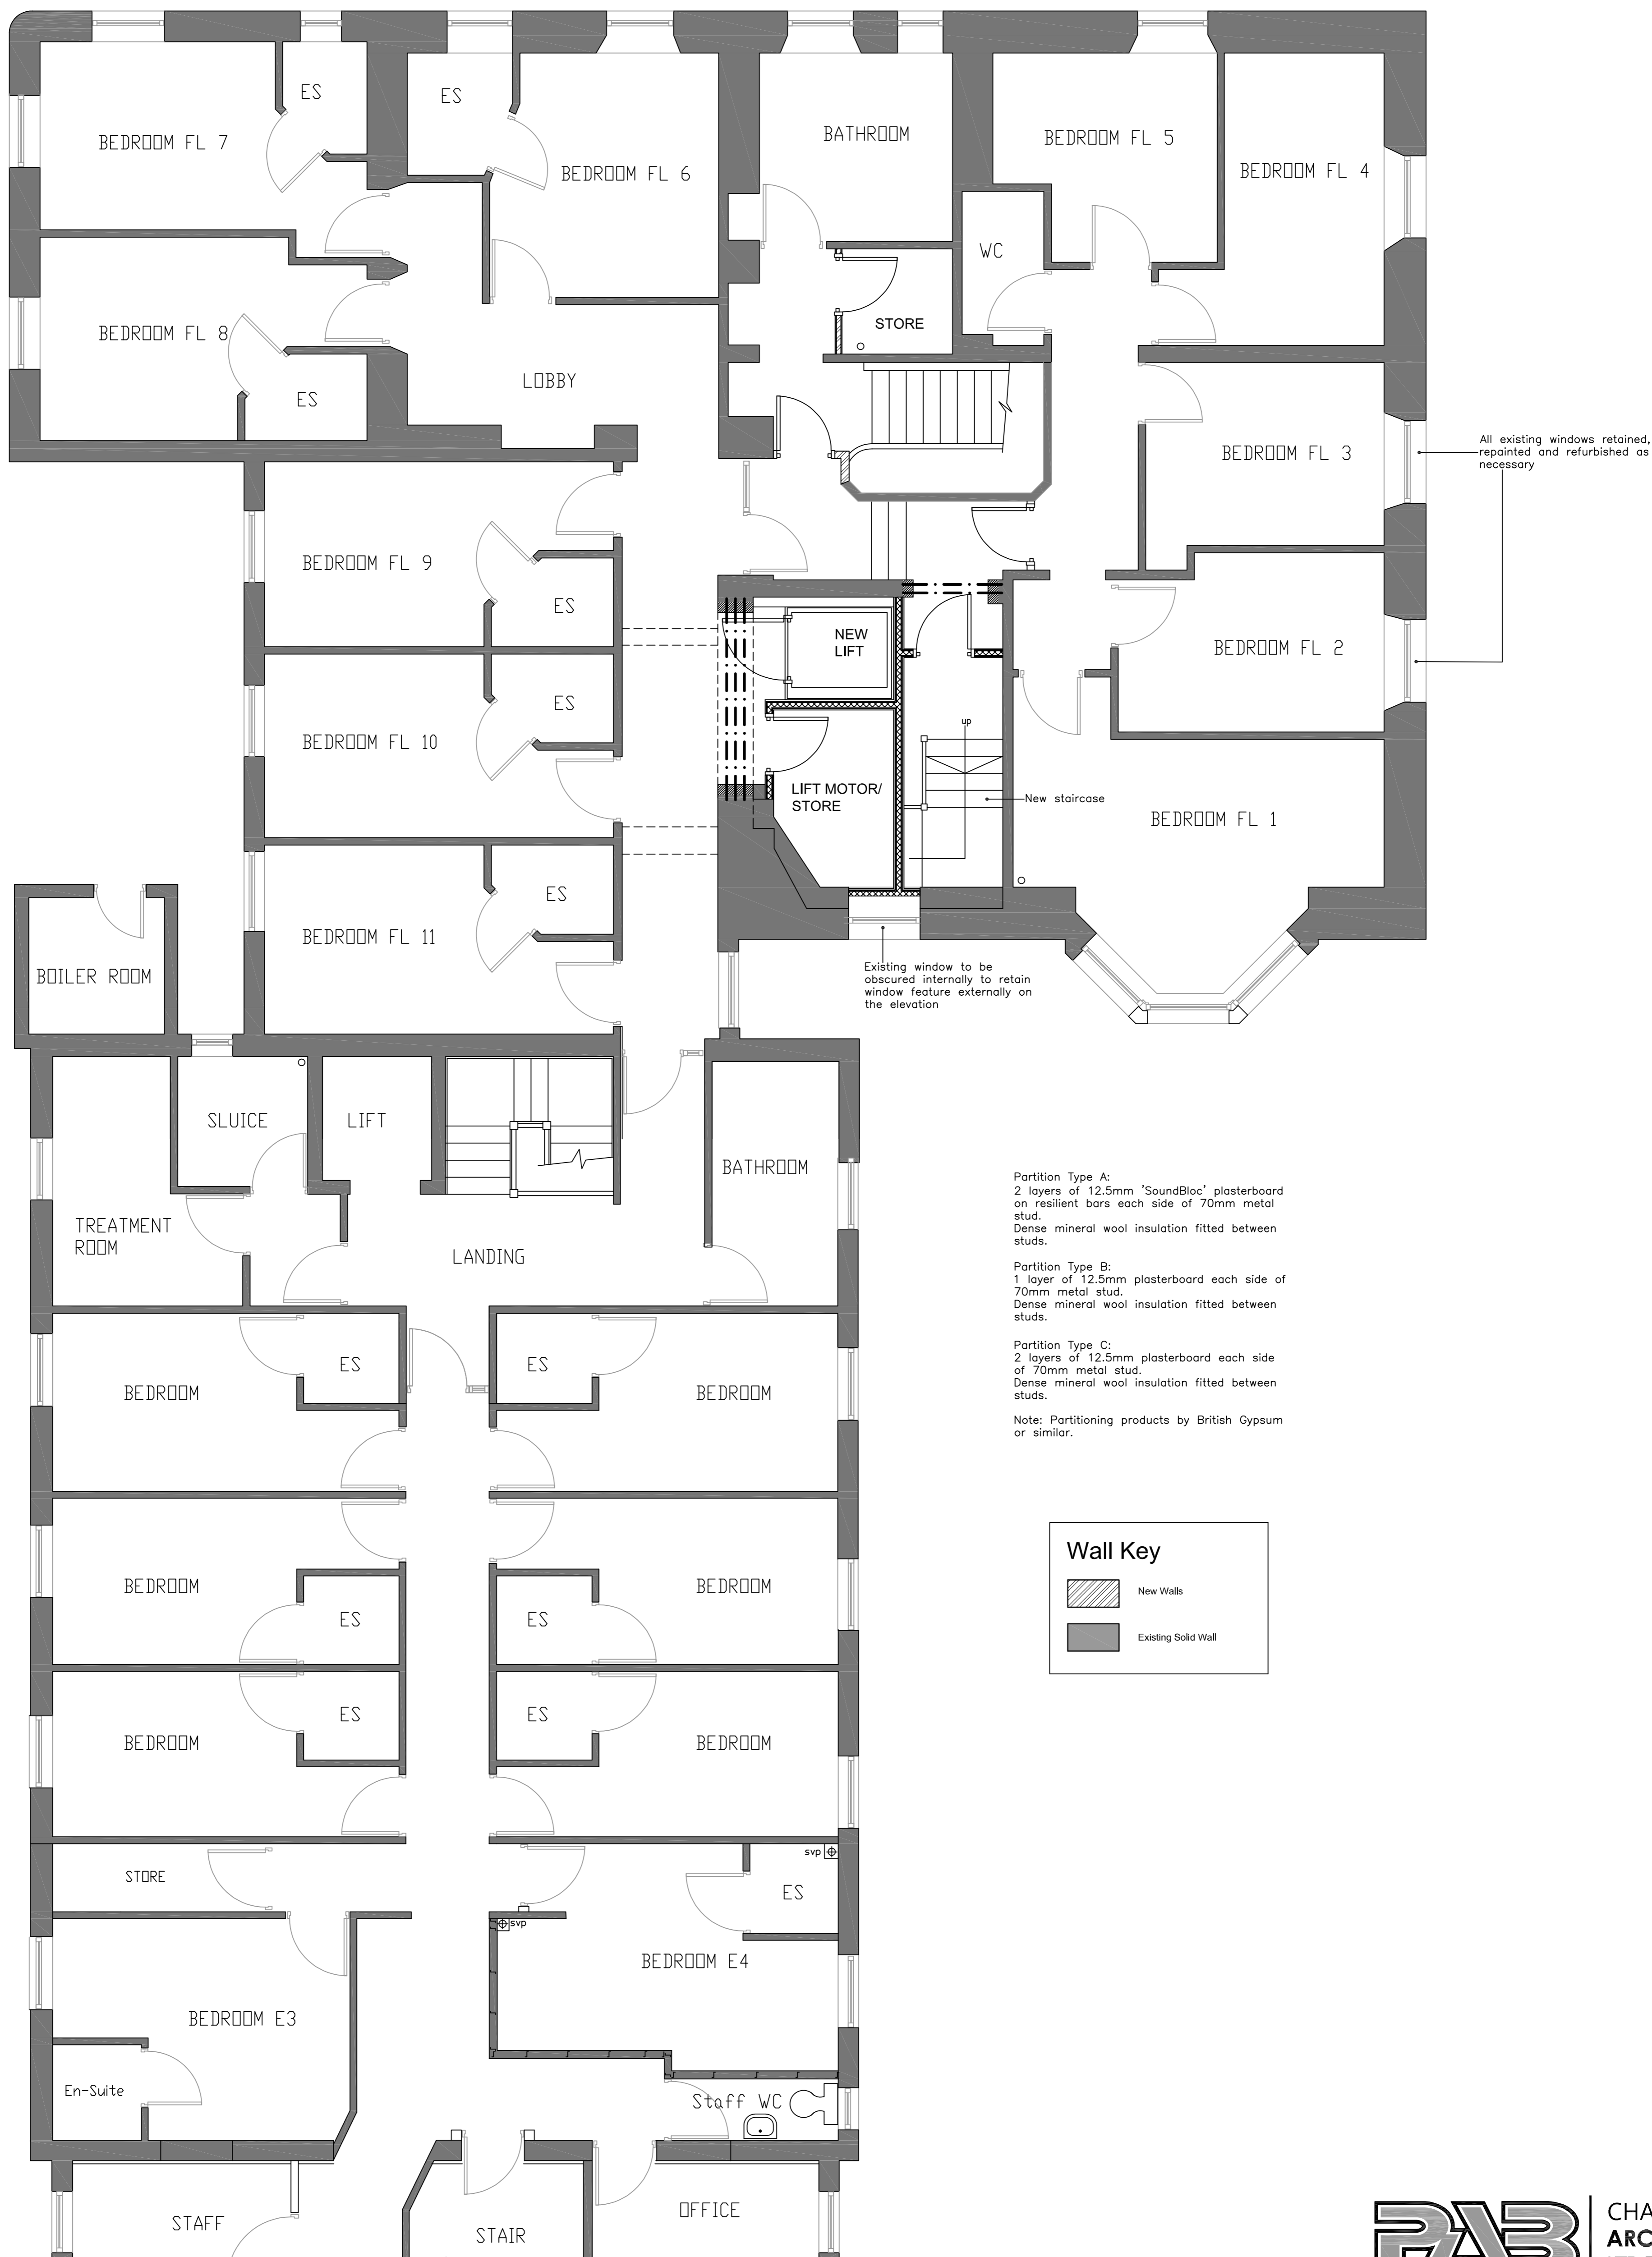



All existing windows retained, repainted and refurbished as necessary

Existing window to be obscured internally to retain window feature externally on the elevation

- Partition Type A:
2 layers of 12.5mm "SoundBloc" plasterboard on resilient bars each side of 70mm metal stud. Dense mineral wool insulation fitted between studs.
 - Partition Type B:
1 layer of 12.5mm plasterboard each side of 70mm metal stud. Dense mineral wool insulation fitted between studs.
 - Partition Type C:
2 layers of 12.5mm plasterboard each side of 70mm metal stud. Dense mineral wool insulation fitted between studs.
- Note: Partitioning products by British Gypsum or similar.

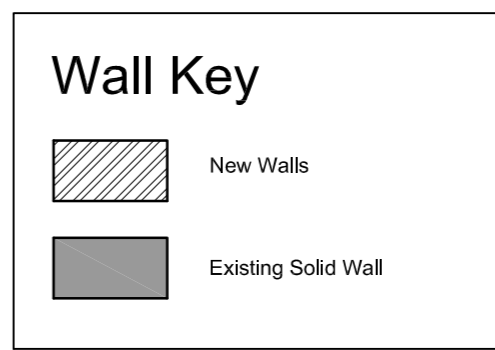

PROPOSED FIRST FLOOR LAYOUT 1:50

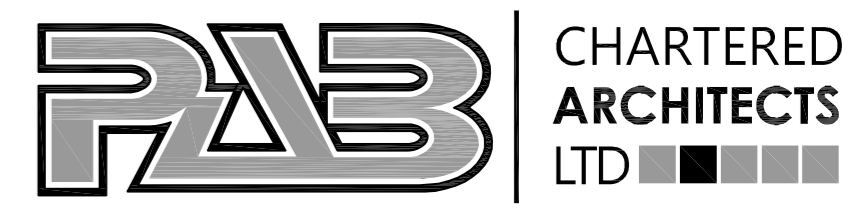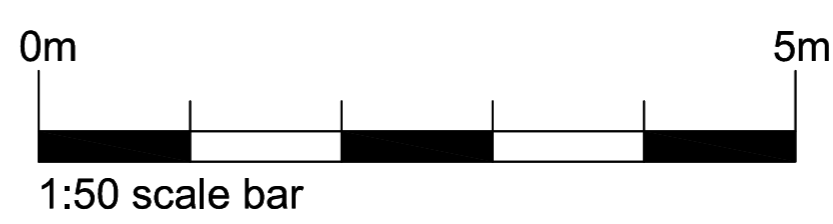

PROJECT: PROPOSED INTERNAL ALTERATIONS THE MANOR HOUSE CARE HOME BRIDGE ROAD CHATBURN, CLITHEROE BB7 4AW	Drawing No. 2224-SK-104
CLIENT: BLUE OCEAN CARE LTD	Date: SEP 2022
Drawing Title: PROPOSED FIRST FLOOR LAYOUT	Scale: 1:50 @ A1
Renaissance Studio, No 1 Derby St, Leigh, Lancashire WN7 4PF Telephone: 01942 276360, Fax: 01942 682084 Email: info@pabarchitects.co.uk, www.pabarchitects.co.uk	Revision:
	Block: PLANNING