


PROPOSED REPLACEMENT CAR PARKING SPACES = 13 SPACES

CAR PARKING SPACES LOST FROM EXISTING ASK CAR PARK = 13 SPACES

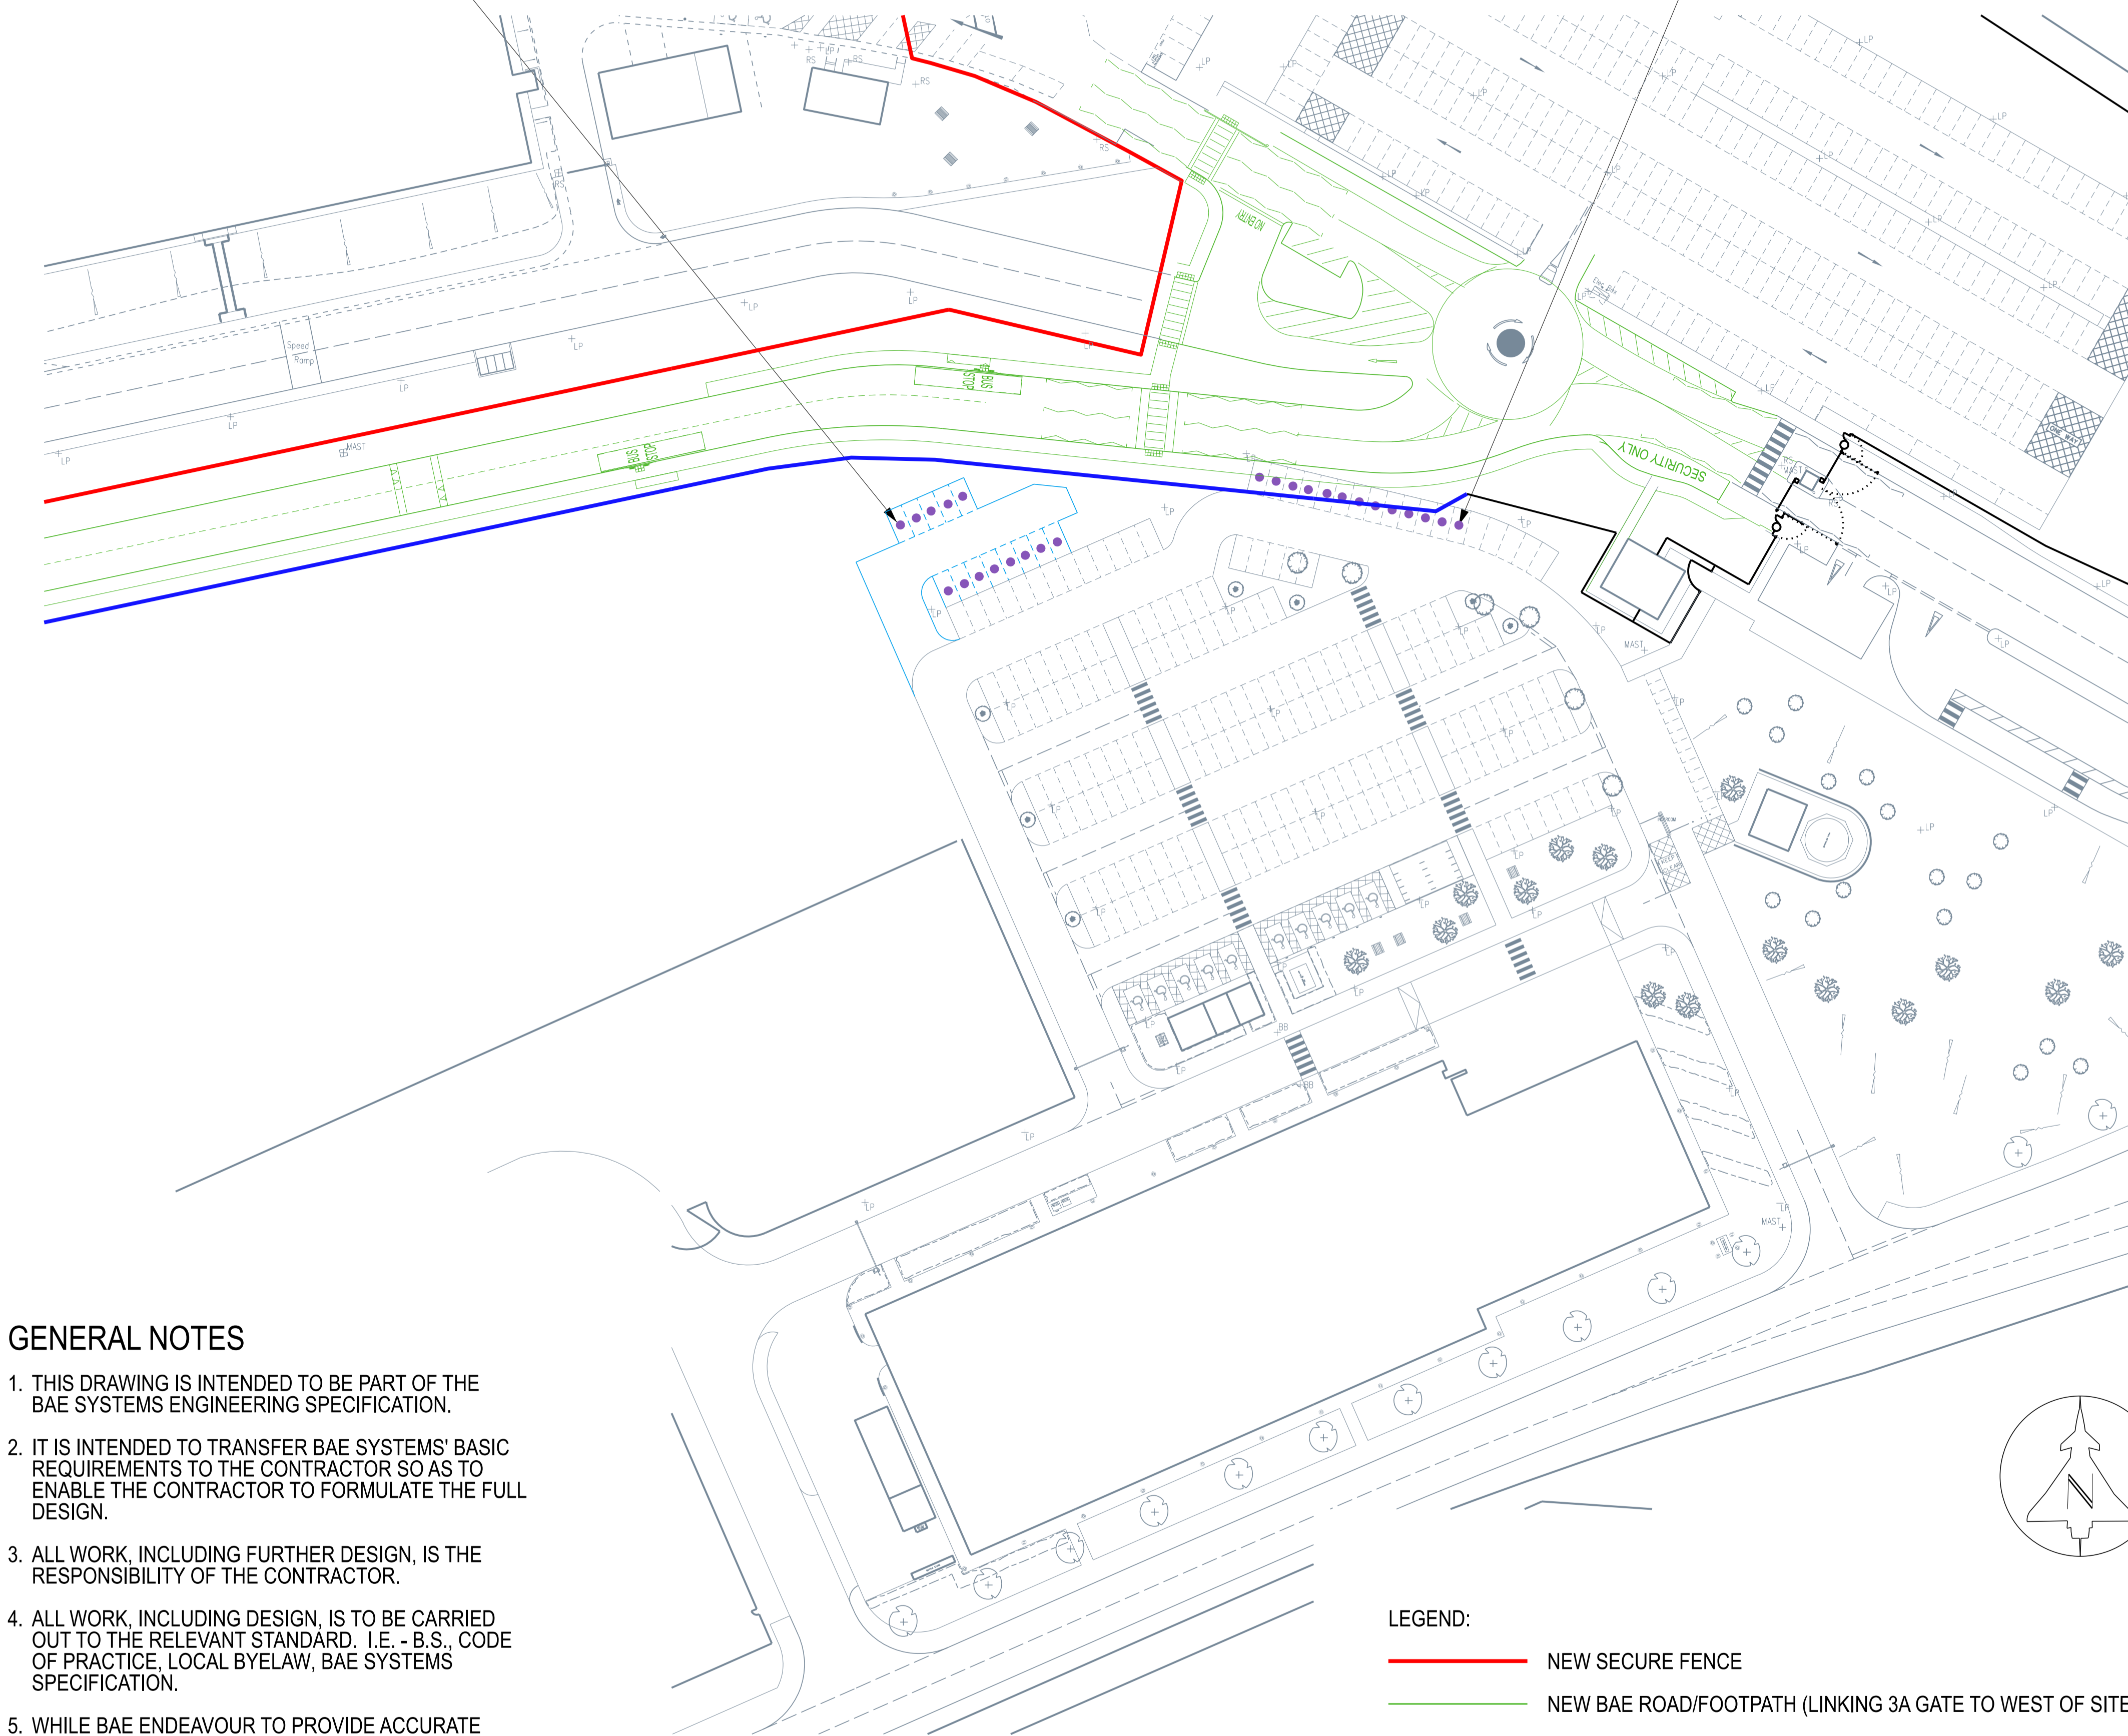

GENERAL NOTES

1. THIS DRAWING IS INTENDED TO BE PART OF THE BAE SYSTEMS ENGINEERING SPECIFICATION.
2. IT IS INTENDED TO TRANSFER BAE SYSTEMS' BASIC REQUIREMENTS TO THE CONTRACTOR SO AS TO ENABLE THE CONTRACTOR TO FORMULATE THE FULL DESIGN.
3. ALL WORK, INCLUDING FURTHER DESIGN, IS THE RESPONSIBILITY OF THE CONTRACTOR.
4. ALL WORK, INCLUDING DESIGN, IS TO BE CARRIED OUT TO THE RELEVANT STANDARD, I.E. - B.S., CODE OF PRACTICE, LOCAL BYELAW, BAE SYSTEMS SPECIFICATION.
5. WHILE BAE ENDEAVOUR TO PROVIDE ACCURATE RECORDS OF SERVICES, IT IS THE CONTRACTORS' RESPONSIBILITY TO VERIFY LOCATIONS OF ALL SERVICES IN ORDER TO COMPLETE THE FINAL DESIGN.

LEGEND:

- NEW SECURE FENCE
- NEW BAE ROAD/FOOTPATH (LINKING 3A GATE TO WEST OF SITE)
- - - EXISTING LIST X SECURE FENCE
- NEW LIST X SECURE FENCE

APPROVALS

NAME (print)	SIGNED	DATE

No part of this drawing may be copied or reproduced or any information contained on this drawing given to a third party without the prior written permission of:

**Facilities Management - Air
BAE Systems (Operations) Ltd.**

This drawing contains information, as held on the Facilities Management CAD System at the date of printing only... 04/10/2022

Rev.	Description	Date
B	PROPOSED SPACES UPDATED	29-09-22
A	DRAWING ISSUED	30-08-22
P1	DRAFT ISSUE FOR COMMENT	25-08-22

Code	Suitability Description
Status	Purpose of Issue

Facilities Management - Air
 BAE SYSTEMS
 SAMLESBURY AERODROME
 BLACKBURN
 LANCASHIRE
 BB2 7LF
 Tel: 03300 476166

BAE SYSTEMS

Samlesbury Site © BAE Systems (Operations) Ltd. All rights reserved

Project
21S0054 - 3A16 SEGREGATION

Title
PROPOSED ALTERATIONS TO EXISTING ASK CAR PARK

Drawn By S PRESTON	Checked By	Date 25/08/22
Scale 1:750 @ A2 <small>Printed at 1:N.T.S.</small>	Project/Sheet Number 21S0054 / 024	
Drawing Number 21S0054DG_024		Rev. B