



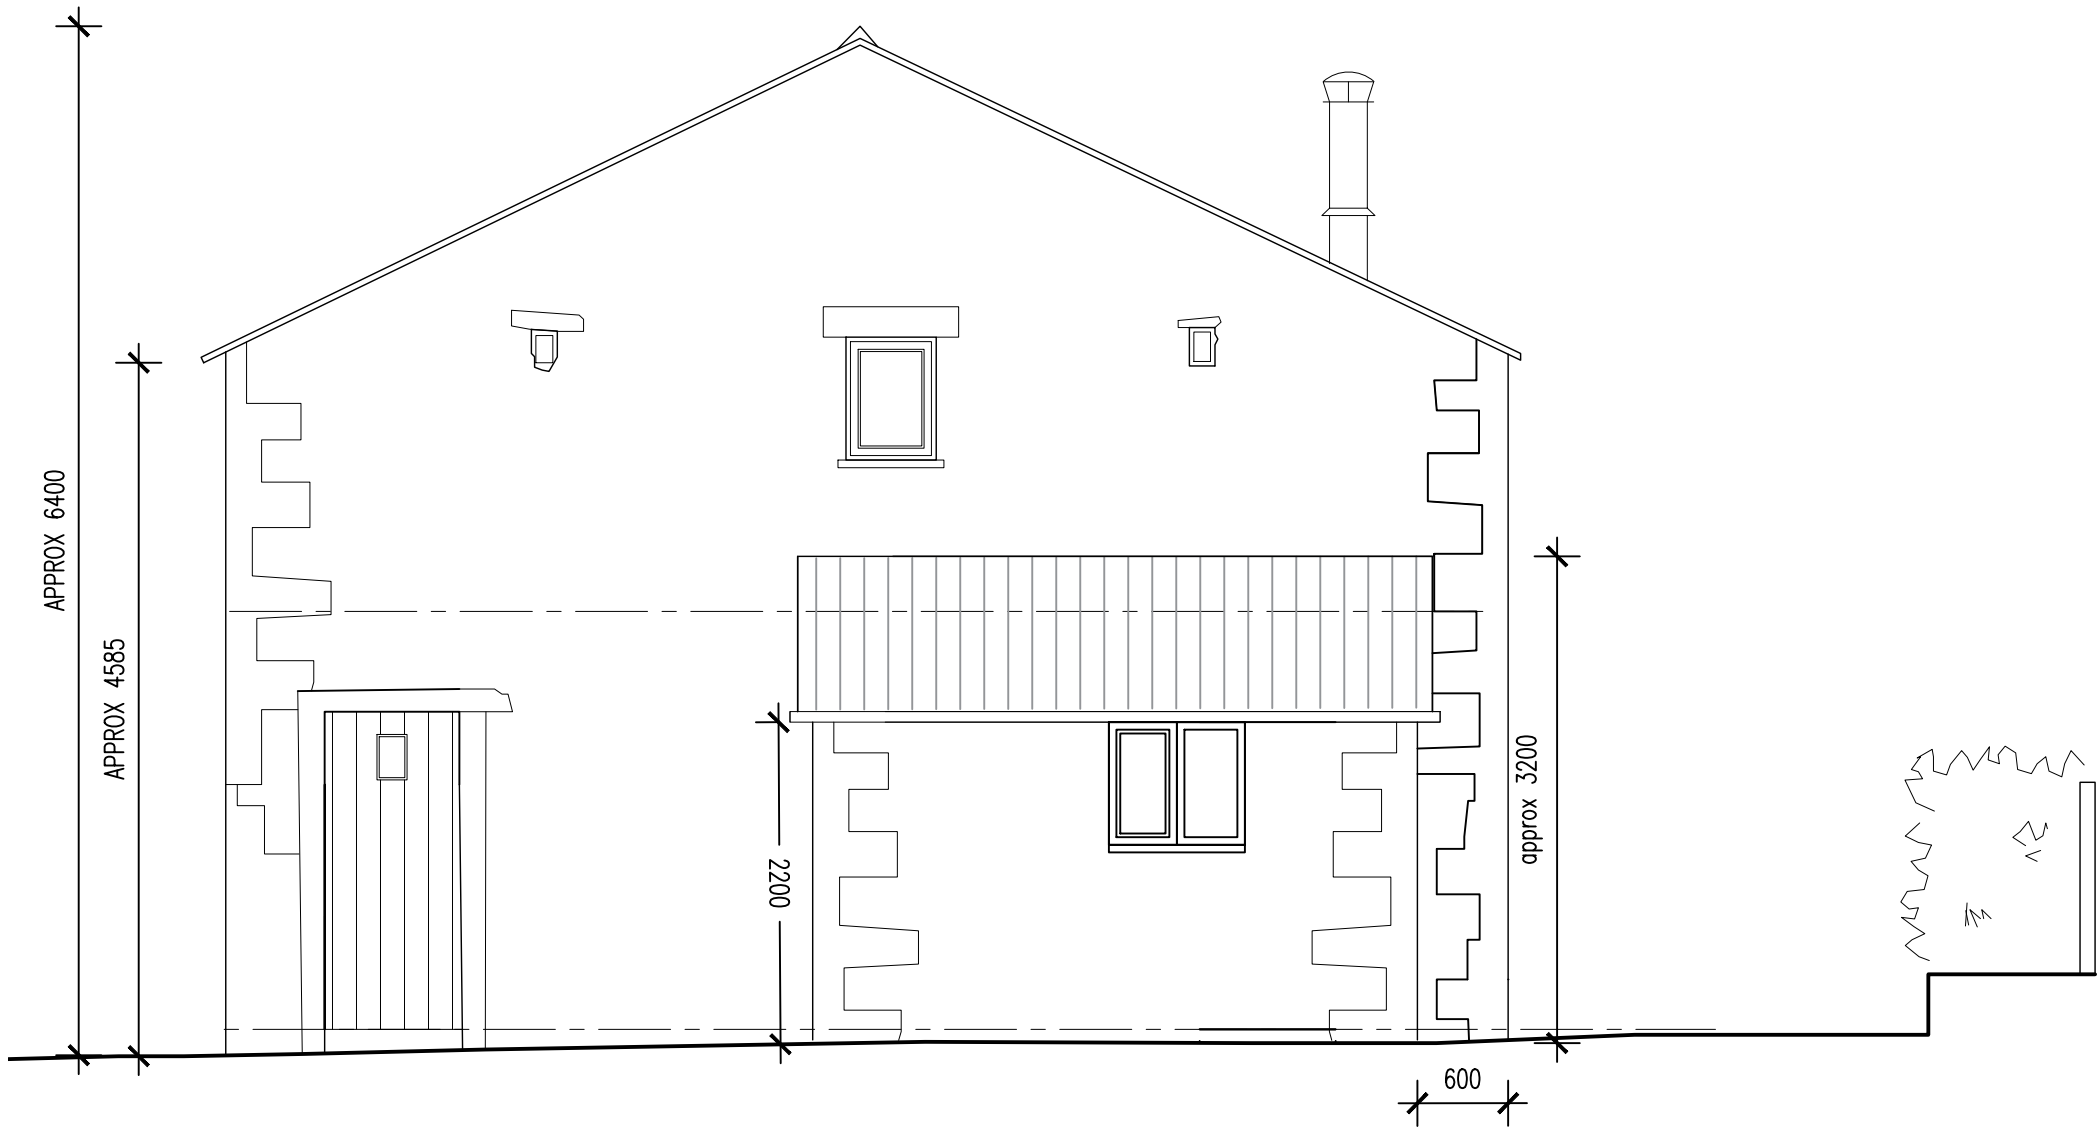


East Elevation



North Elevation

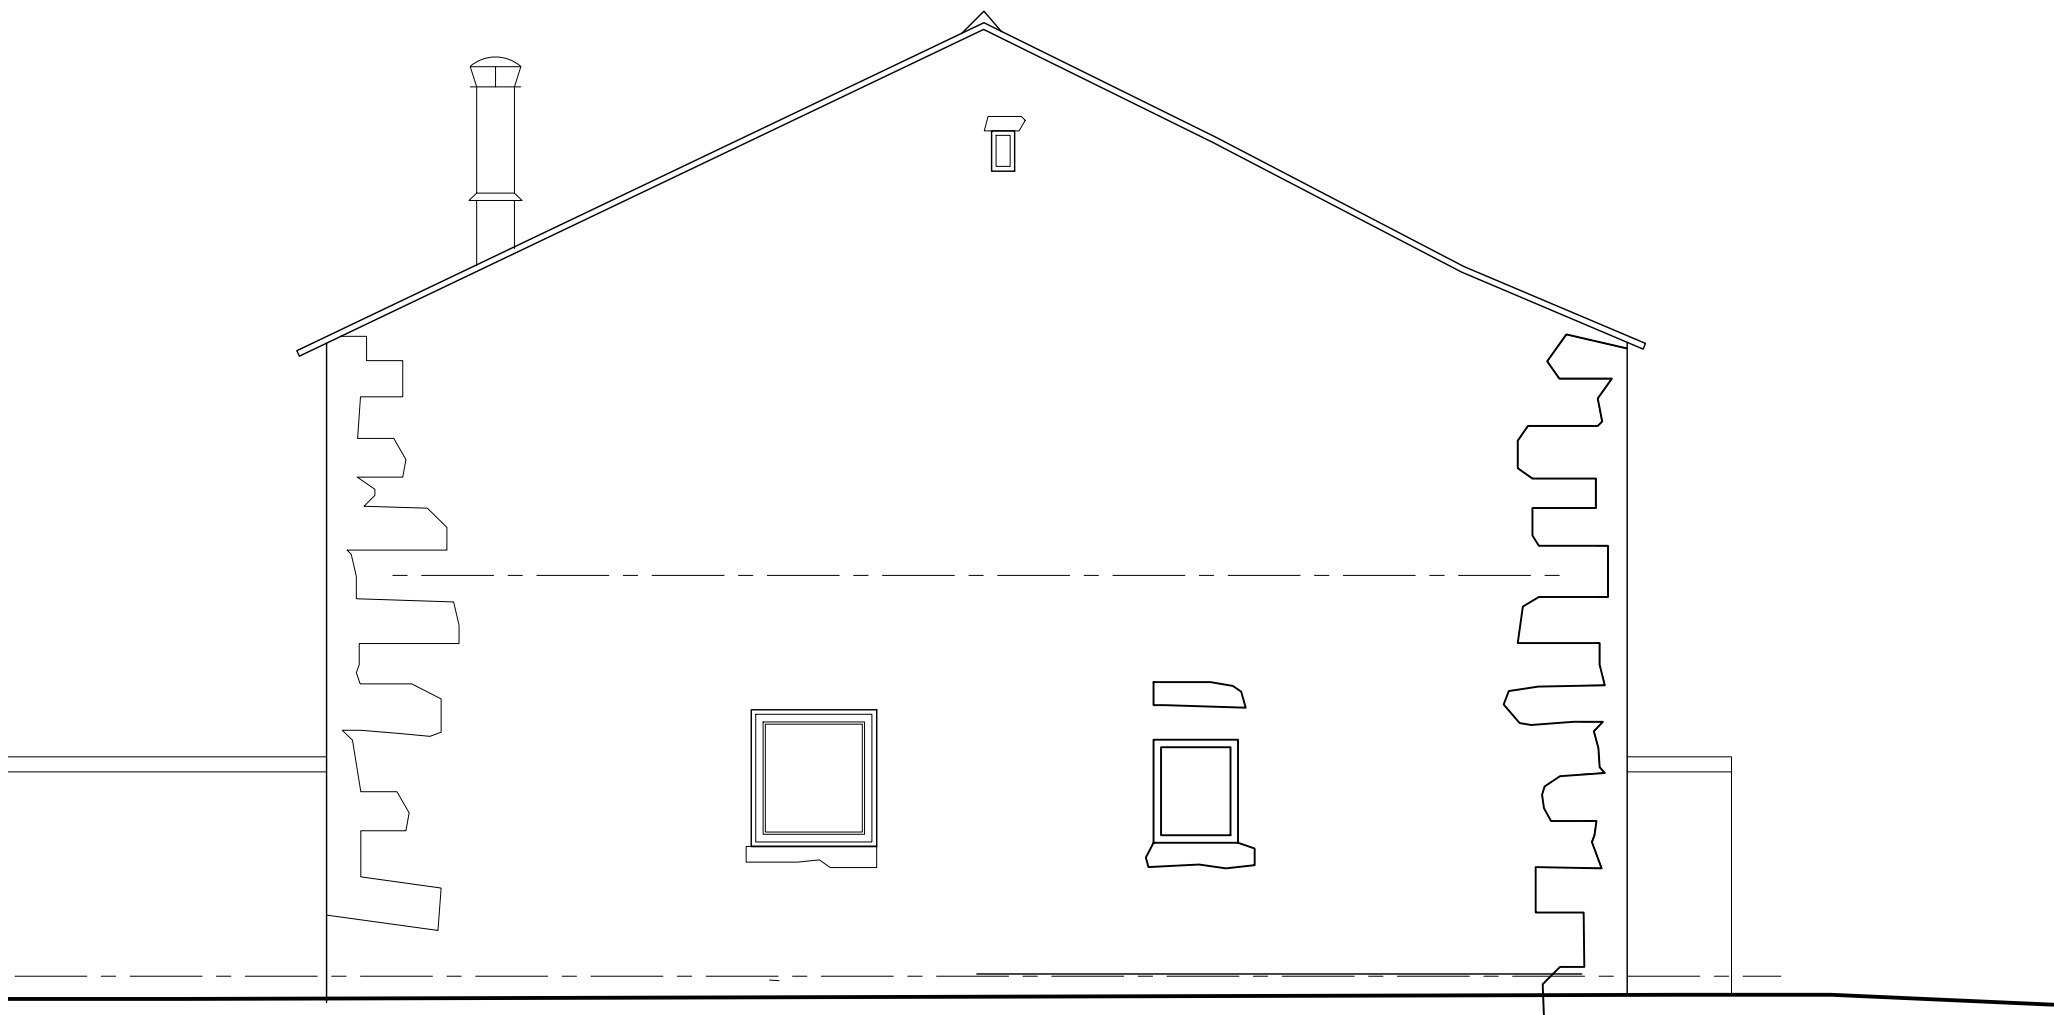

West Elevation

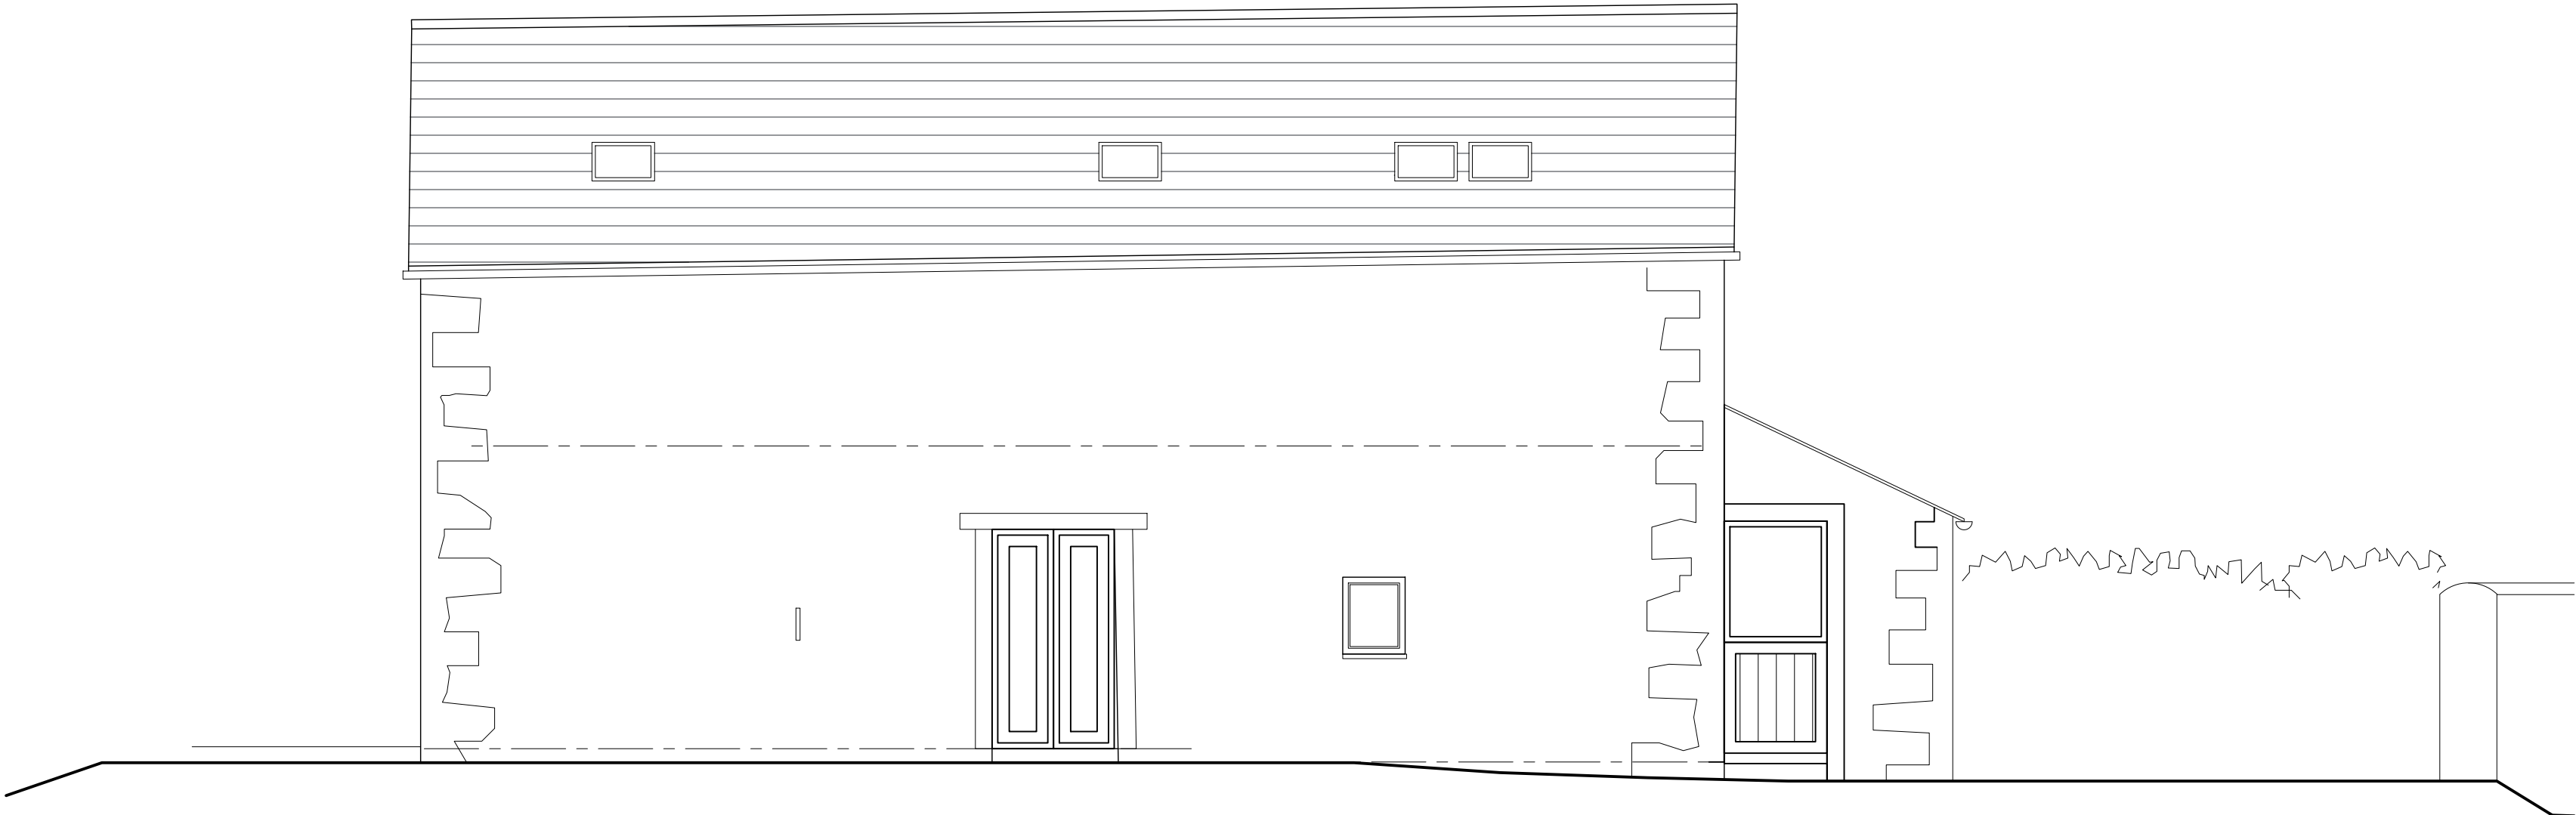

South Elevation