



FRONT




SIDE (R)




REAR




SIDE (L)

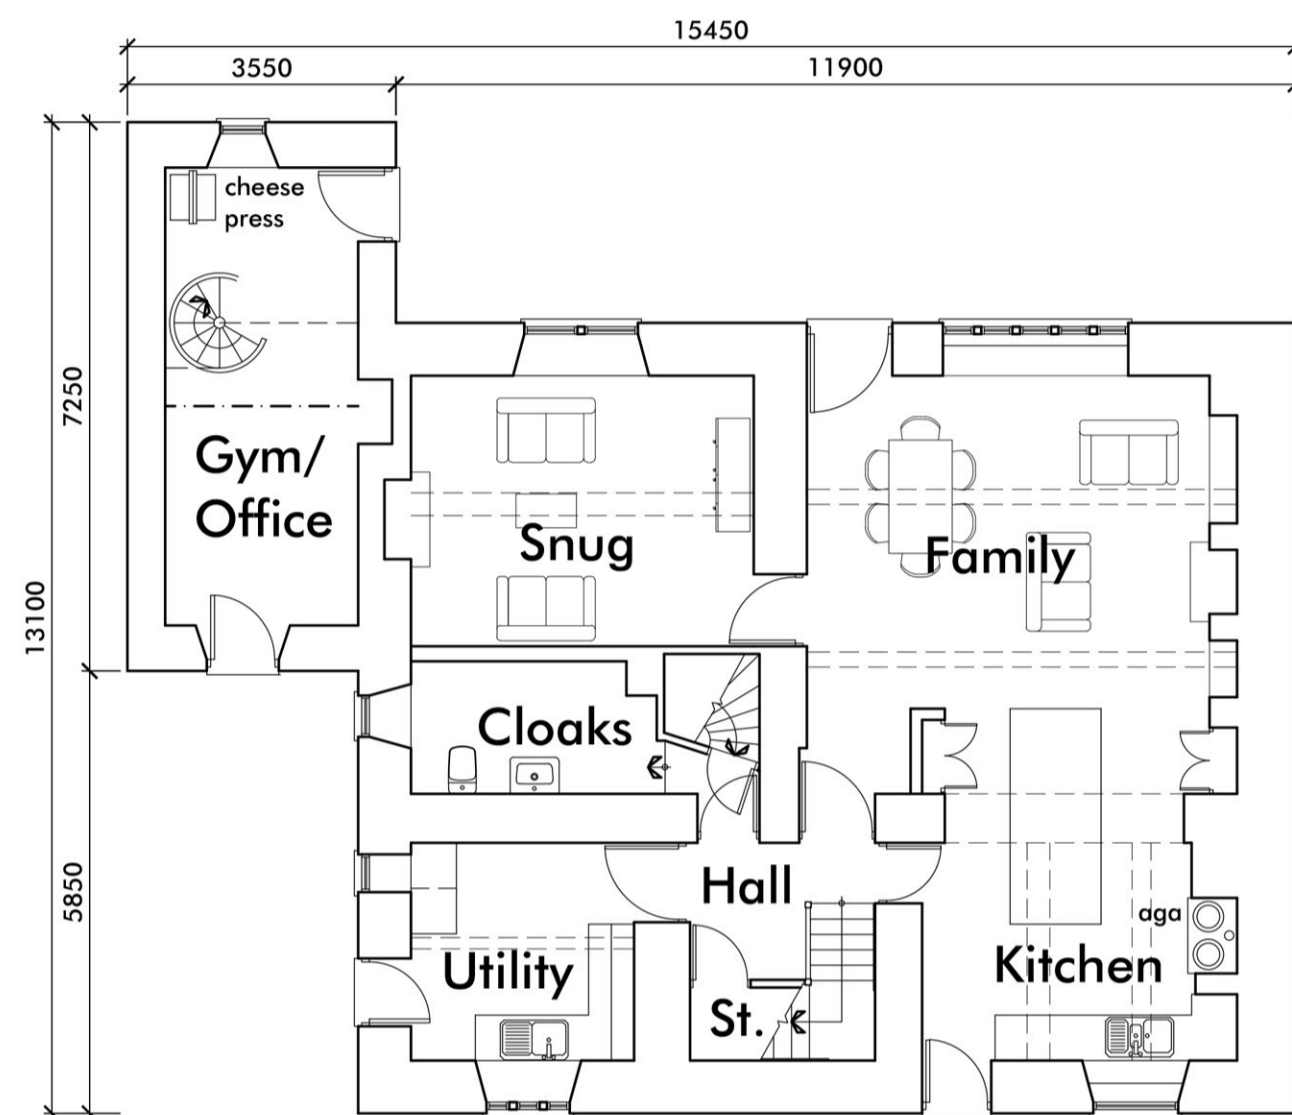


GF PLAN

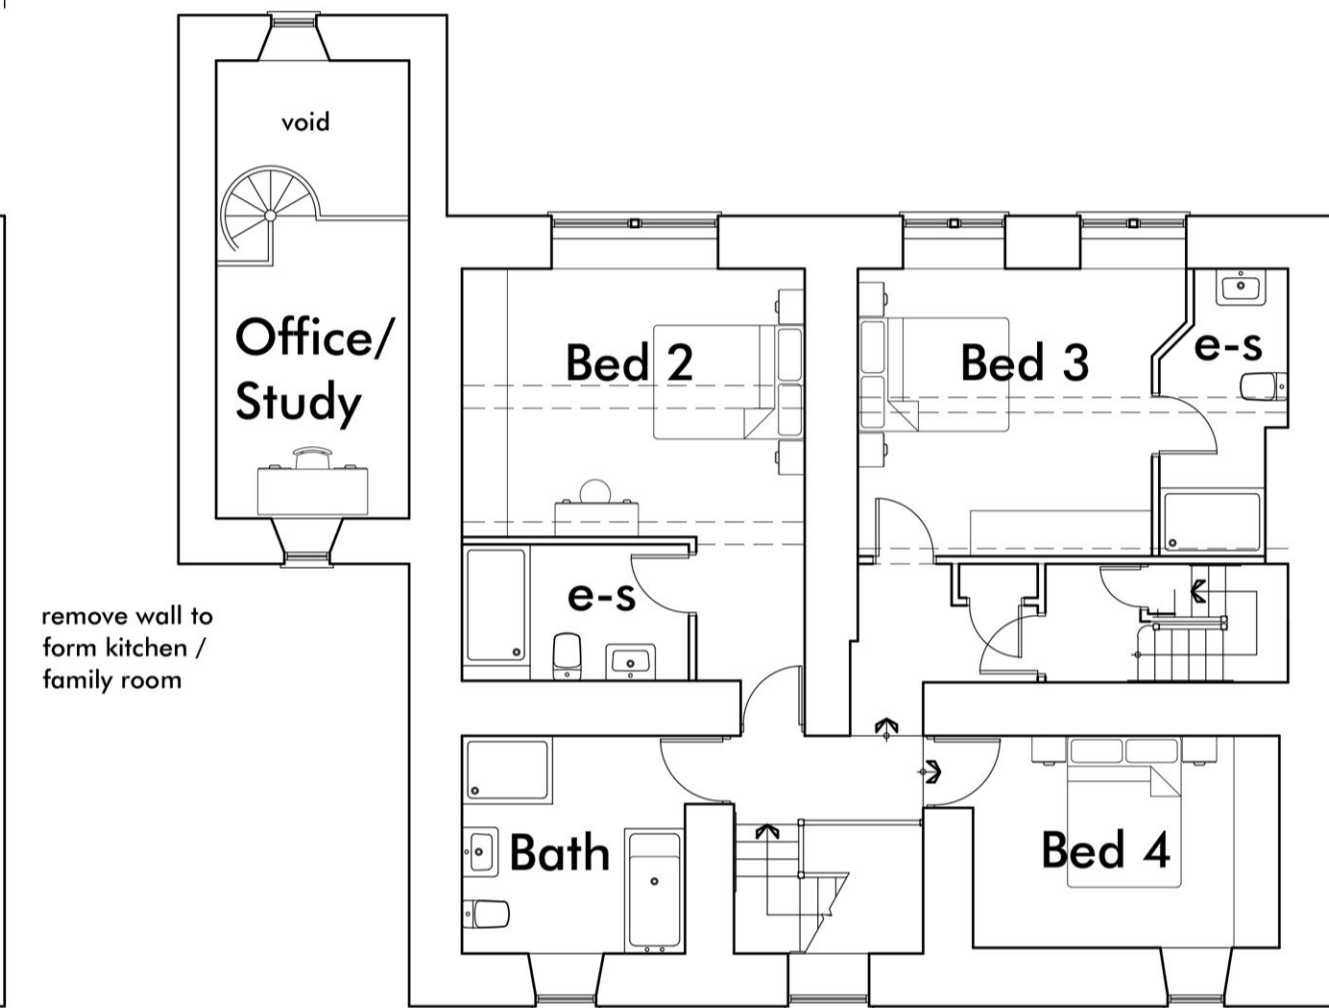


FF PLAN

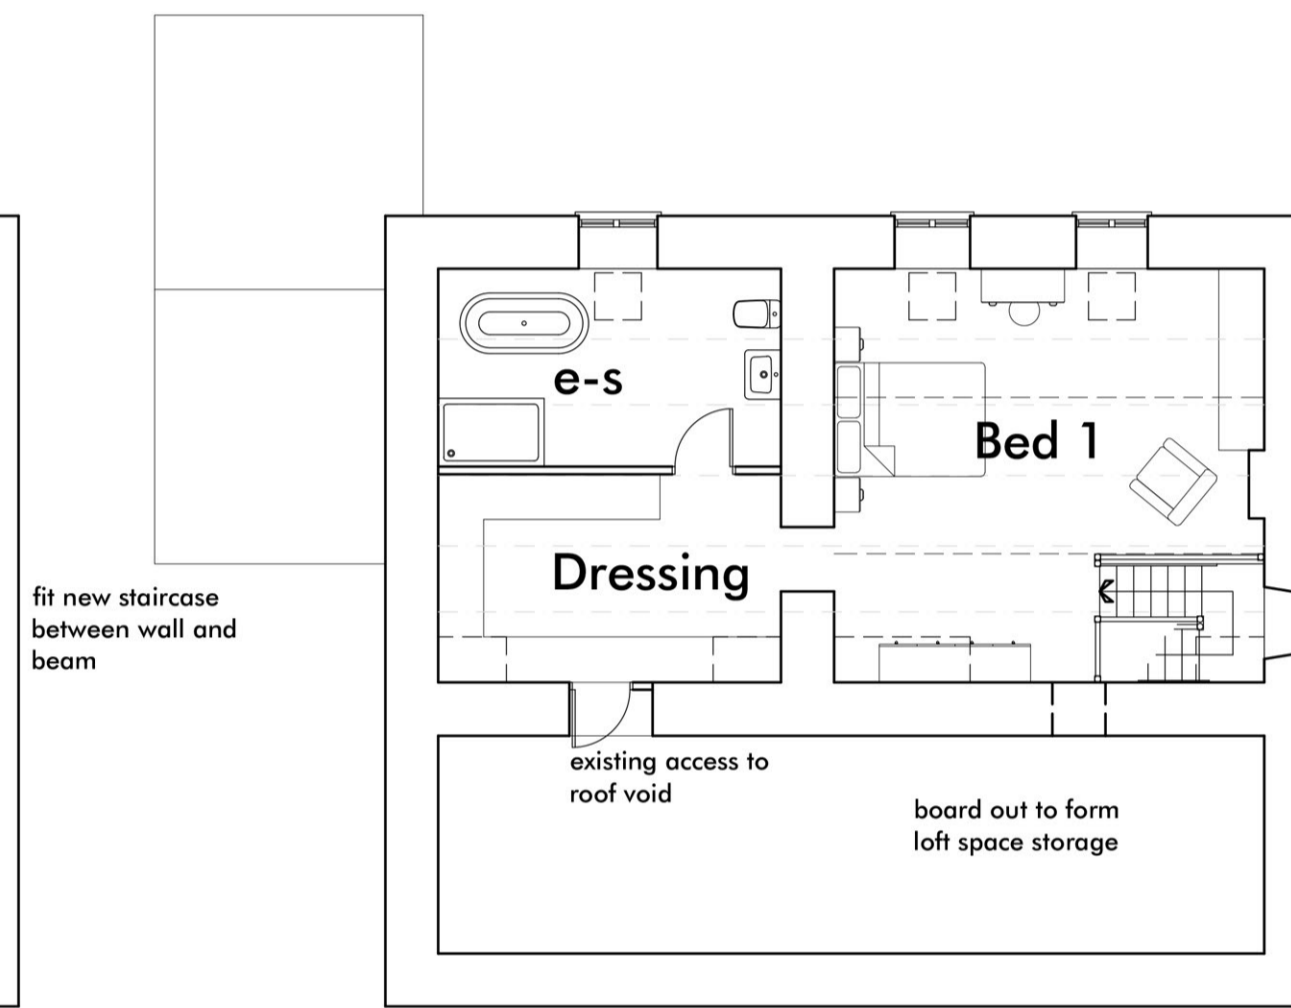

SF PLAN

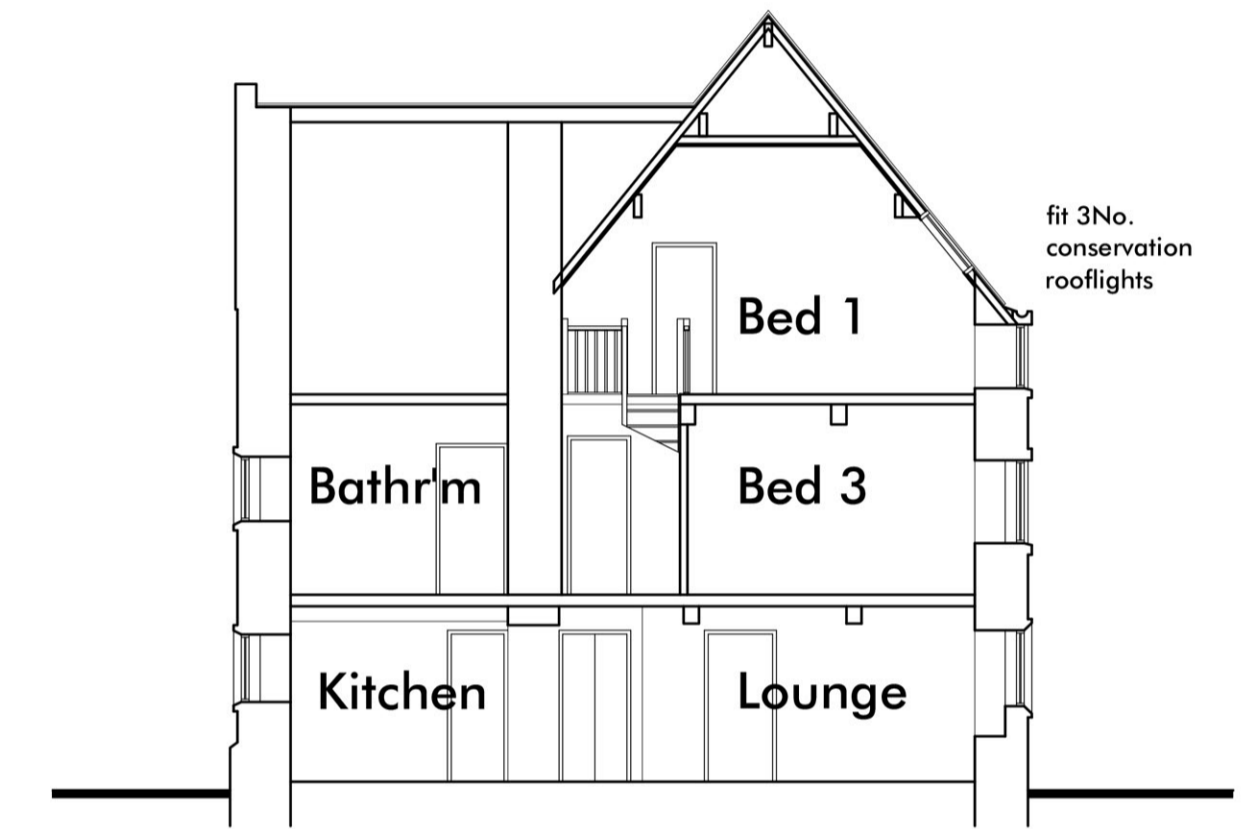


SECTION

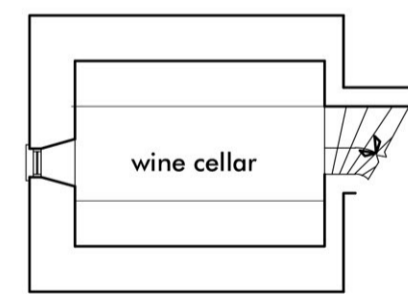

BASEMENT PLAN


GARAGE - ELEVATIONS

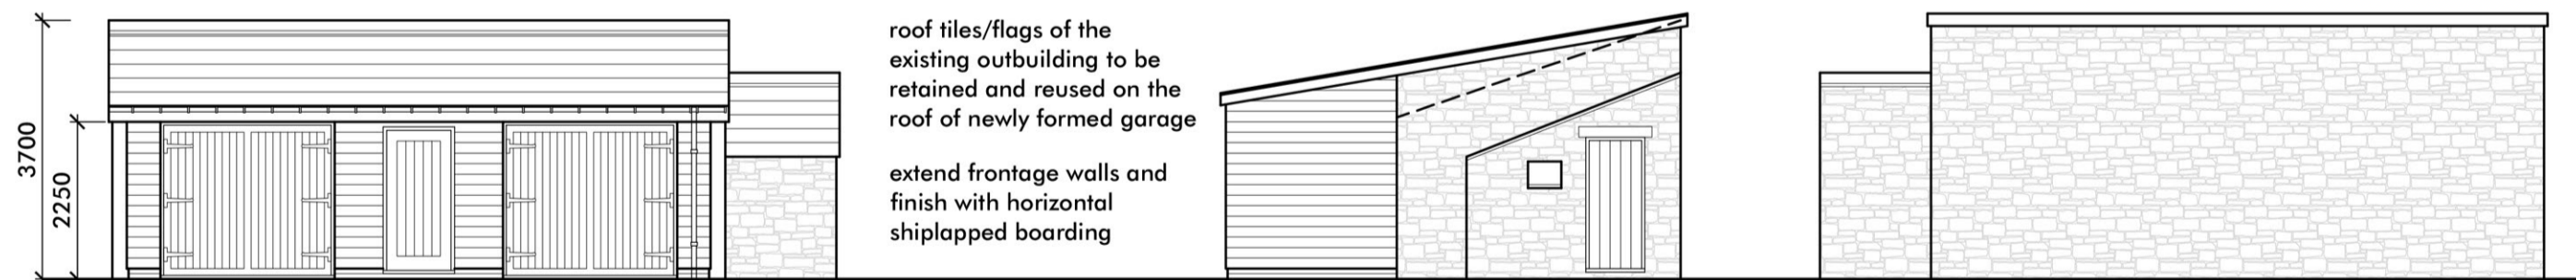


FRONT

SIDE (R)

REAR

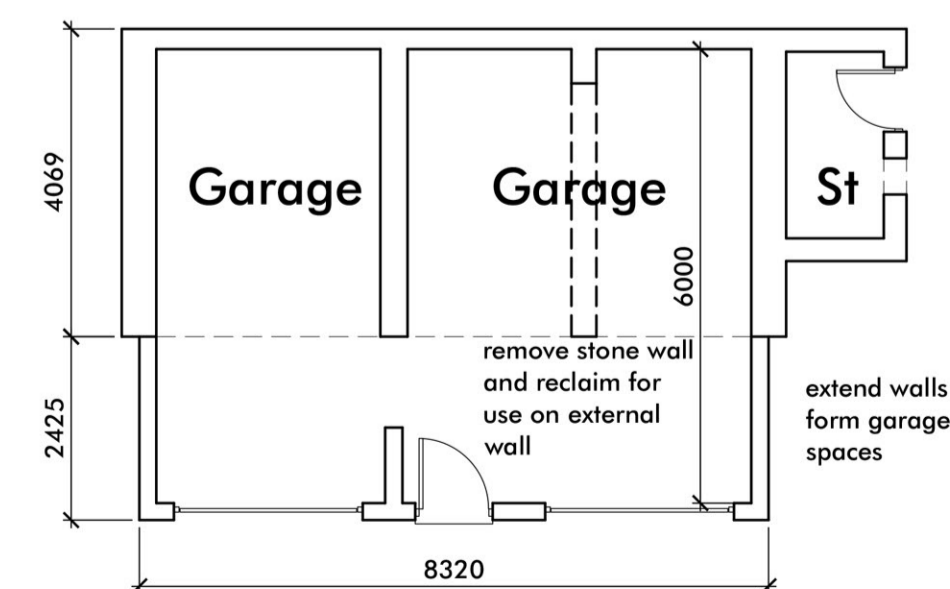

GF PLAN

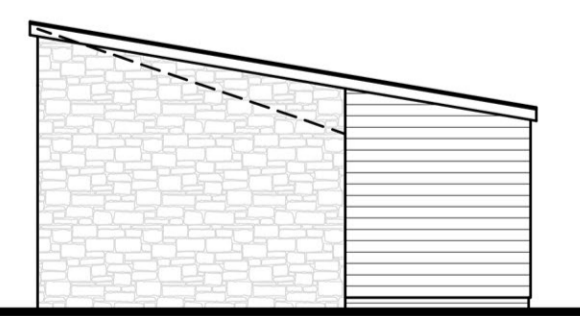

SIDE (L)

0m 5m 10m
Scale 1:100

Revision Notes:

A: Garage roof material updated

JAL 06/09/23

CLIENT	Pringle Homes				
PROJECT	Proposed Residential Development at Crow Trees Farm, Crow Trees Brow, Chatburn, Clitheroe, Lancashire, BB7 4AA				
DRAWING	Proposed Main House Refurbishment and Extension of Store to form Garage				
DRAWN	ASL	DATE	21/09/22	NUMBER	21/139/C01
SCALE	1:100	SHEET	A1	REVISION	A