




FRONT

SIDE (R)

REAR

SIDE (L)

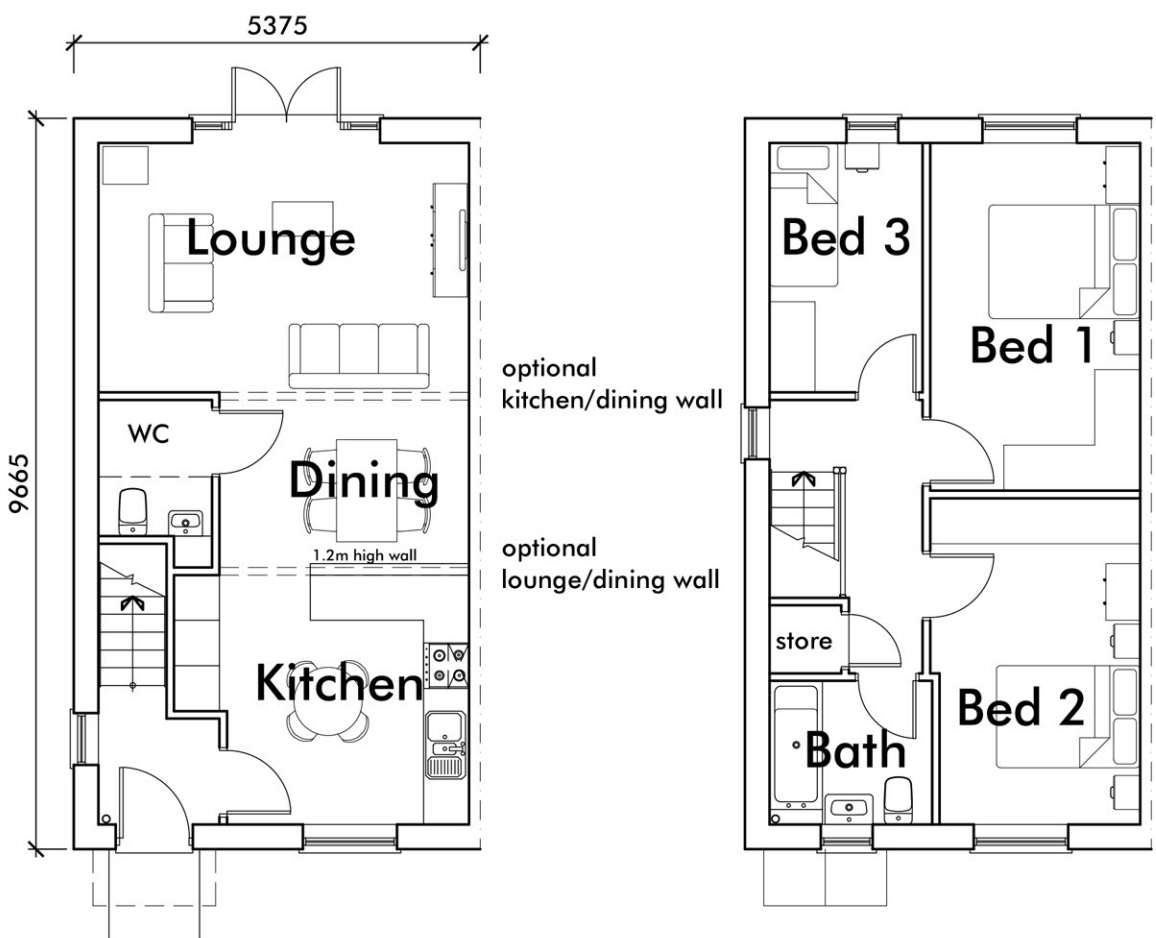


3 BED - 88.35m² (951ft²)
GF PLAN


FF PLAN



FRONT (render)

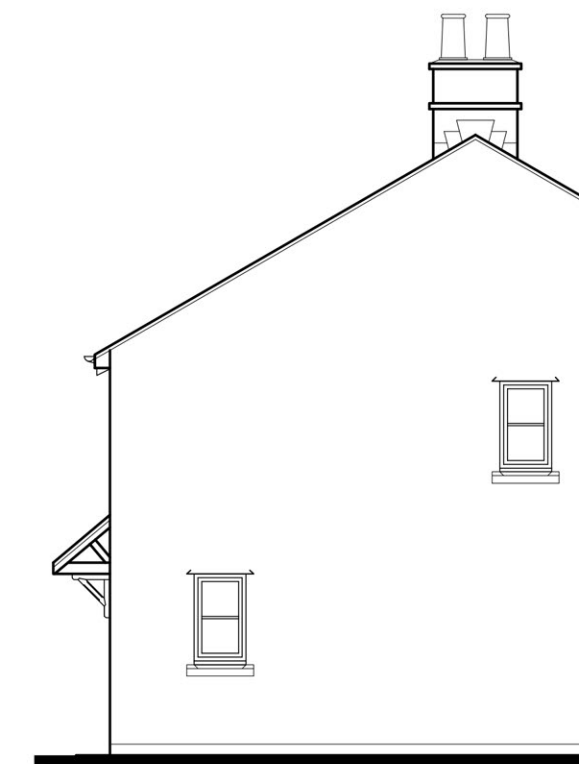

SIDE (R)

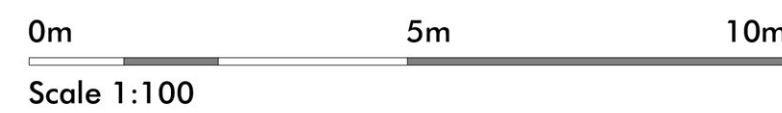

Revision Notes:

A: revised elevation treatment and details

ASL 25/05/23

CLIENT	Pringle Homes				
PROJECT	Proposed Residential Development at				
	Crow Trees Farm, Crow Trees Brow, Chatburn, Clitheroe, Lancashire, BB7 4AA				
DRAWING	The Bransfield (3H951) - Proposed Floor Plans & Elevations				
DRAWN	ASL	DATE	21/09/22	NUMBER	21/139/AF04
SCALE	1:100	SHEET	A2	REVISION	A



213 Preston Road, Whittle-le-Woods, Chorley, Lancashire, PR6 7PS
Telephone: 01257 261555 | Website: www.lmparchitects.co.uk
Trading name of Lawson Margerison Practice Ltd. Registered in England and Wales No. 5597973 ©