


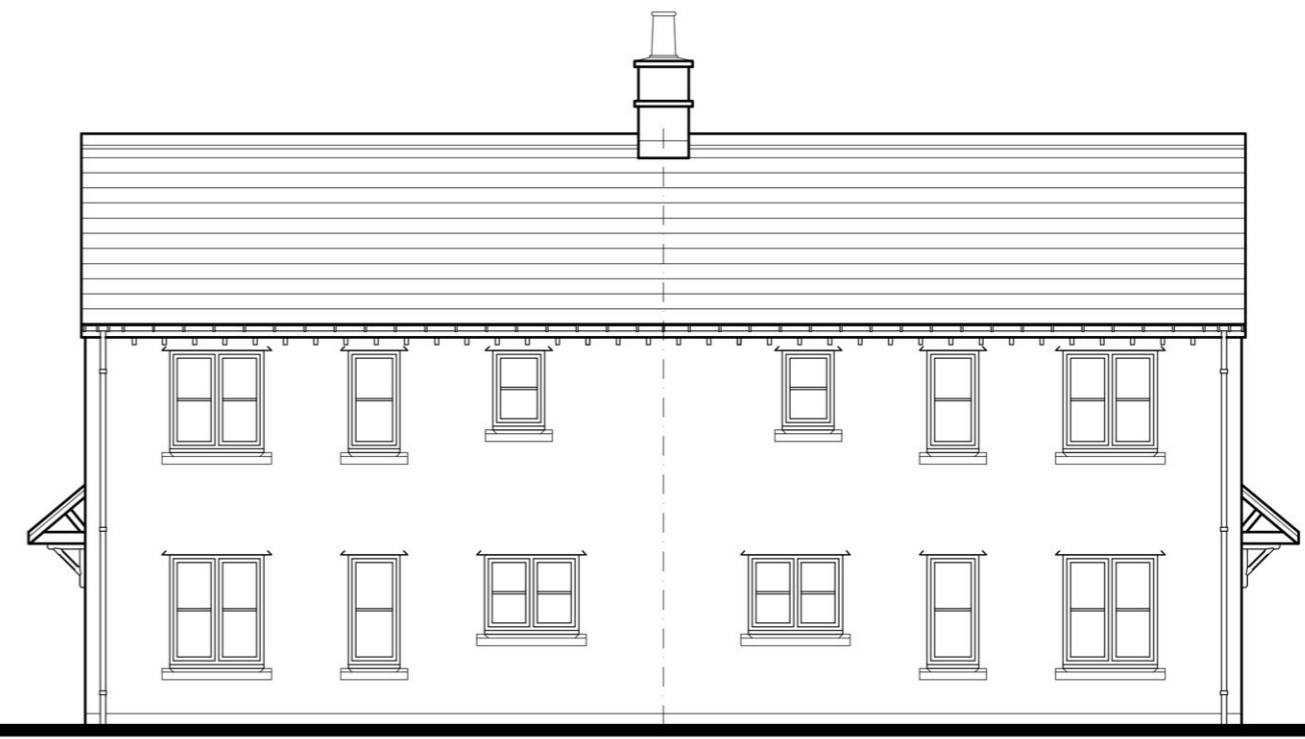

FRONT



SIDE (R)



REAR



1 BED - 47.59m² (512ft²)

GF PLAN




1 BED - 56.95m² (613ft²)

FF PLAN



SIDE (L)

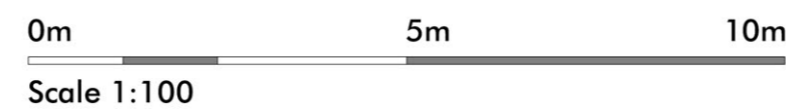

Revision Notes:

- A: stone heads removed from side and rear elevations; stone plinth returned to front door. ASL 13/12/22
- B: revised elevation treatment and details ASL 25/05/23

CLIENT	Pringle Homes				
PROJECT	Proposed Residential Development at Crow Trees Farm, Crow Trees Brow, Chatburn, Clitheroe, Lancashire, BB7 4AA				
DRAWING	The Bristow (Apartment Block) - Proposed Floor Plans & Elevations				
DRAWN	ASL	DATE	21/09/22	NUMBER	21/139/AF02
SCALE	1:100	SHEET	A2	REVISION	B



213 Preston Road, Whittle-le-Woods, Chorley, Lancashire, PR6 7PS
 Telephone: 01257 261555 | Website: www.lmparchitects.co.uk
 Trading name of Lawson Margerison Practice Ltd. Registered in England and Wales No. 5597973 ©