


# ELEVATIONS




**FRONT**

**SIDE (R)**


**REAR**

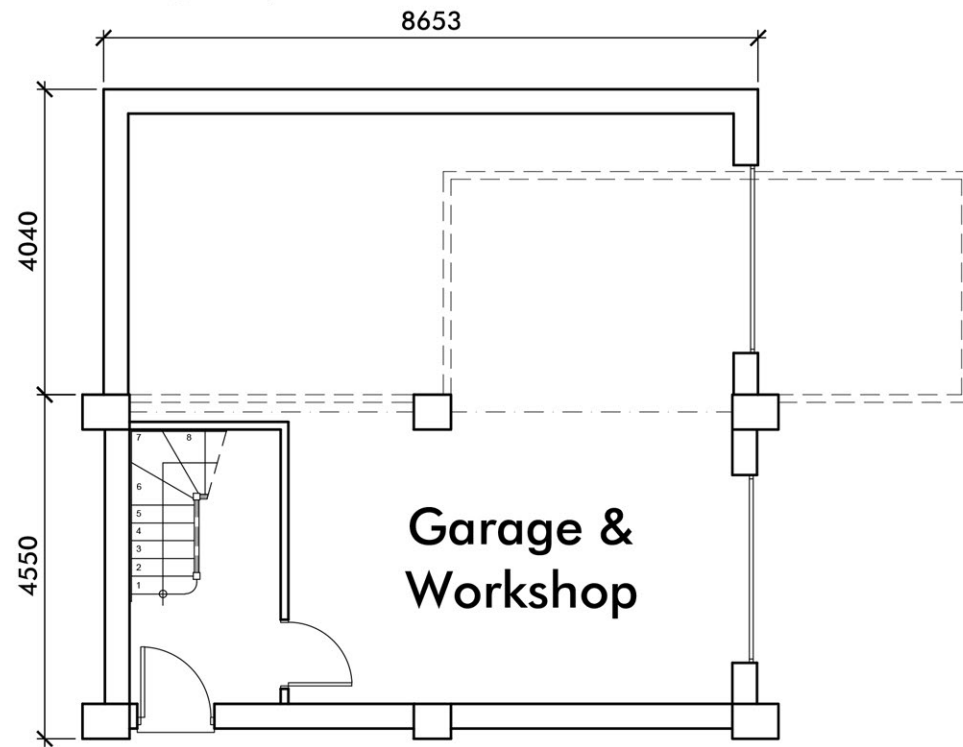

**GF PLAN**

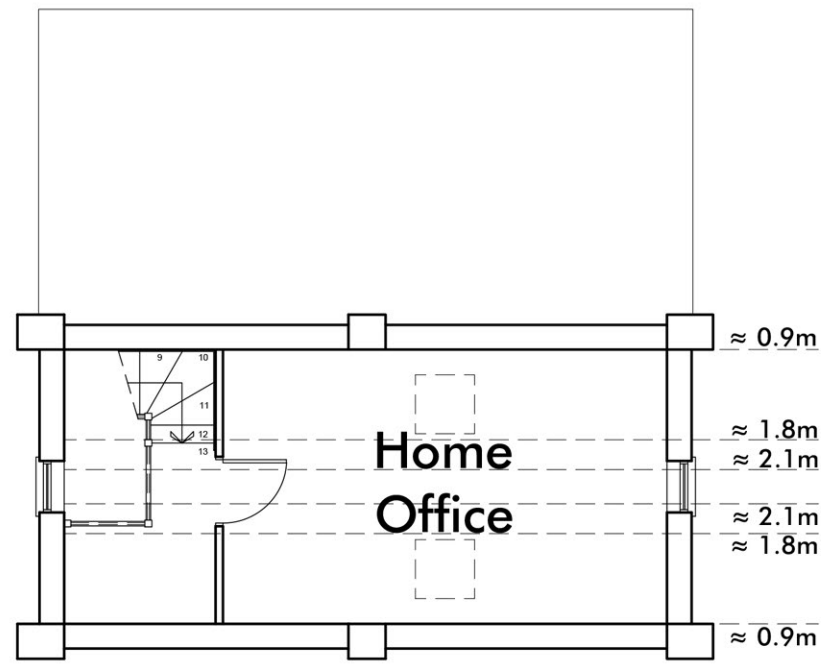

**FF PLAN**

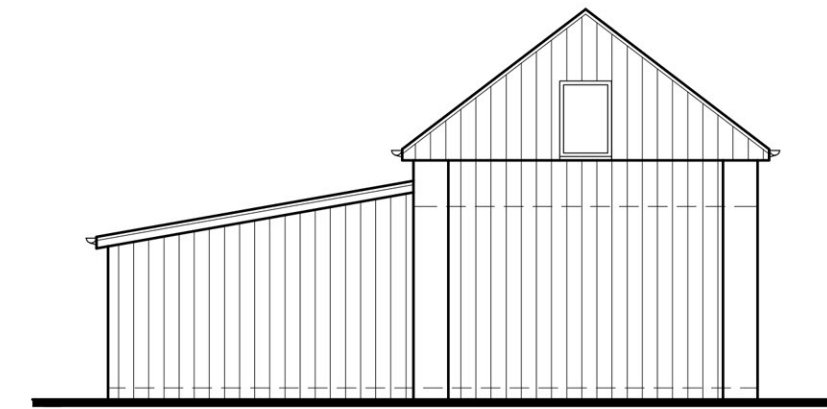

**SIDE (L)**



Revision Notes:

CLIENT	Pringle Homes				
PROJECT	Proposed Residential Development at Crow Trees Farm, Crow Trees Brow, Chatburn, Clitheroe, Lancashire, BB7 4AA				
DRAWING	Proposed Dutch Barn Conversion - Floor Plans & Elevations				
DRAWN	EGR	DATE	21/09/22	NUMBER	21/139/C03
SCALE	1:100	SHEET	A3	REVISION	-



213 Preston Road, Whittle-le-Woods, Chorley, Lancashire, PR6 7PS  
 Telephone: 01257 261555 | Website: www.lmparchitects.co.uk  
 Trading name of Lawson Magerison Practice Ltd. Registered in England and Wales No. 5597973 ©