



FRONT




SIDE (R)




REAR




SIDE (L)

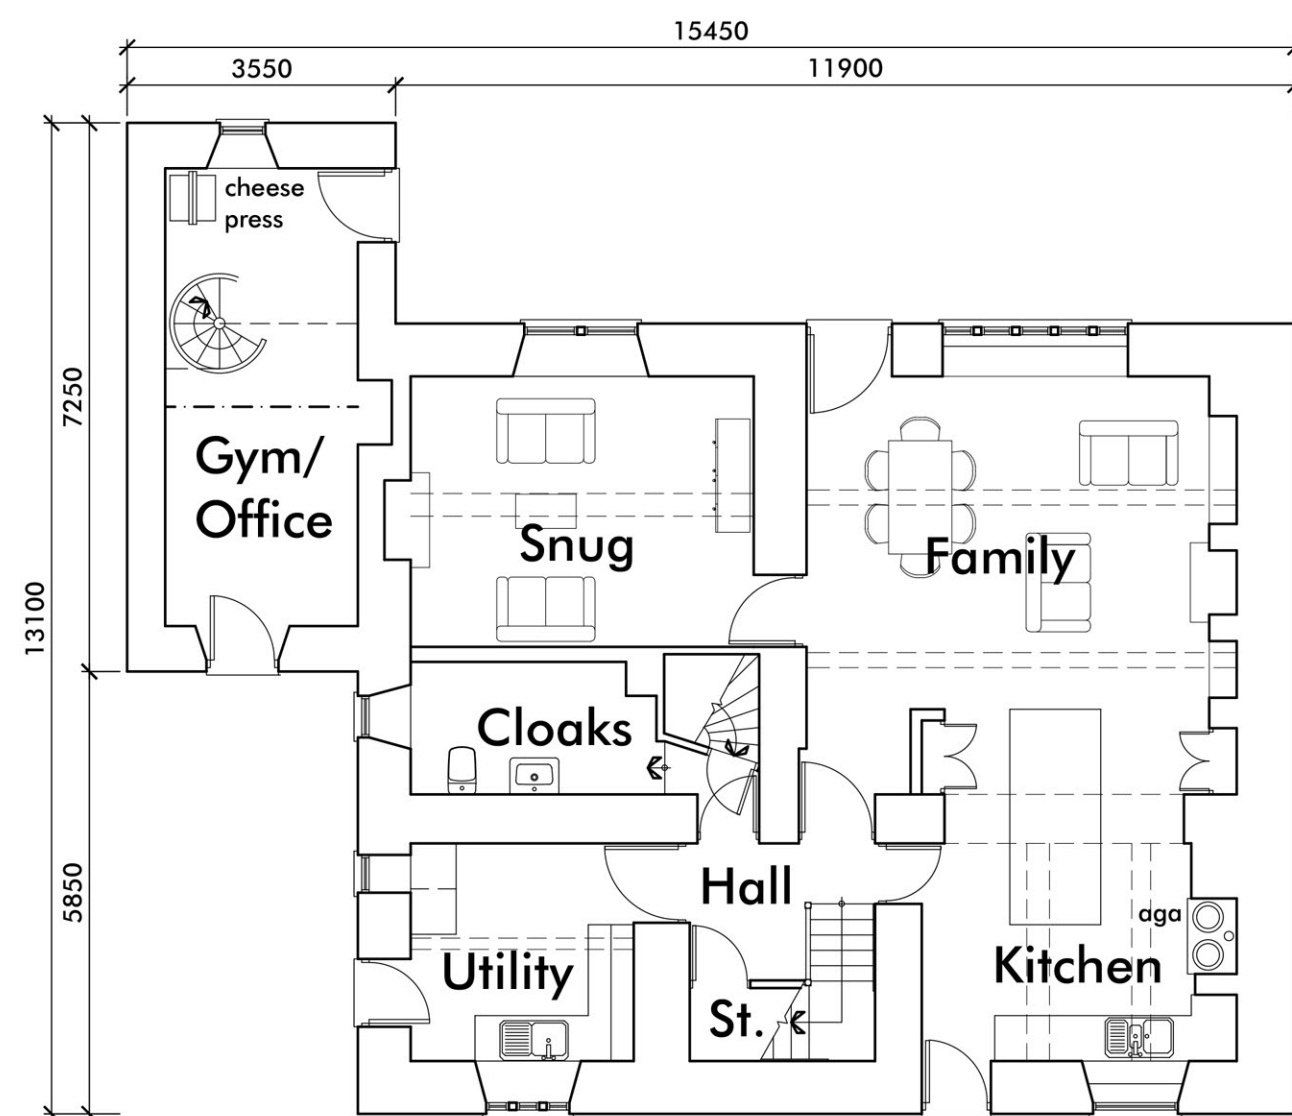


GF PLAN

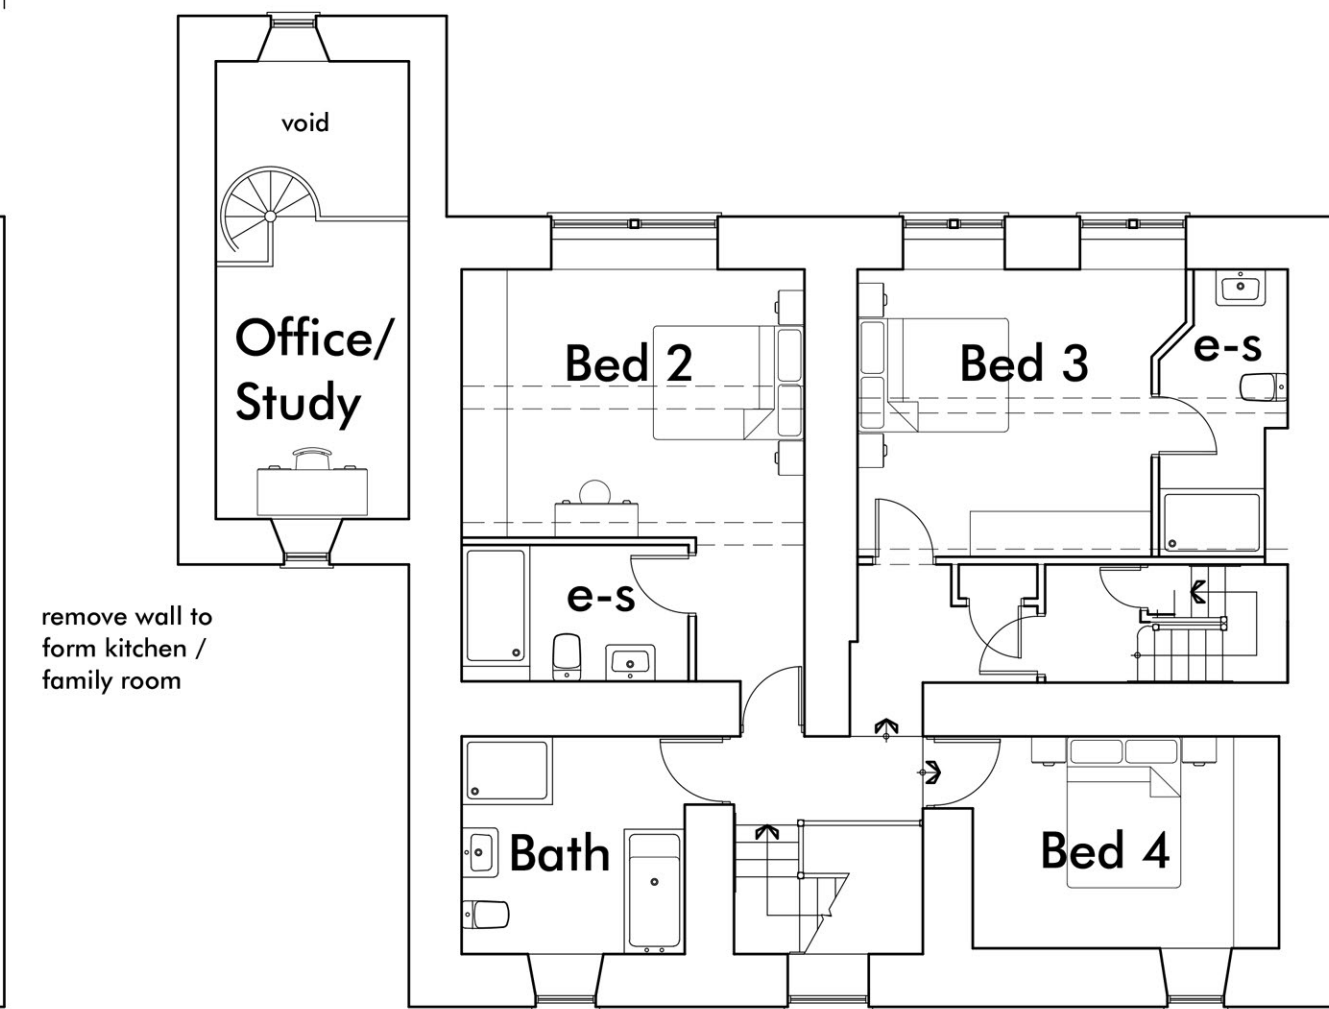


FF PLAN

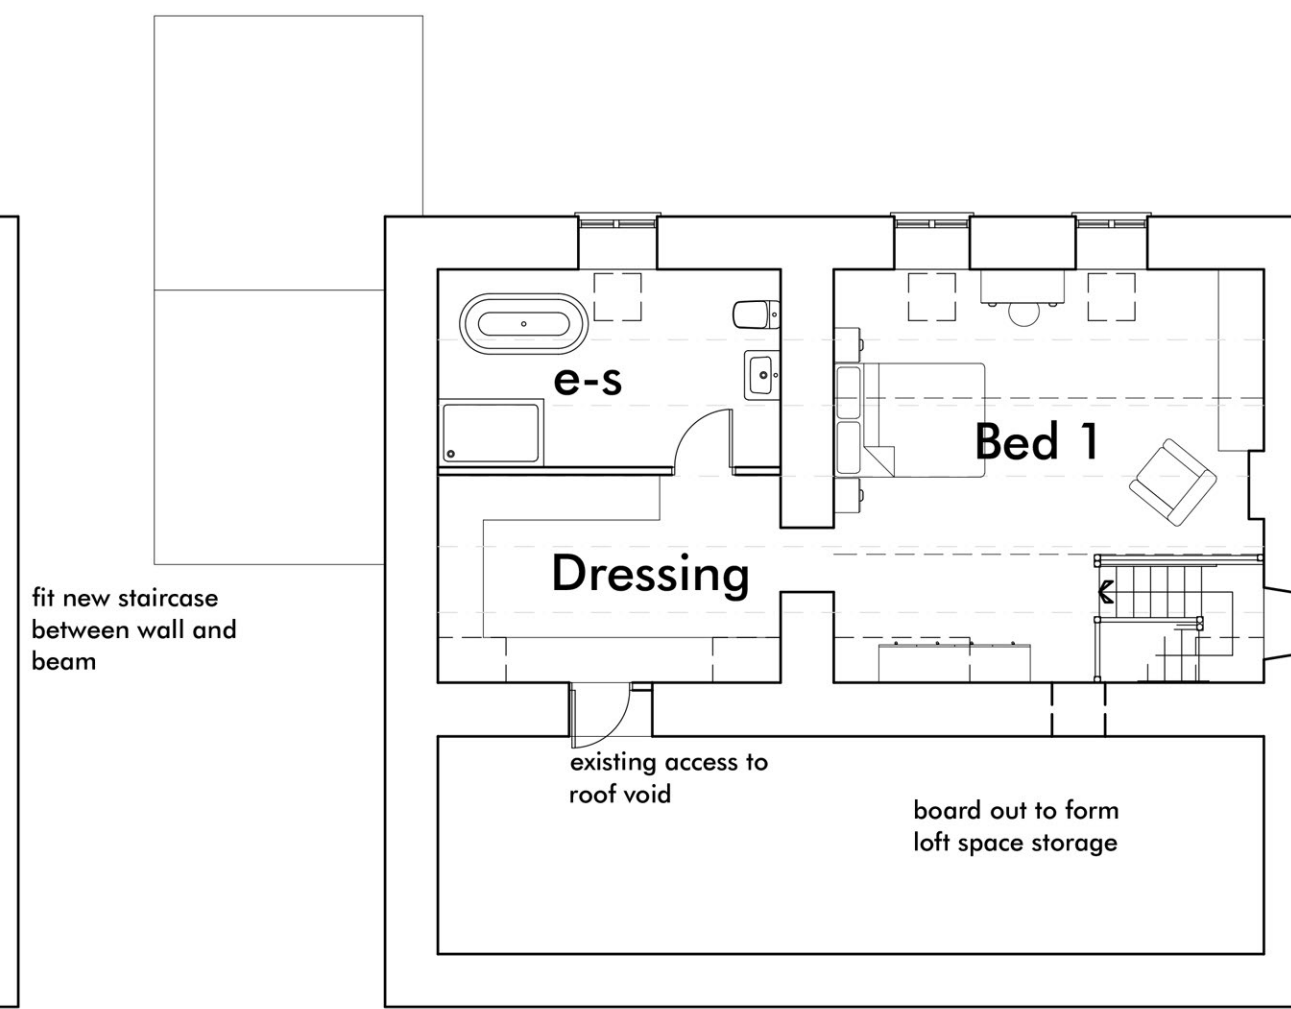

SF PLAN

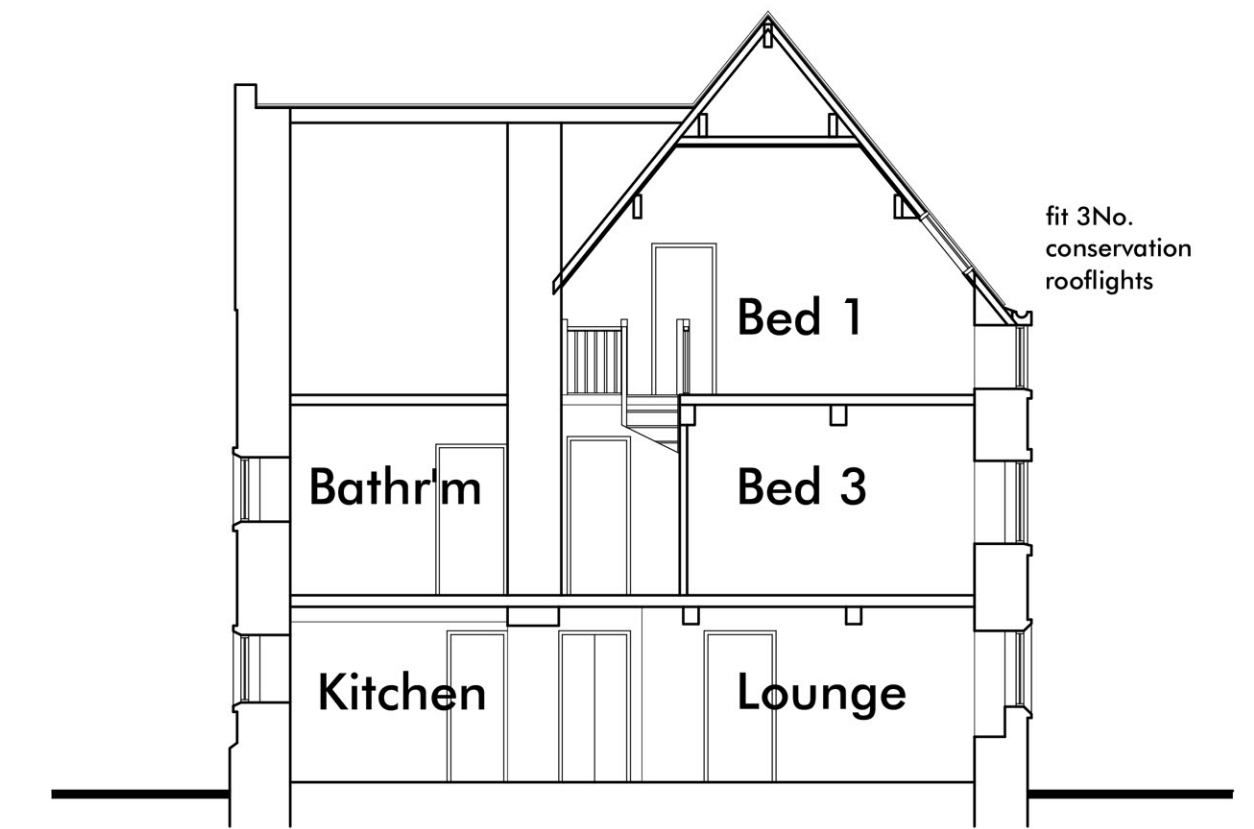


SECTION

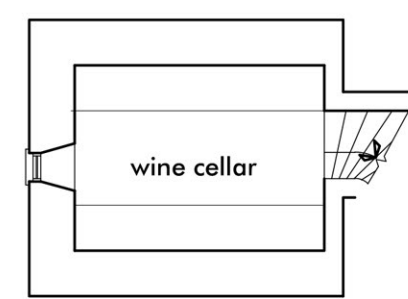

BASEMENT PLAN

GARAGE - ELEVATIONS

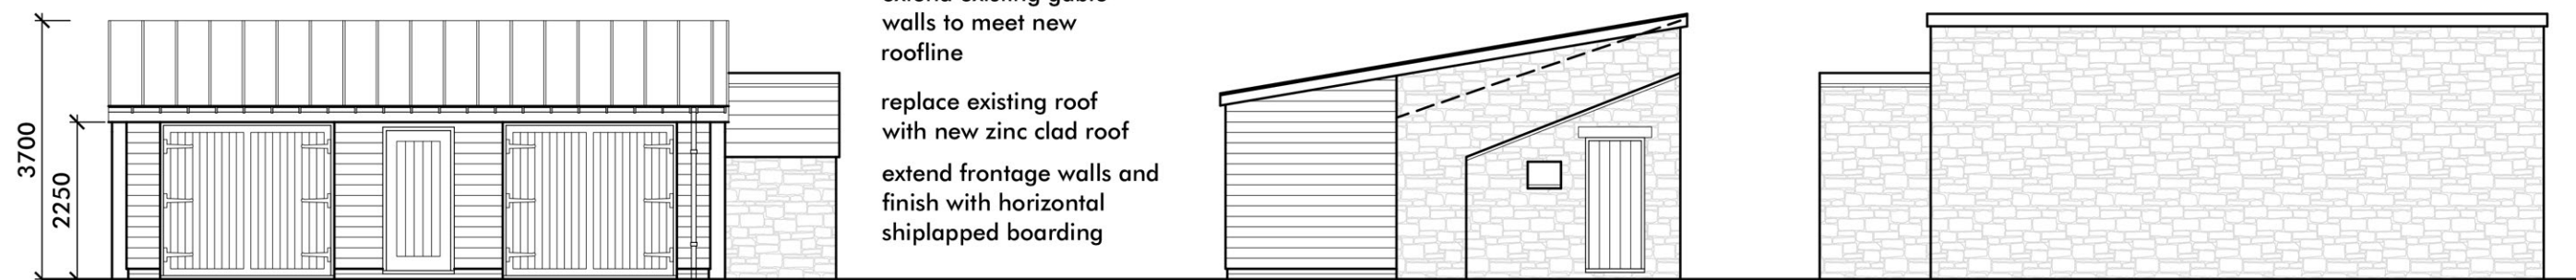


FRONT

SIDE (R)

REAR

SIDE (L)

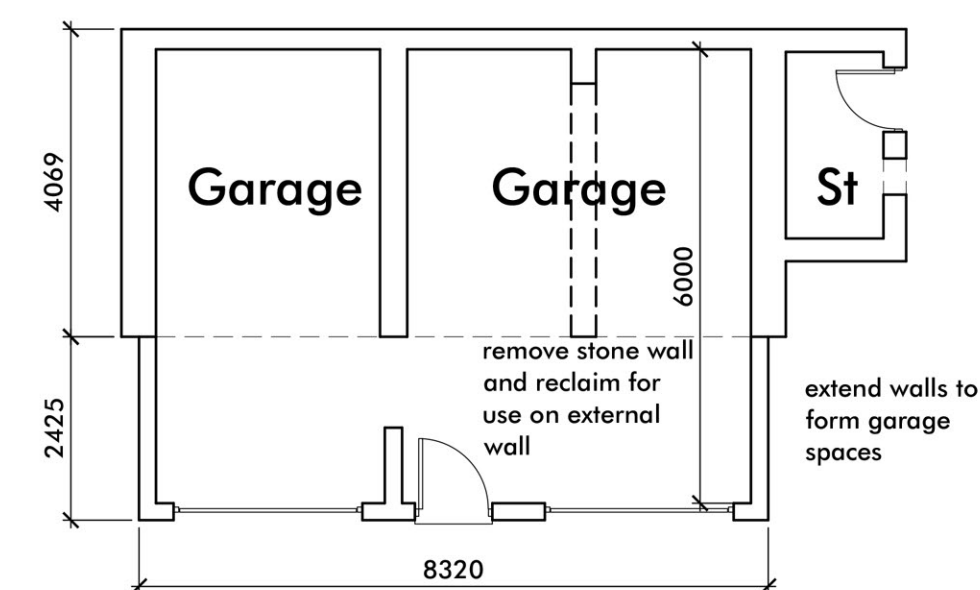

GF PLAN

0m 5m 10m
Scale 1:100

Revision Notes:

CLIENT	Pringle Homes				
PROJECT	Proposed Residential Development at Crow Trees Farm, Crow Trees Brow, Chatburn, Clitheroe, Lancashire, BB7 4AA				
DRAWING	Proposed Main House Refurbishment and Extension of Store to form Garage				
DRAWN	ASL	DATE	21/09/22	NUMBER	21/139/C01LB
SCALE	1:100	SHEET	A1	REVISION	-