

NOTES:

MATERIALS

WALLS - RENDERED WALLS (STONE GRAY)

WINDOWS - RAL 7016 POWDER COATED
ALUMINIUM FRAMES

ROOF - CORRUGATED SINK ROOF FINISH

No.	Description	Date

CLIENT:

CHRISTOPHER HALL

PROJECT:

REAR EXTENSION

SHEET:

PROPOSED PLANS & ELEVATION

Project number

PHA/780

Date

19/10/2022

Drawn by

DH

Checked by

PH

A1.5

Scale

As indicated

Sheet size

A1



2 PROPOSED NORTH
1 : 100




3 PROPOSED SOUTH
1 : 100



4 PROPOSED EAST
1 : 100



5 PROPOSED WEST
1 : 100

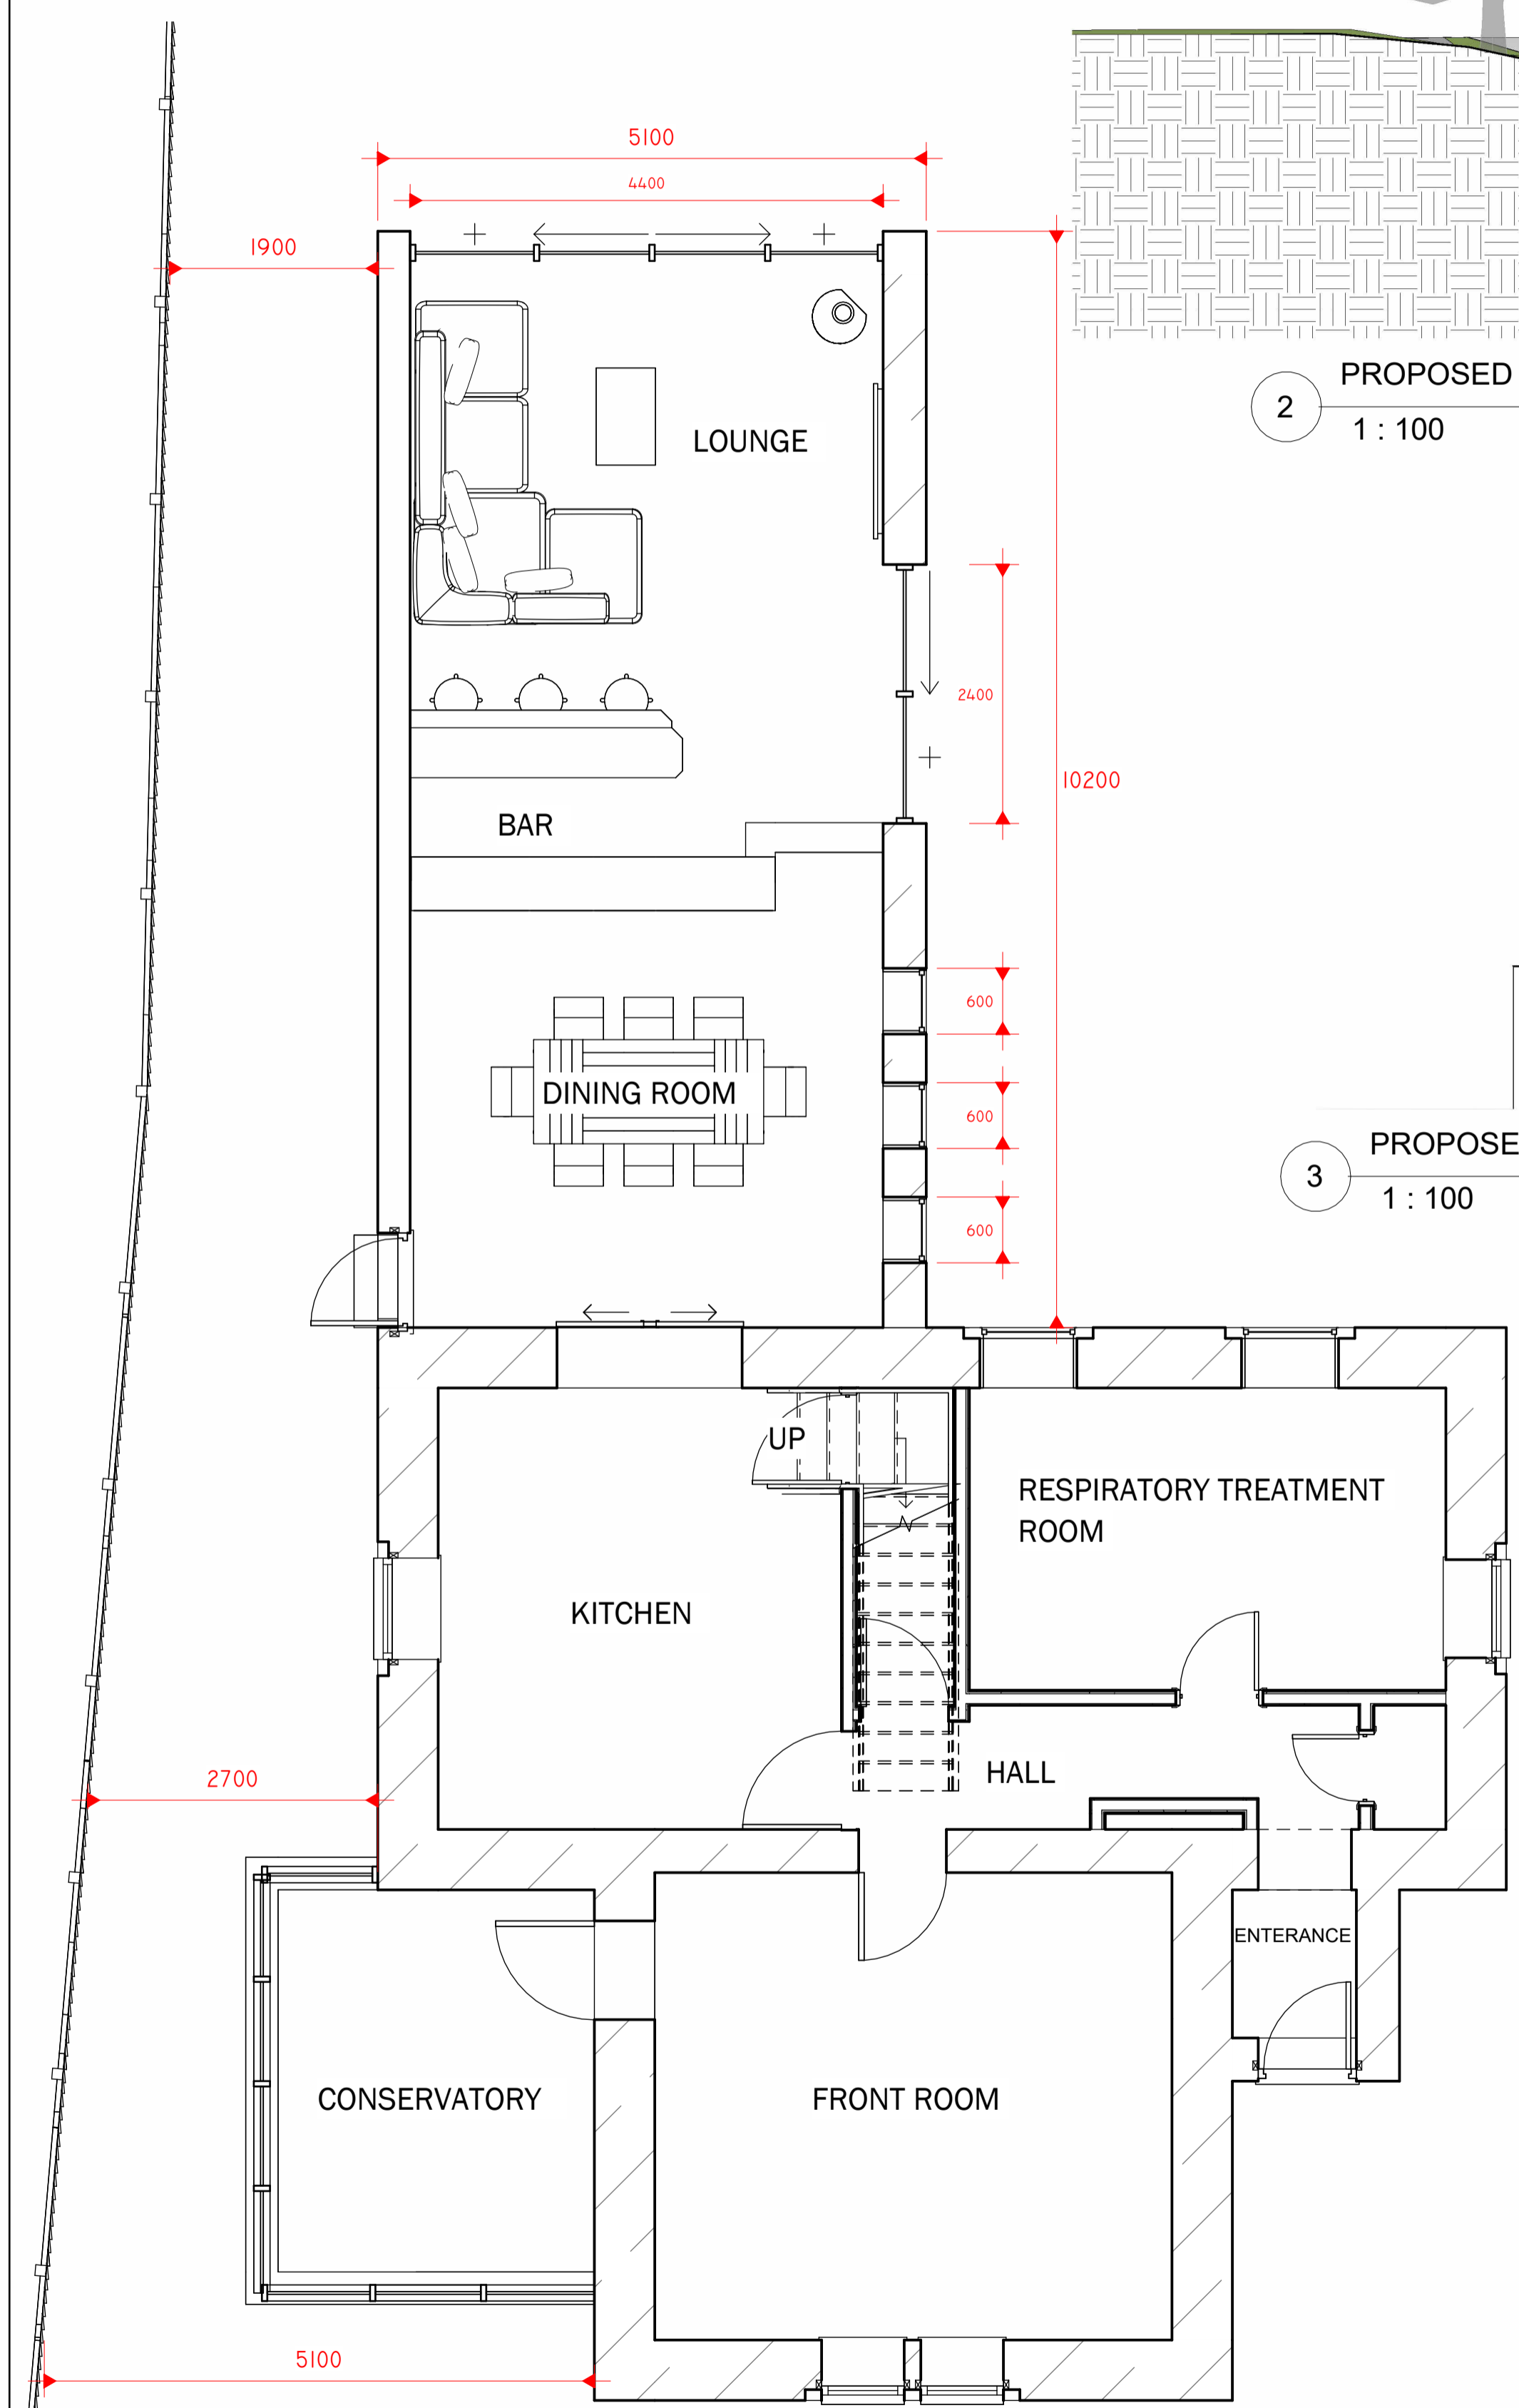

1 0 PROPOSED GROUND FLOOR
1 : 50