


NOTES


- All dimensions and levels are to be checked on site.
- Any discrepancies are to be reported to the Shaw & Jagger Architects Ltd before any work commences.
- This drawing shall not be scaled to ascertain any dimensions. Work to figured dimensions only.
- This drawing shall not be reproduced without express written permission from Shaw & Jagger Architects Ltd.
- Title overlay drawings and ownership boundaries are produced using all reasonable endeavours. Shaw & Jagger Architects Ltd cannot be responsible for the accuracy or scale discrepancy of base plans supplied to them.

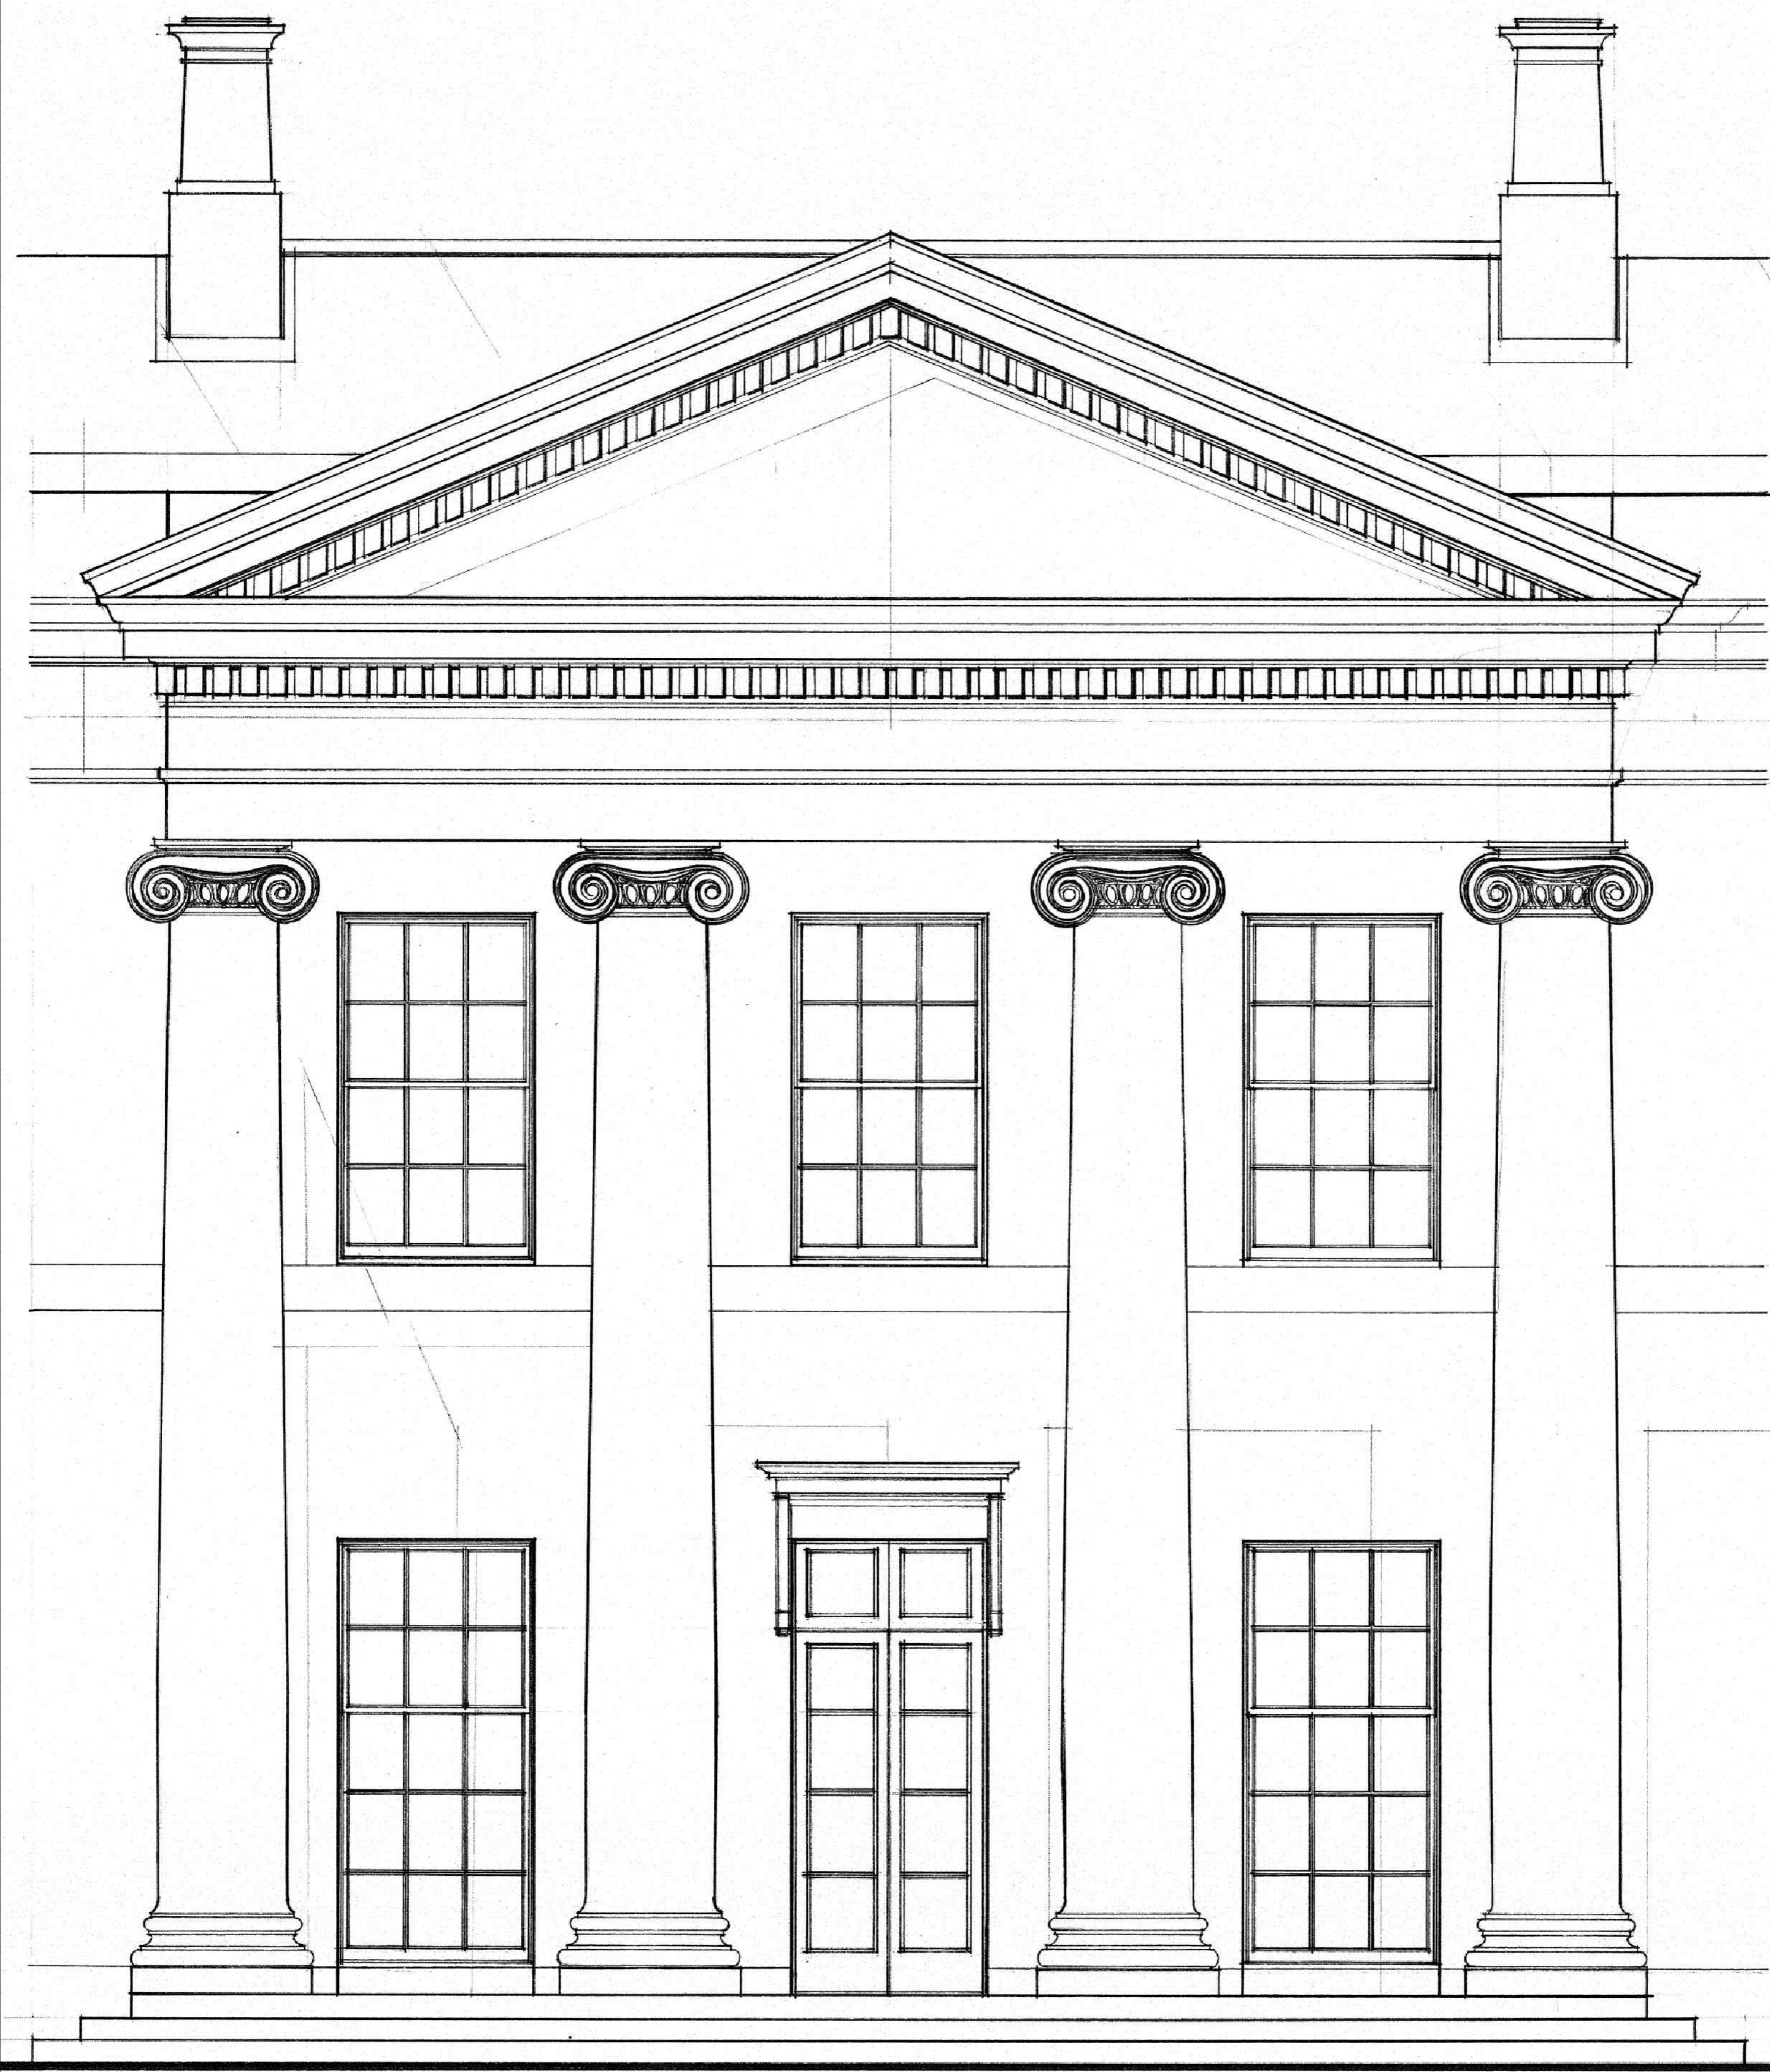

drawing stage PLANNING  
drawing status FOR APPROVAL  
client PRIVATE CLIENT  
project PRIVATE DWELLING  
at LAND ADJACENT TO  
WOODFOLD PARK, nr BLACKBURN  
drawing title PROPOSED ELEVATIONS  
PORTICO

date OCT '22 drawn MMG  
scale 1:25 @ A1 checked FS

*Portico*  
**WOODFOLD VILLA**

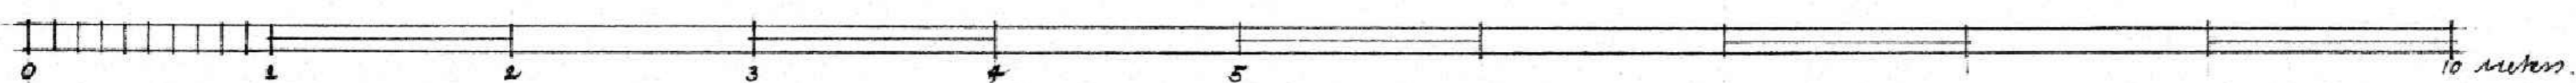

**SHAW & JAGGER**  
ARCHITECTS  
1 Cardale Park  
Harrogate  
North Yorkshire  
HG3 1RY  
Tel: 01423 532950  
info@shawandjagger.com  
www.shawandjagger.com

Job No 383/01 (02) 202 # DWG No Rev