


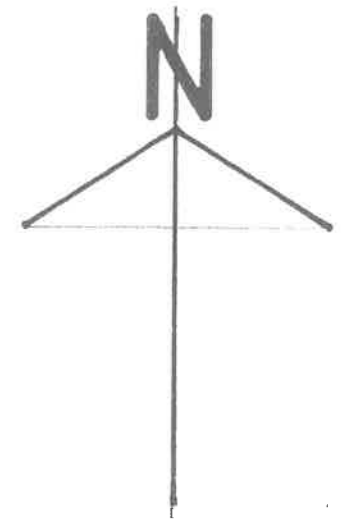

- GENERAL NOTES**
1. DRAWINGS ARE TO BE READ IN CONJUNCTION WITH ALL RELEVANT SPECIFICATIONS, ENGINEERS, ARCHITECTS & SERVICES DRAWINGS, INCLUDING APPROVED BUILDERS WORK DRAWINGS. CONTRACTOR TO NOTIFY ENGINEER OF DISCREPANCIES BETWEEN STRUCTURAL DRAWINGS AND SPECIFICATIONS OR OTHER DRAWINGS.
 2. ALL DIMENSIONS ARE IN MILLIMETRES UNLESS NOTED OTHERWISE.
 3. DO NOT SCALE FROM THIS DRAWING. WORK TO DIMENSIONS OR CO-ORDINATES PROVIDED. ALL LEVELS ARE IN METRES AND ALL DIMENSIONS ARE IN MILLIMETRES, UNLESS OTHERWISE NOTED. ANY AMBIGUITIES, OMISSIONS AND ERRORS ON DRAWINGS, SHALL BE BROUGHT TO THE ENGINEERS ATTENTION IMMEDIATELY.

- KEY:**
- X 131.442 PROPOSED ROAD LEVEL
 - X 132.000 PROPOSED HOUSE FFL
 - RETAINING WALL (UP TO 400mm)
 - RETAINING WALL (UP ABOVE 400mm)
 - HOUSE PLOT UNDERBUILD
 - 0.4m X MAXIMUM RETENTION HEIGHT
 - X 129.276m EXISTING SPOT LEVEL
 - SITE BOUNDARY



TITLE:
 INSTALLATION OF
 FLUE FOR WOOD
 BURNING STOVE.

LOCATION:
 5 MILLS WAY,
 CHIPPING,
 PR3 2DP.

APPLICANT:
 J. T. CULSHAW.

DRAWING N^o.
 F2.

SCALE:
 1:500