


First Floor Plan
1 : 100



Front Elevation
1 : 100

180MM. O/D MATT BLACK
POWDER-COATED
STEEL FLUE.

1200MM x 300MM

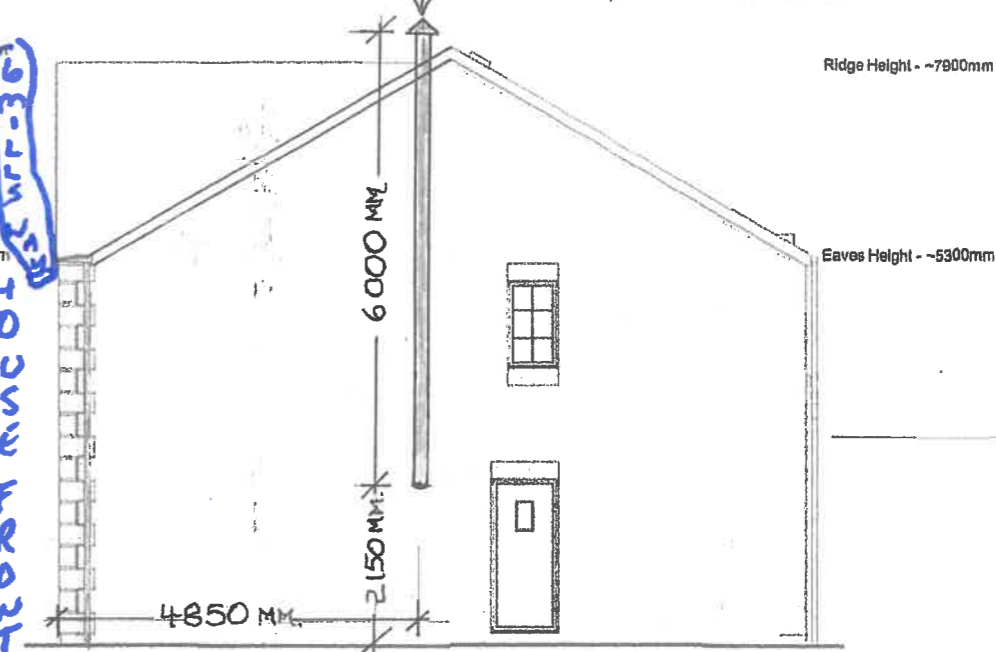


Right Elevation NORTH FACING
1 : 100

SIDE GARDEN




Rear Elevation
1 : 100

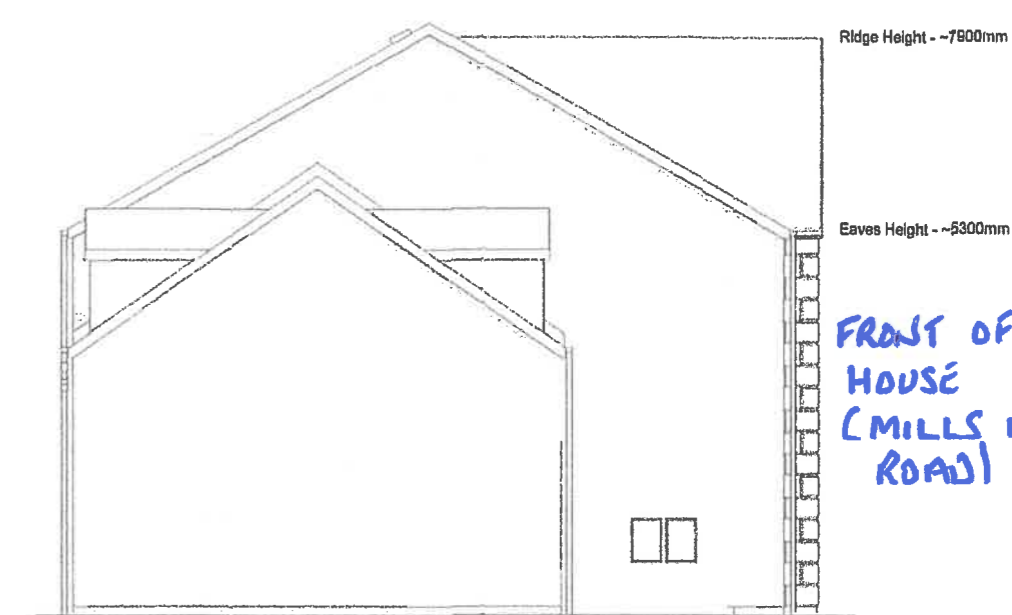

Left Elevation
1 : 100

FRONT OF HOUSE
(MILLS WAY ROAD)

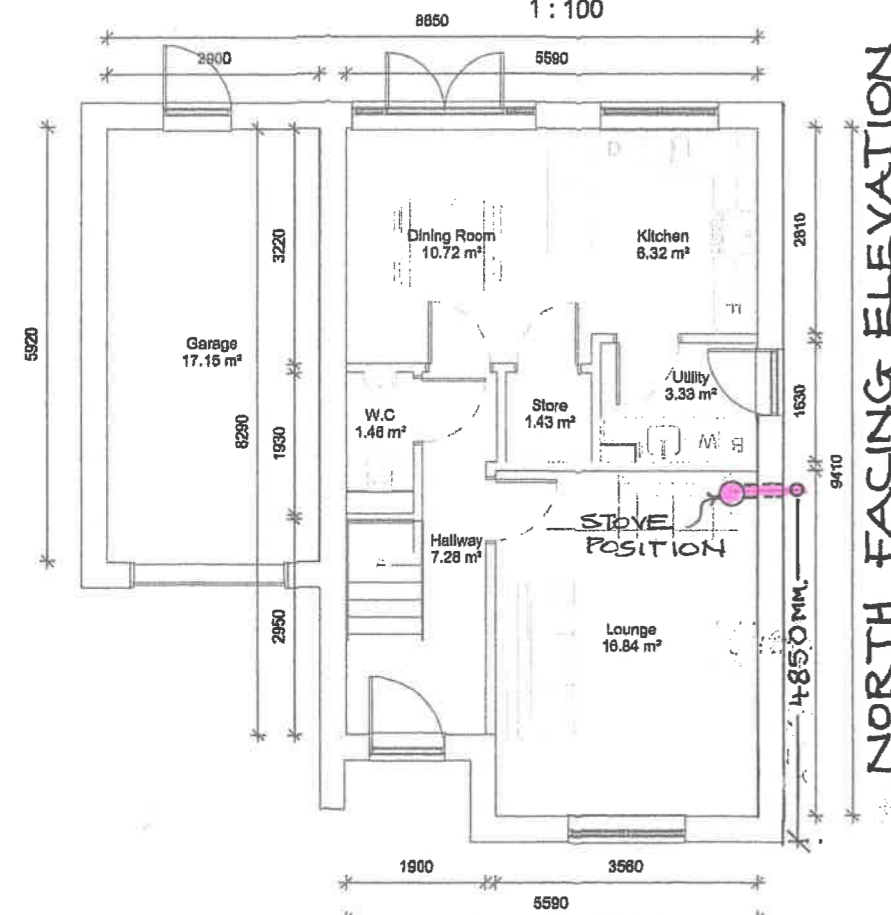

Ground Floor Plan
1 : 100

NORTH FACING ELEVATION

DOCUMENT 2B: RE: SECTION 10

SHOWING POSITION OF FLUE INSTALLATION ON NORTH FACING RIGHT ELEVATION

GROUND FLOOR PLAN:

SHOWING STOVE / FLUE POSITION



B	Eaves and Ridge Heights Noted	LJ	15/01/2016
A	Issued for Tender	LJ	24/10/2017
Rev	Revision History	By	Date

Drawing Information:
All levels and dimensions must be checked onsite by the contract commencement of works. Any variations must be reported to Mill Associates Ltd. All information herein is the copyright of Mill Associates Ltd. Copying in full or part is forbidden without written permission from Mill Associates Ltd.