



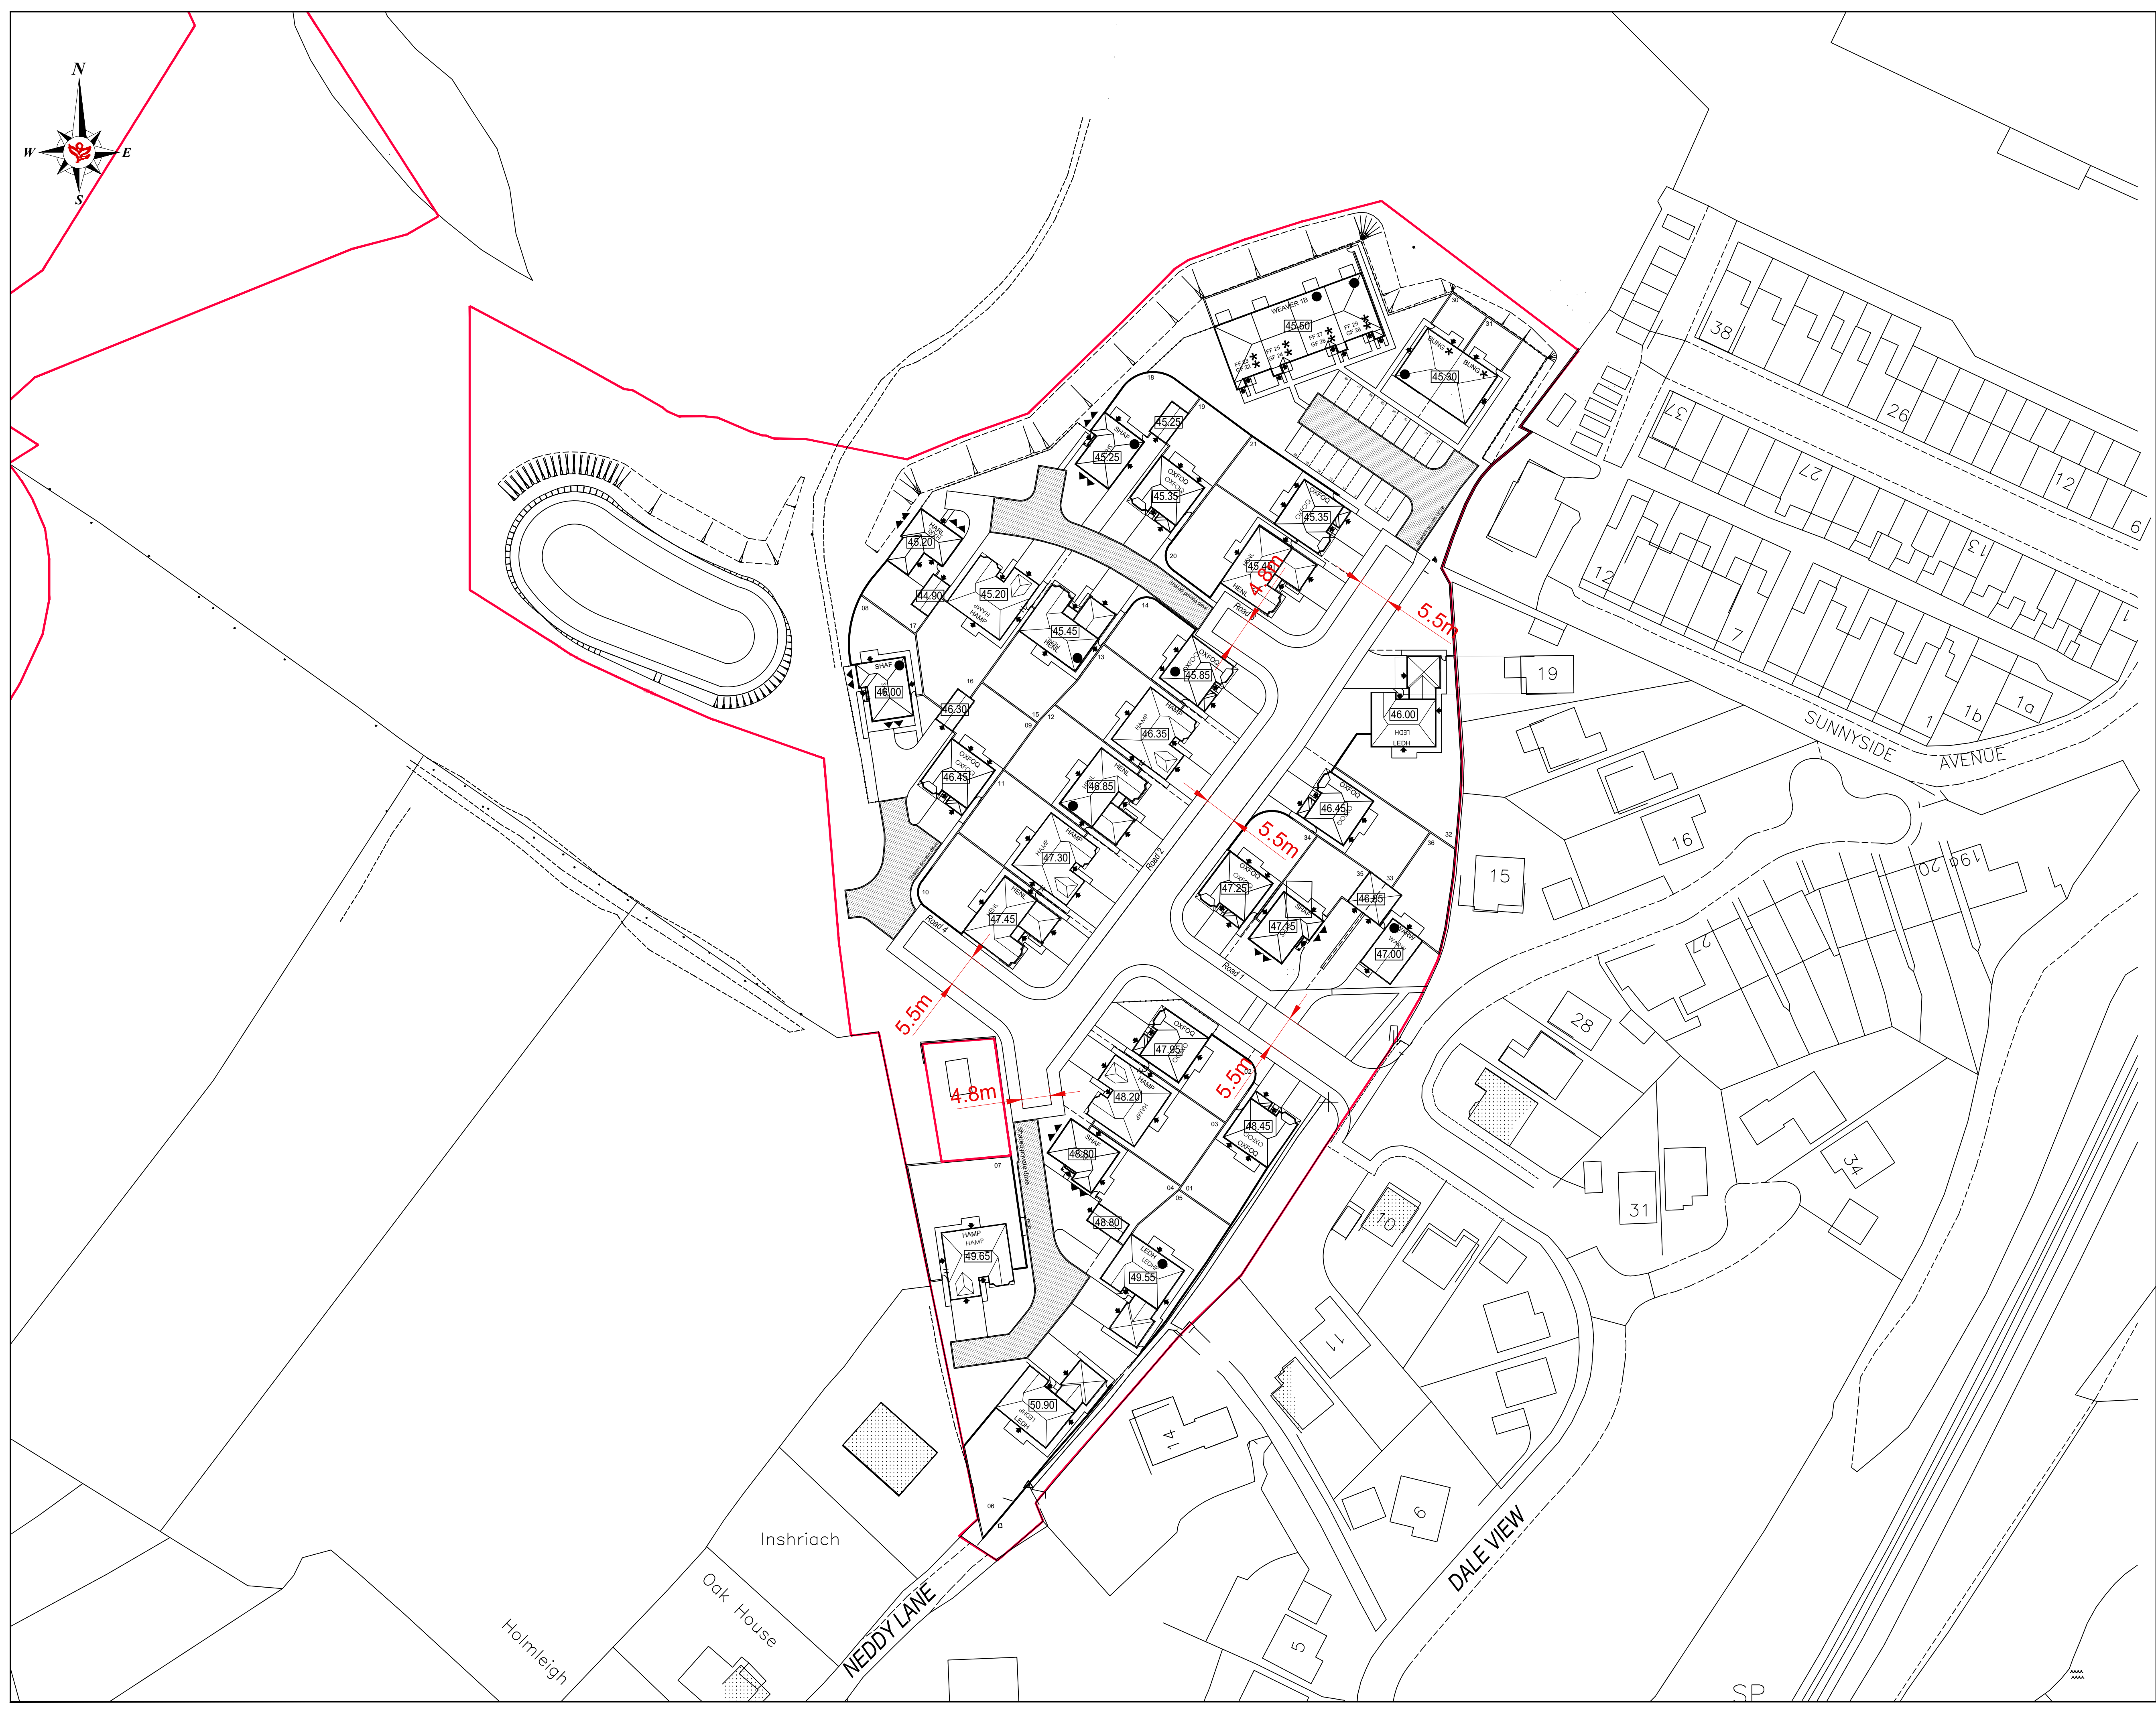

Legend

Revision	Date	Amendment	By	Check

Development		BILLINGTON	
Location		NEDDY LANE	
Marketing Name			
Drawing Title		Carriageway Width	
Drawing Number		4441 / Eng / 023	Revision -
Drawn By		CLB	Scale @ A1 1:500
Checked by		-	First Issue 20.04.21

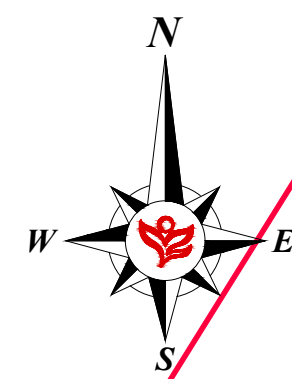

**REDROW
HOMES**
Redrow Homes Lancashire
Redrow House, 14 Easton Avenue, Buckshaw Village, Chorley, PR7 7NA
Tel: 01772 643700 Fax: 01772 643701 Web: www.redrow.co.uk

Legal Disclaimer TBC
This layout has been designed after due consideration of our Context & Constraints Plan