



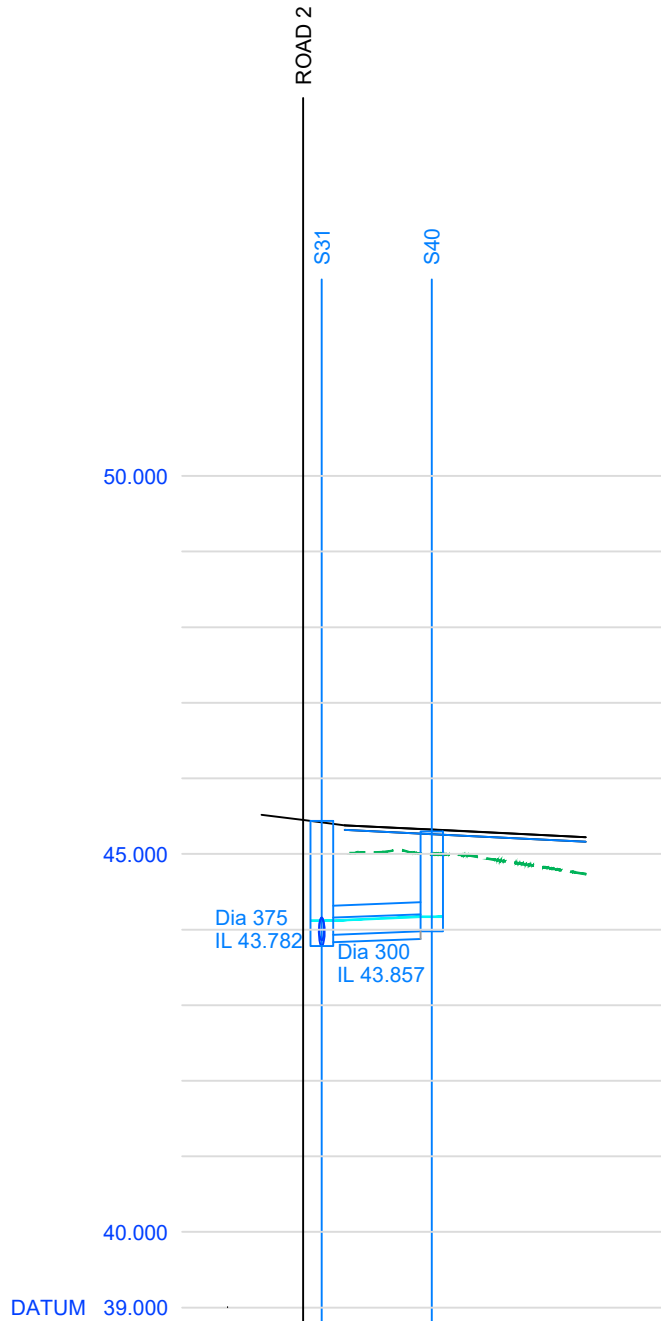

ROAD 3

CHAINAGE	0.000	1.231	8.503	18.692
EXISTING GROUND LEVEL			44.992	44.733
ALIGNMENT LEVEL		G= -0.982% 1: -101.8		
VERTICAL ALIGNMENT				
HORIZONTAL ALIGNMENT				
LEFT HAND CHANNEL			45.249	45.164
CENTRE LINE			45.305	45.224
RIGHT HAND CHANNEL			45.249	45.164
STORMWATER COVER LEVEL	45.437	45.296		
STORMWATER INVERT	43.935	43.979		
STORMWATER DETAILS		Pipe 3.000 Dia 225 Circular CLAY 1 in 165		
STORMWATER LENGTHS		7.278		
STORMWATER PIPE BEDDING		CLASS Z PIPE BEDDING AND SURROUND		

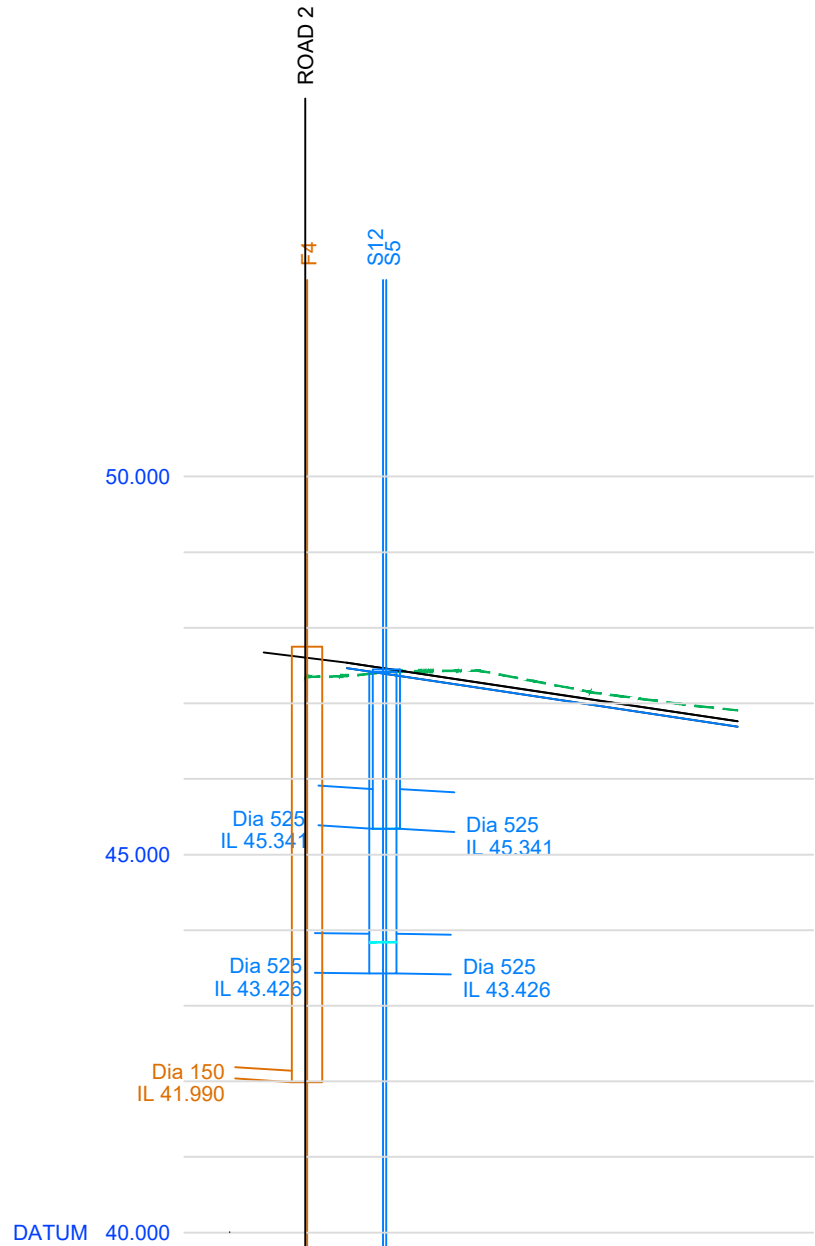

ROAD 4

CHAINAGE	0.000	0.108	5.126	28.592
EXISTING GROUND LEVEL	47.357		47.431	47.117
ALIGNMENT LEVEL		G= -3.000% 1: -33.3		
VERTICAL ALIGNMENT				
HORIZONTAL ALIGNMENT				
LEFT HAND CHANNEL			47.250	46.693
CENTRE LINE			47.319	46.761
RIGHT HAND CHANNEL			47.250	46.693
STORMWATER COVER LEVEL		47.414	47.450	
STORMWATER INVERT				
STORMWATER DETAILS				
STORMWATER LENGTHS				
FOULWATER COVER LEVEL	47.750			
FOULWATER INVERT				
FOULWATER DETAILS				
FOULWATER LENGTHS				

Legend	
Existing Ground level	-----
Proposed Ground level	-----
1 in 30 Year Storm Event	-----

C	28.03.22	Invert levels updated for S104 manholes	CLB	---
B	28.10.21	1 in 30 Year Storm Applied to Drawing.	CLB	---
A	15.07.21	Pipe Bedding Information added to Longsection	CLB	---
Revision	Date	Amendment	By	Check

Development	BILLINGTON			
Location	NEDDY LANE			
Marketing Name	CALDER GRANGE			
Drawing Title	LONGSECTION SHEET 2			
Drawing Number	4441 / Eng / 003-2	Revision	C	
Drawn By	CLB	Scale @ A1	1:500	
Checked by	-	First Issue	20.04.21	



**REDROW
HOMES**

Redrow Homes Lancashire

Redrow House, 14 Eaton Avenue, Buckshaw Village, Chorley, PR7 7NA
Tel: 01772 643700 Fax: 01772 643701 Web: www.redrow.co.uk