



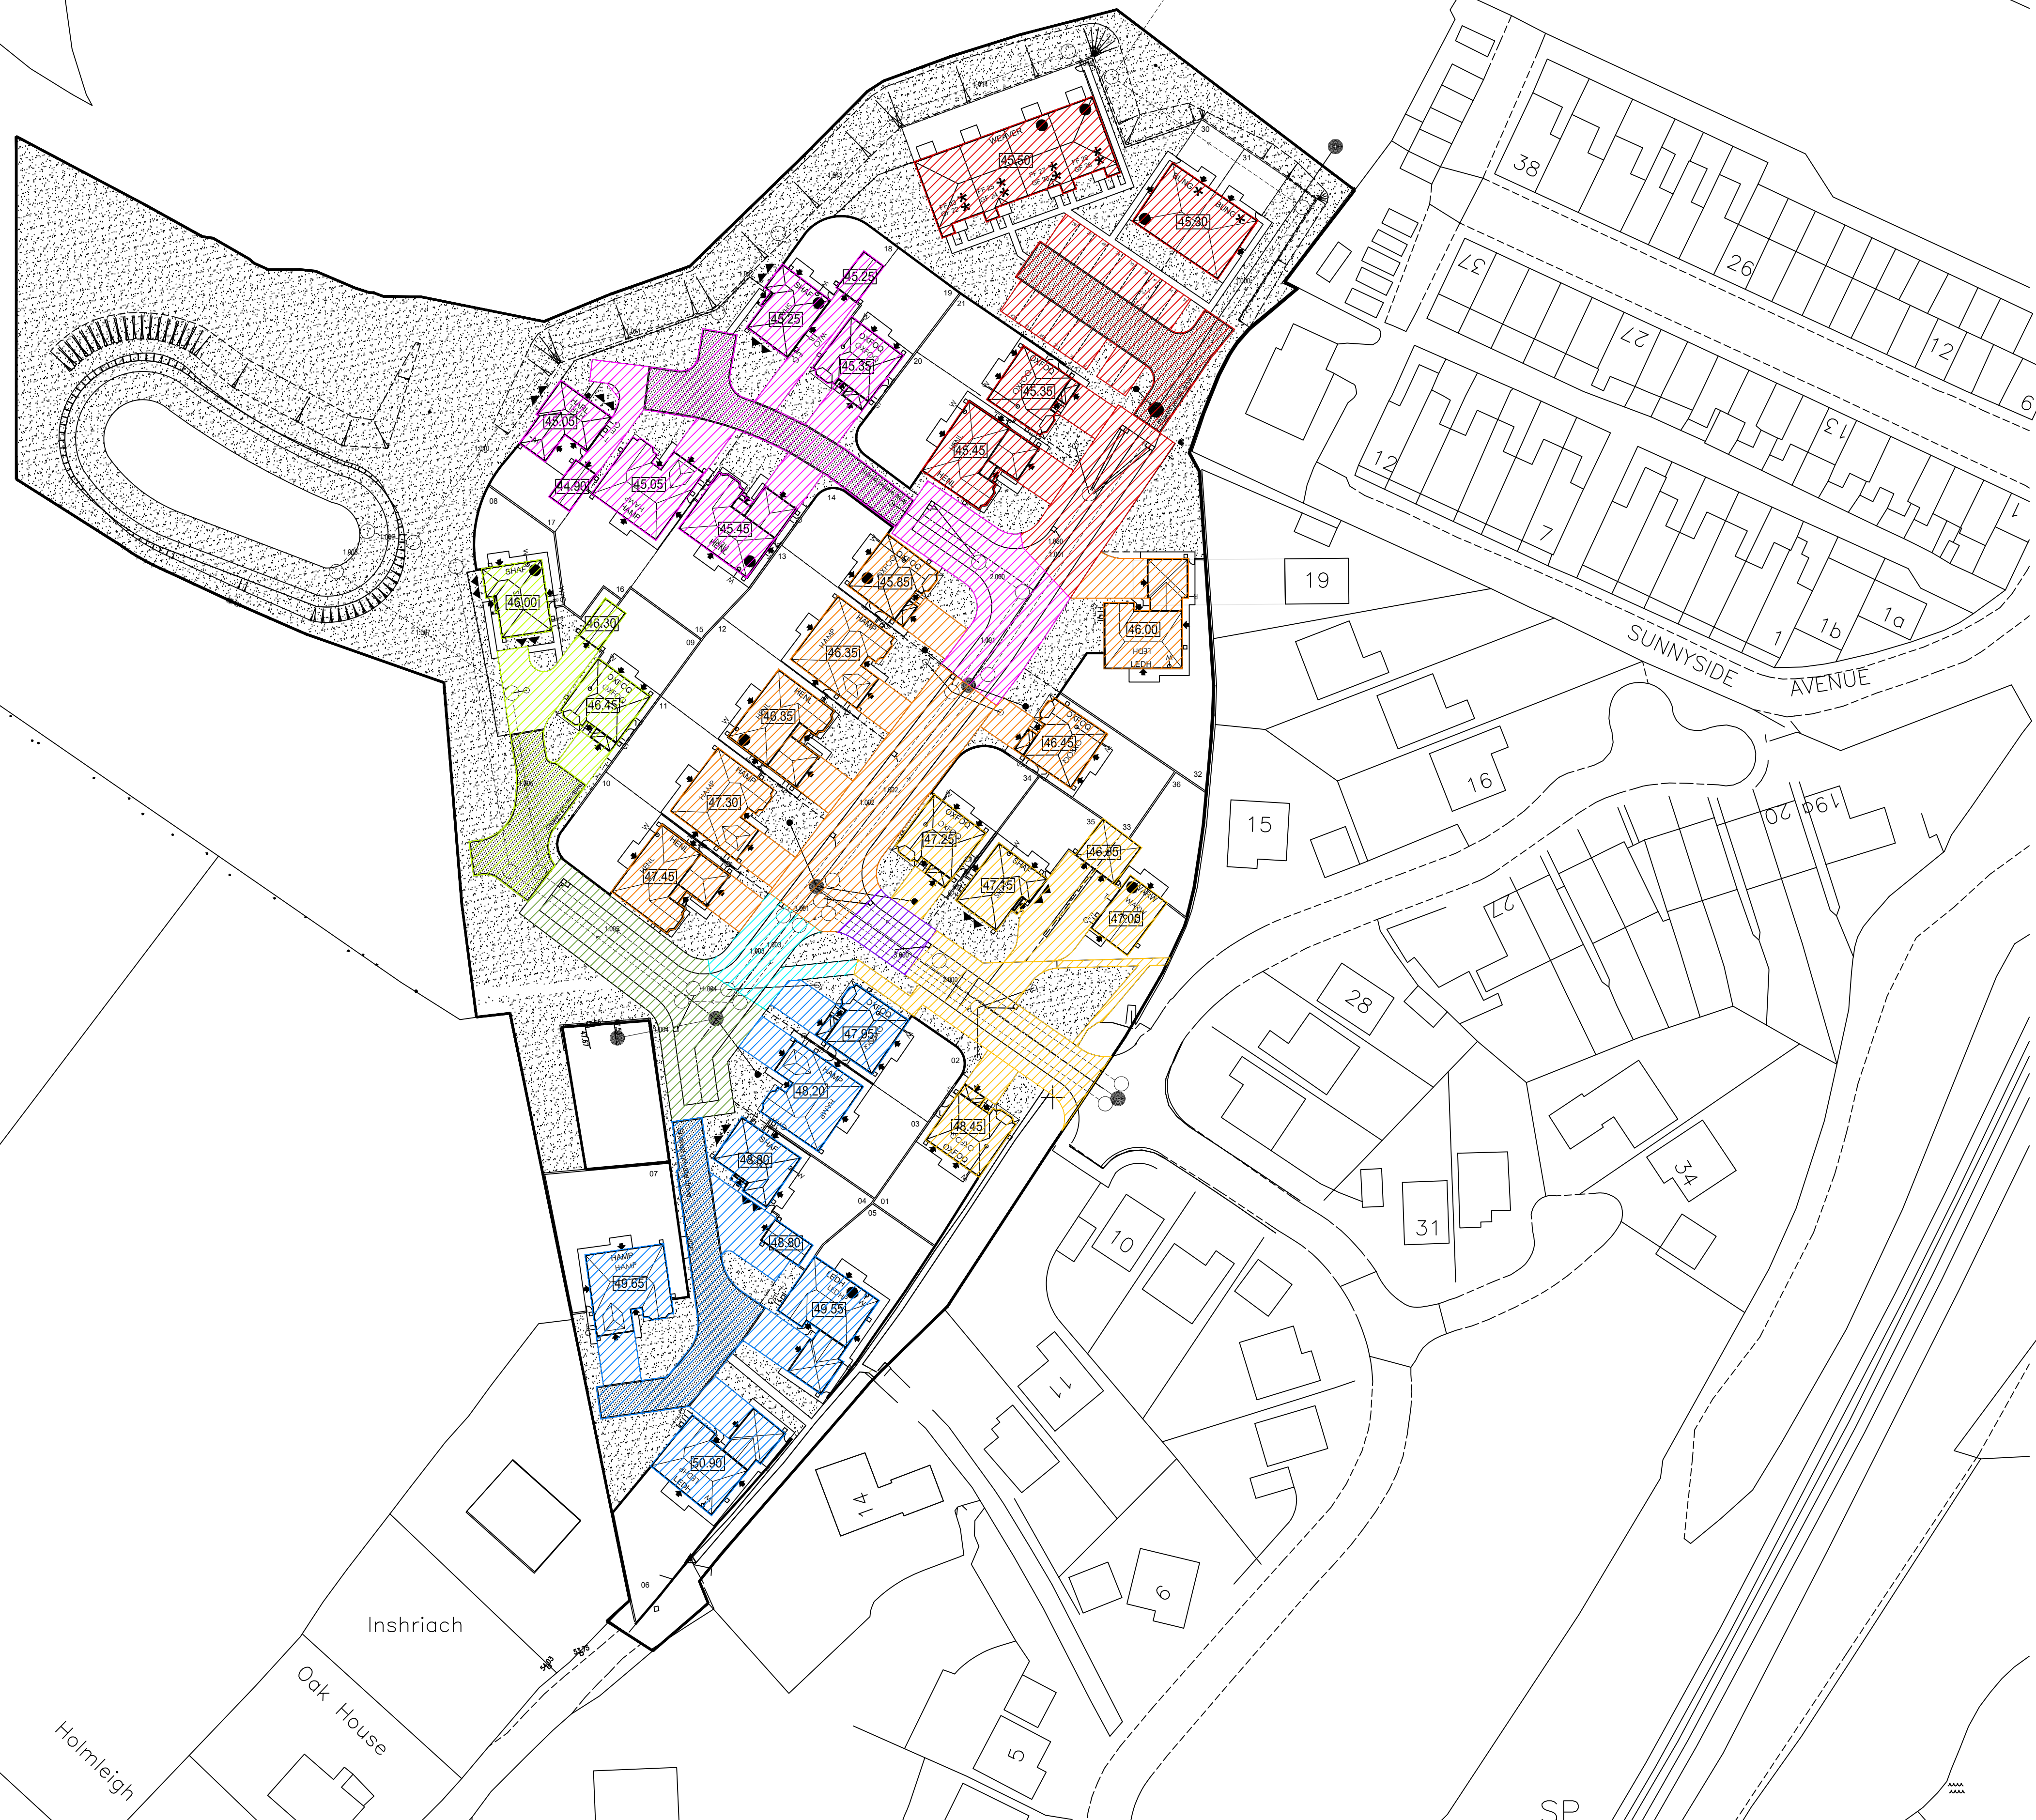

Surface Water Drainage Areas (Net_2)		
Pipe Reference	Impermeable Area (ha)	
1.000	0.1353	
1.001		
1.002	0.1415	
1.003	0.0137	
1.004	0.1200	
1.005	0.0428	
1.006		
1.007	0.0481	
1.008		
1.009		
1.010		
1.011		
1.012		
1.013		
1.014		
1.015		
2.000	0.1230	
3.000	0.0859	
3.001	0.0078	

Revision	Date	Amendment	By	Check

Development		BILLINGTON	
Location		NEDDY LANE	
Marketing Name			
Drawing Title		Drainage Area Plan	
Drawing Number		4441 / Eng / 008	Revision -
Drawn By		CLB	Scale @ A1 1:500
Checked by		-	First Issue 20.04.21

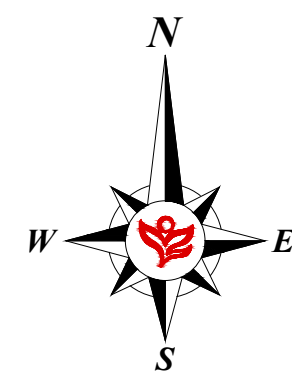

**REDROW
HOMES**
Redrow Homes Lancashire
Redrow House, 14 Easton Avenue, Rockcliffe Village, Chorley, PR7 7NA
Tel: 01772 643700 Fax: 01772 643701 Web: www.redrow.co.uk

Legal Disclaimer TBC
This layout has been designed after due consideration of our Context & Constraints Plan