



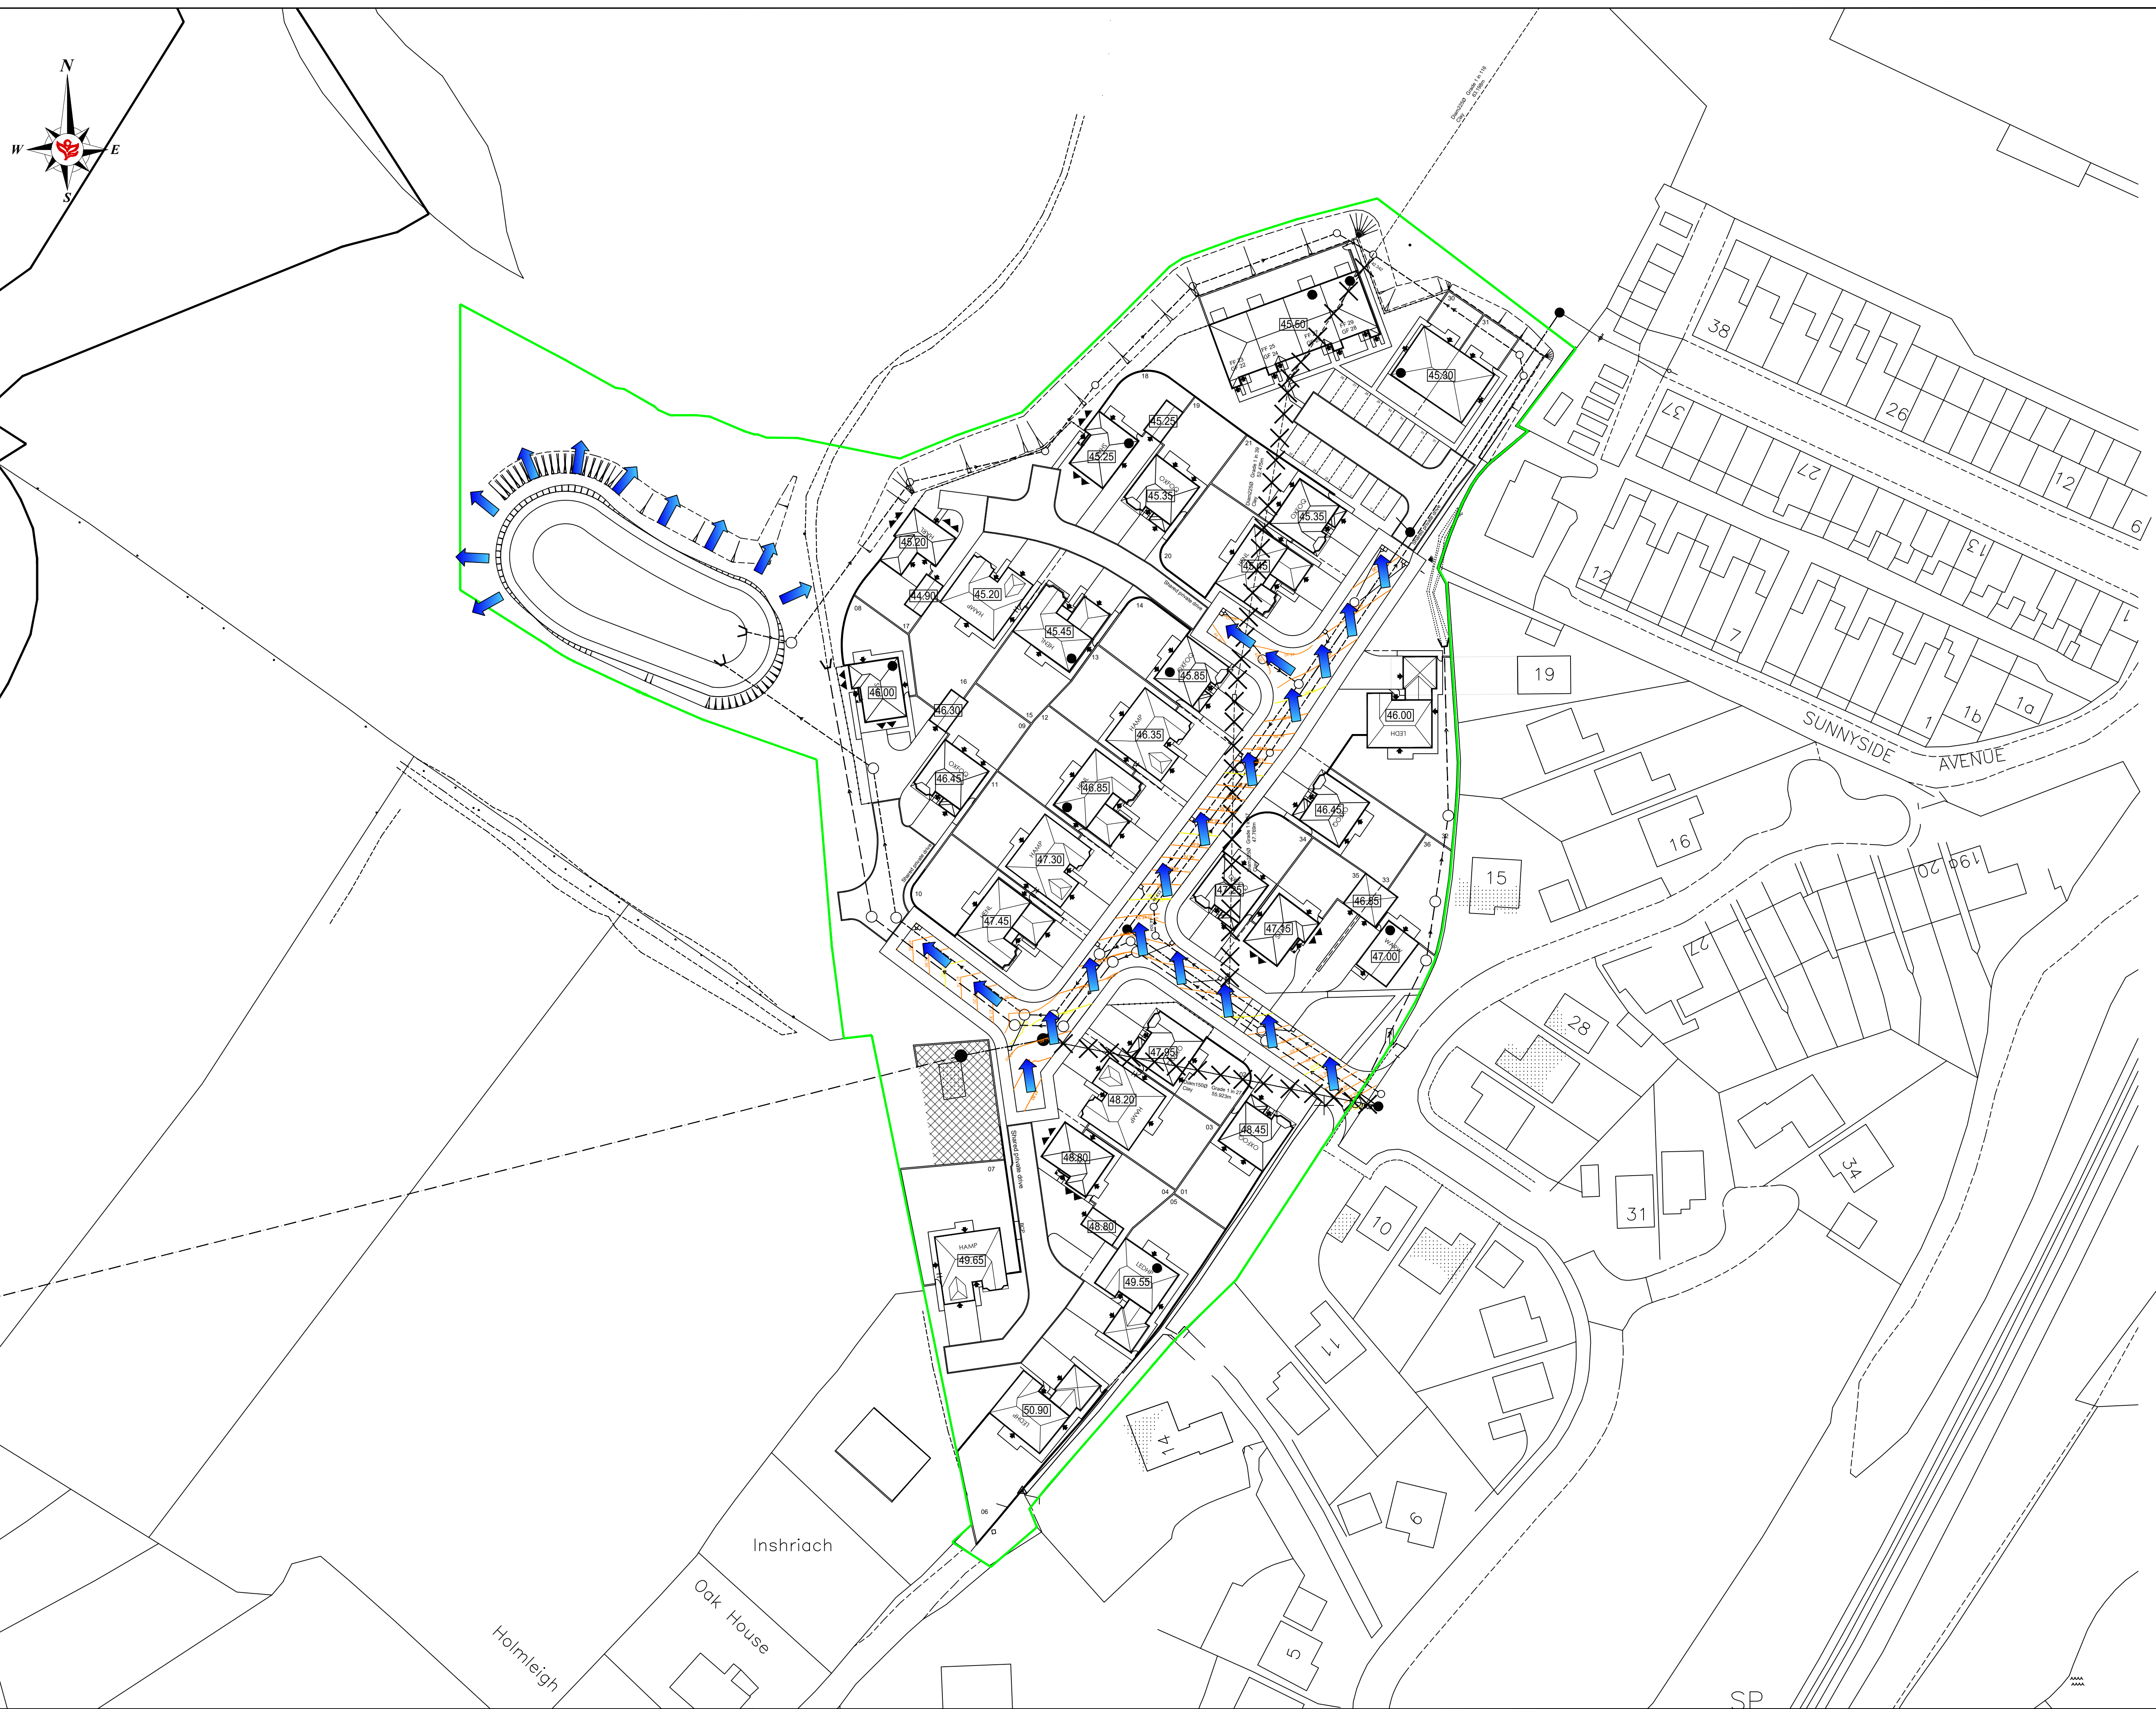

A	20.04.22	Flood route arrows added to around pond	CLB	Check
Revision	Date	Amendment	By	Check

Development				BILLINGTON	
Location				NEDDY LANE	
Marketing Name				CALDER GRANGE	
Drawing Title				Flood Routing Plan	
Drawing Number		4441 / Eng / 020	Revision		A
Drawn By		CLB	Scale @ A1		1:500
Checked by		-	First Issue		20.10.21

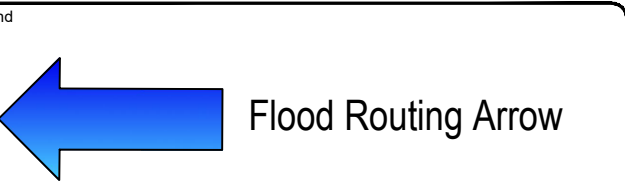

REDROW
HOMES

Redrow Homes Lancashire
Redrow House, 14 Eaton Avenue, Backshaw Village, Chorley, PR7 7NA
Tel: 01772 643700 Fax: 01772 643701 Web: www.redrow.co.uk

Legal Disclaimer TBC
This layout has been designed after due consideration of our Context & Constraints Plan