


Area of Floodplain Loss

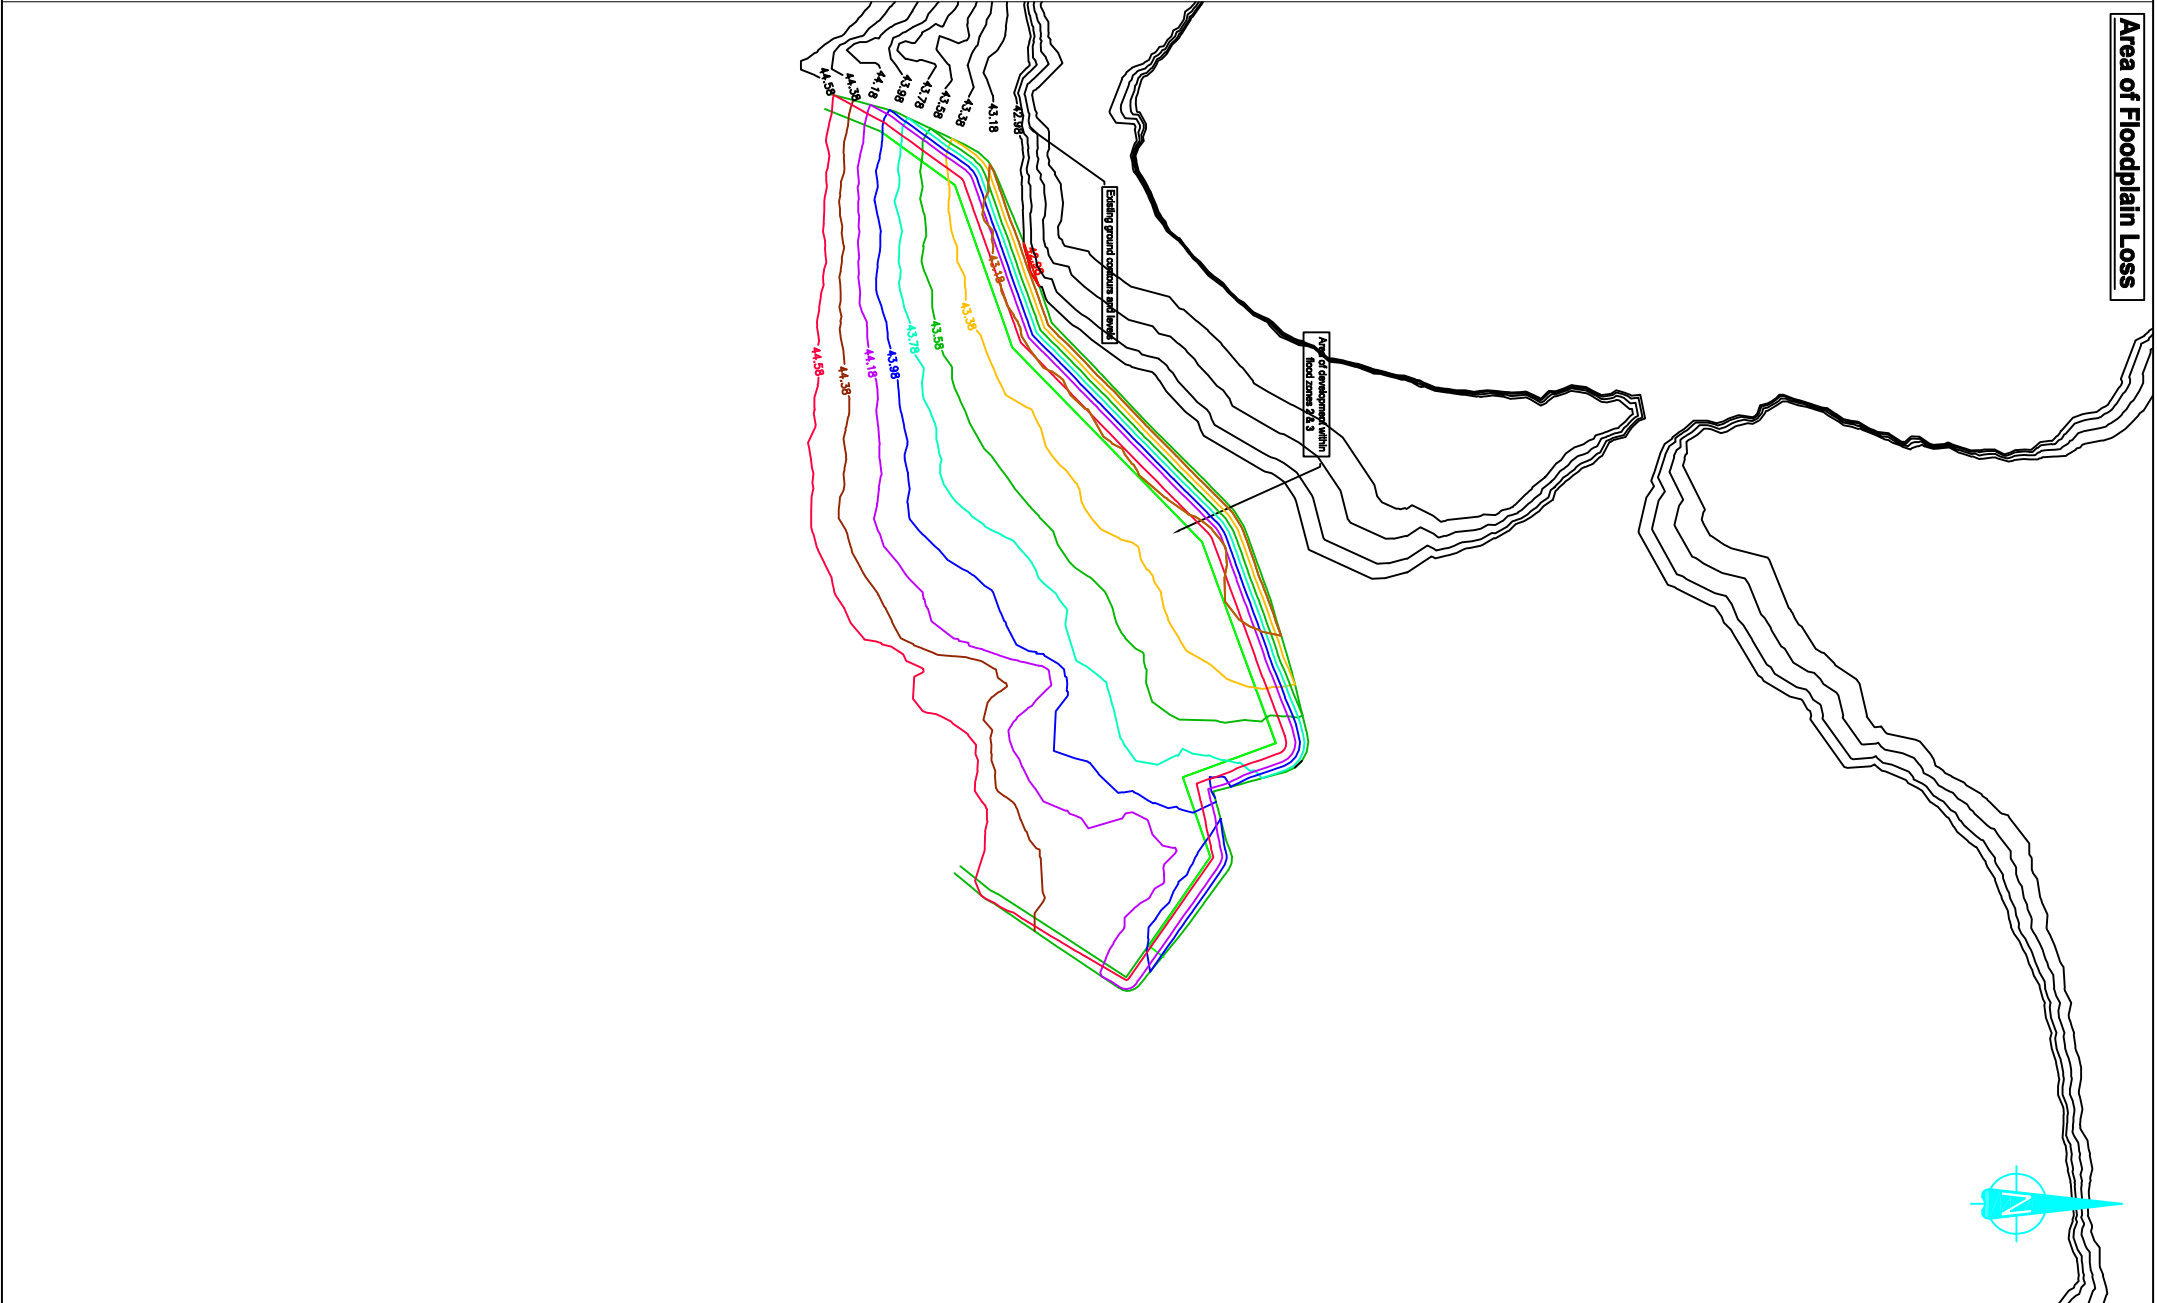

Environmet Agency Modelled Flood Levels	
Return Period	Level (mAOD)
4% AEP (1 in 25)	42.67
1% AEP (1 in 100)	43.34
0.1% AEP (1 in 1000)	44.38

SCHEMATIC

For initial discussions only and subject to detailed design

.\Client Artwork\Redrow Homes.jpg

Neddy Lane
Billington

Schematic Flood Compensation

Floodplain Proposal

.\Client Artwork\Banners Gate.jpg

CIVIL, STRUCTURAL & ARCHITECTURAL DESIGN SERVICES

Tel: 0121 687 1500 Fax: 0121 687 1501
E-mail: mailto:chambersgate.com

Tel: 0121 687 1500 Fax: 0121 687 1501
E-mail: mals@bannersgate.com

014

000000 01/07/11