


- MATERIALS**
- 1. GREY CONCRETE ROOF TILES
 - 2. BRICKWORK
 - 3. SMOOTH CEMENT RENDER
 - 4. GREY UPVC WINDOWS/DOORS
 - 5. LARCH CLADDING

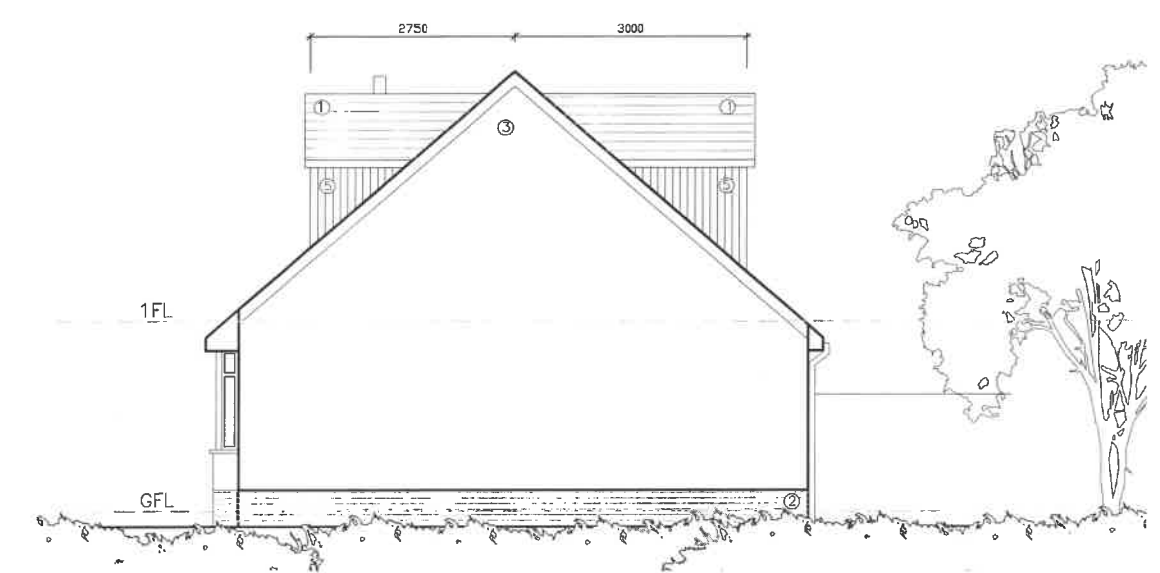


PROPOSED EAST ELEVATION (1)



PROPOSED NORTH ELEVATION (2)



PROPOSED WEST ELEVATION (3)

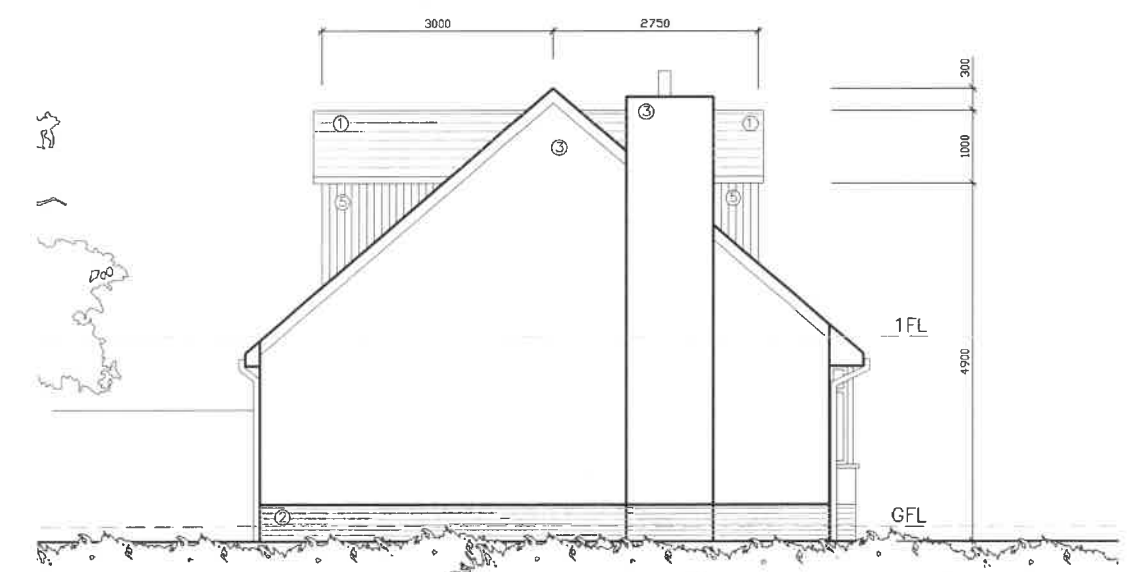

PROPOSED SOUTH ELEVATION (4)

©aw+a architects Ltd 2020 |
All rights reserved |
Drawing No. PL/07