

Notes

Copyright in all documents and drawings prepared by the Architect and any work executed from these documents and drawings shall, unless otherwise agreed, remain the property of the Architect.

Do not Scale off this drawing.

All dimensions to be checked on site and any discrepancies to be referred to the Architect before proceeding.

All levels to be checked on site.

All discrepancies between information shown on the drawing and information in the specification to be referred to the Architect prior to proceeding.

All omissions to be referred to the Architect prior to proceeding.



All component sizes and references to be checked prior to ordering of materials.

Positions of existing drainage runs to be confirmed prior to proceeding and drains checked as necessary.

All relevant boundary positions to be checked prior to proceeding.

Planning permission is beyond the Architect's control and no guarantee that it will be granted can be given.

Amendments

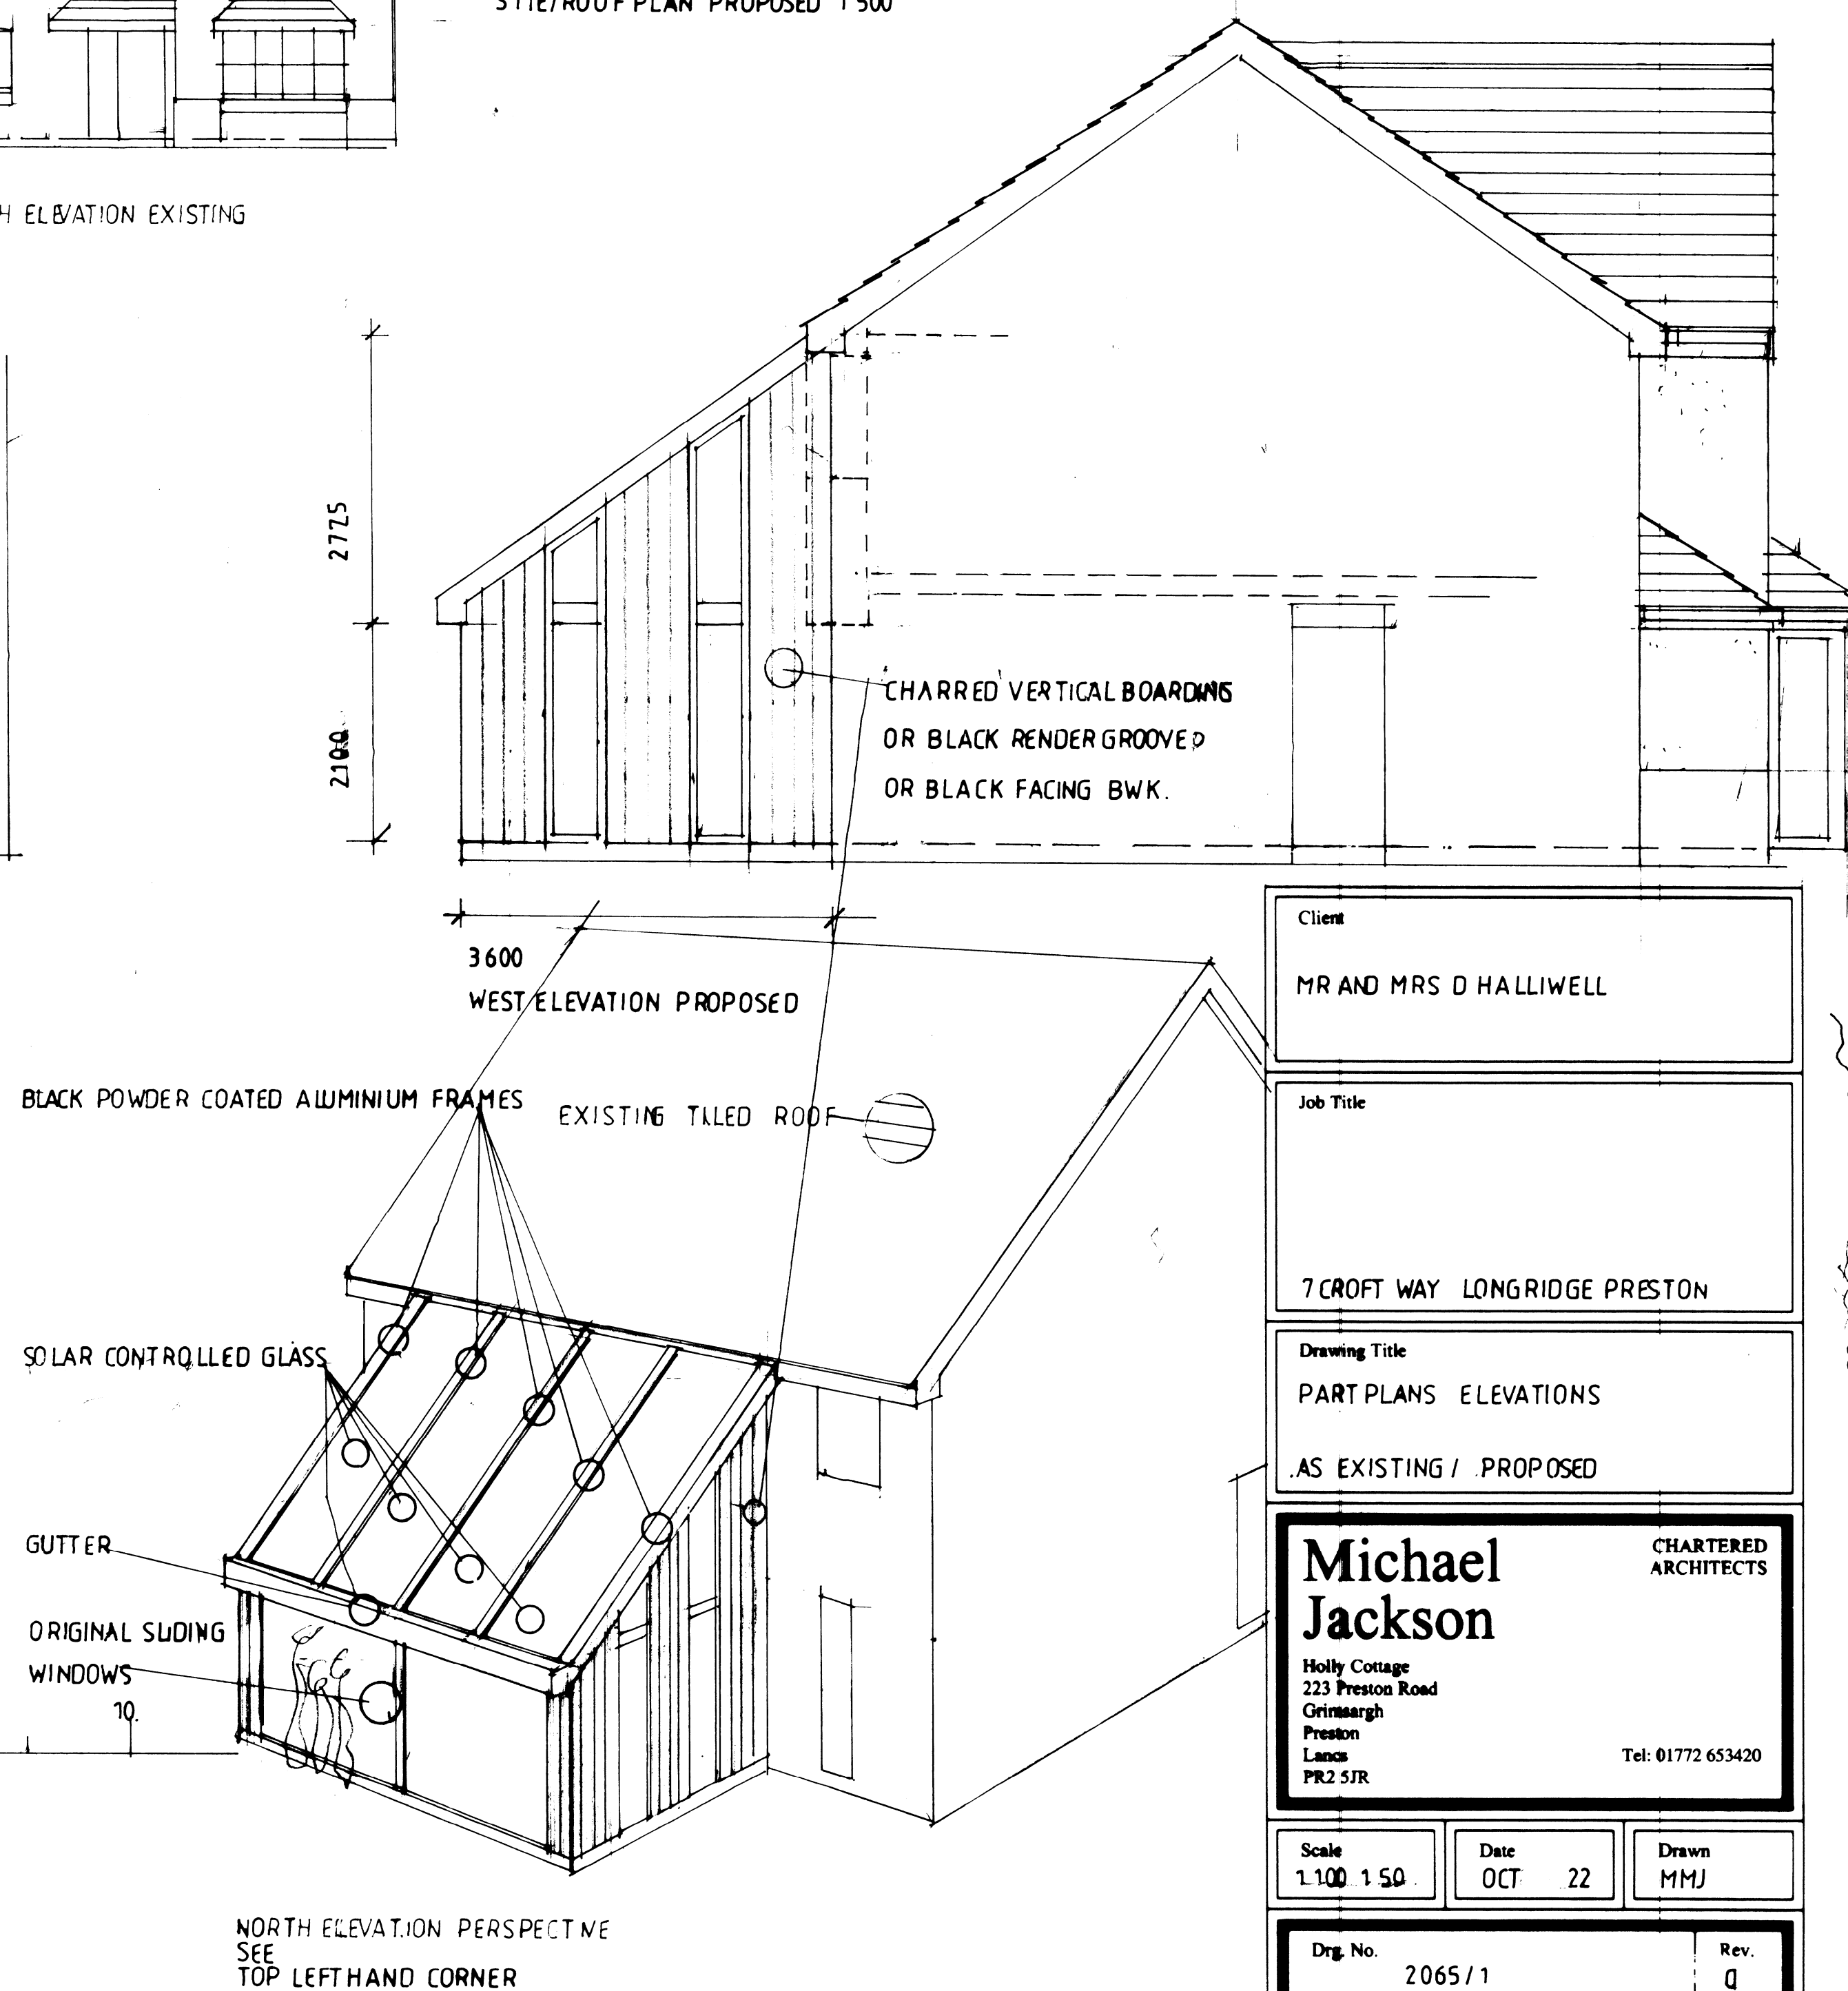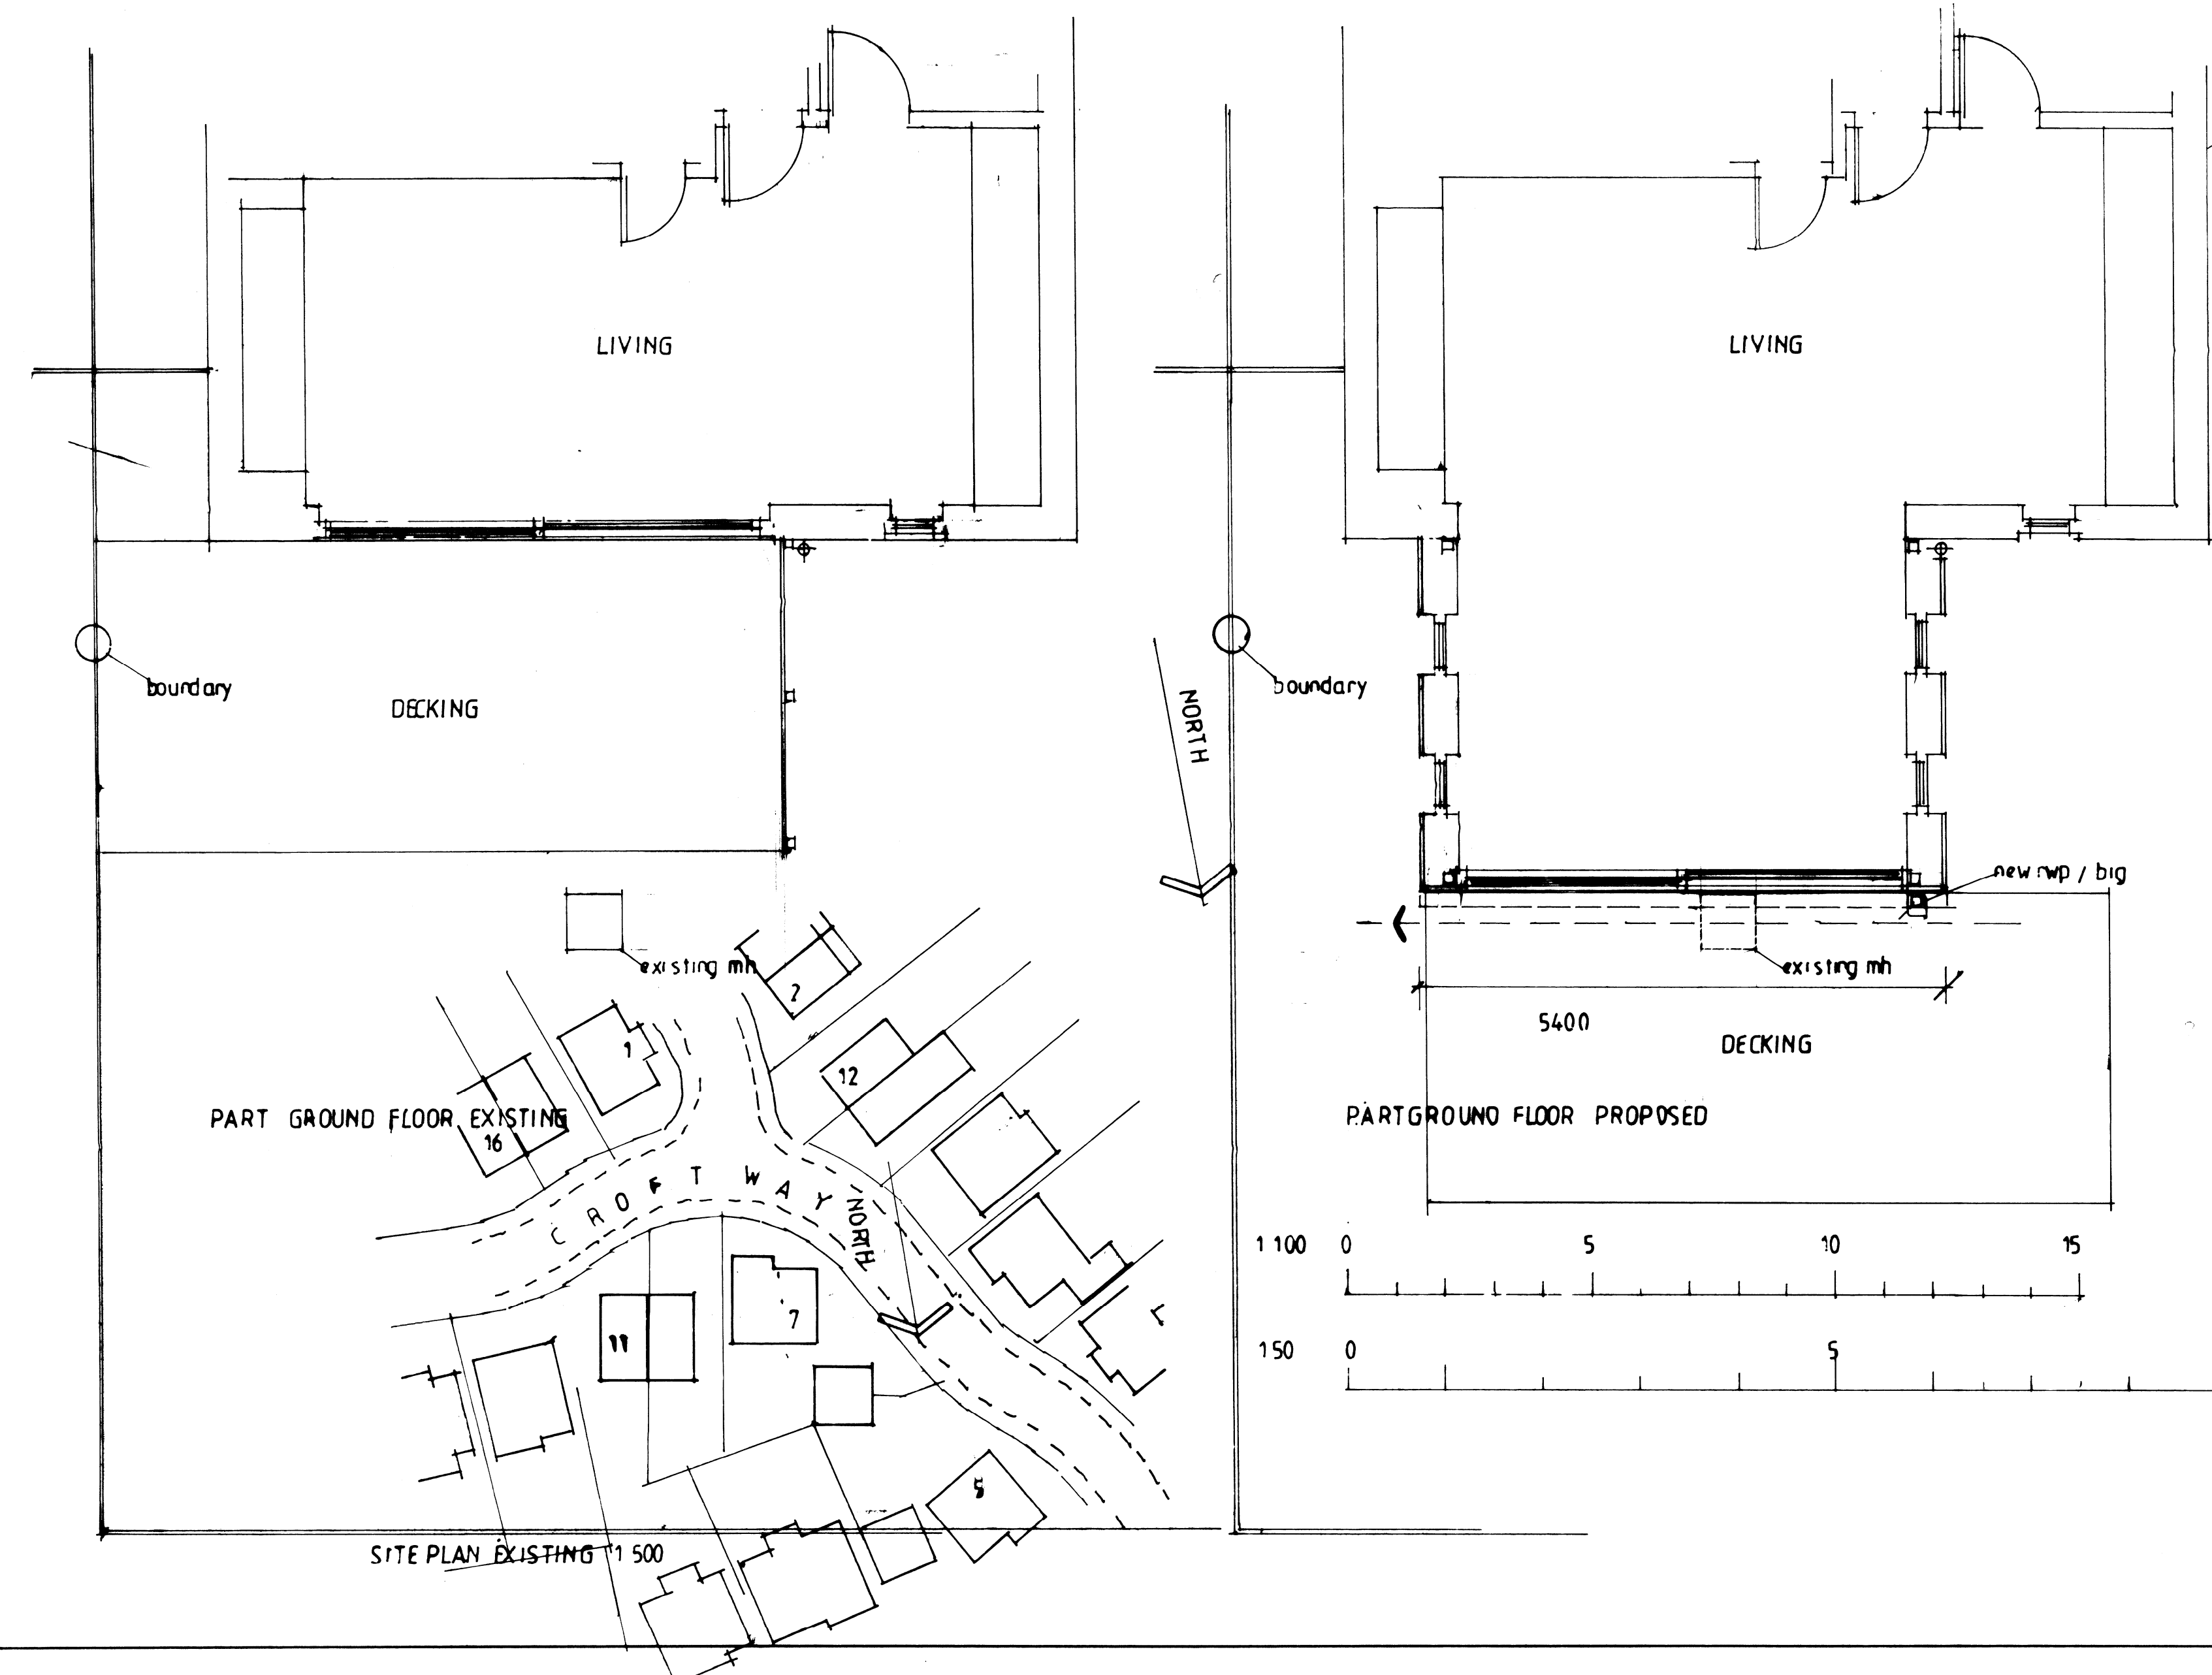

Client	
MR AND MRS D HALLIWELL	
Job Title	
7 CROFT WAY LONGRIDGE PRESTON	
Drawing Title	
PART PLANS ELEVATIONS	
AS EXISTING / PROPOSED	
Michael Jackson CHARTERED ARCHITECTS Holly Cottage 223 Preston Road Grimsby Lincoln PR2 5JR Tel: 01772 653420	
Scale	Date
1:100 1:50	OCT 22
Drawn	Rev.
MMJ	Q
Drg. No. 2065/1	