

Materials



Proposed stone taken from redundant building from farm.



Stone Surrounds to Window

Guttering



Traditional Ogee Aluminium Guttering 113mm 75mm circular downpipes




Conservation Rooflight Company or similar



Roof slate, reproduction Greys Roofing Products – Welsh Slate -Welsh Blue/Grey




Ridge Tiles

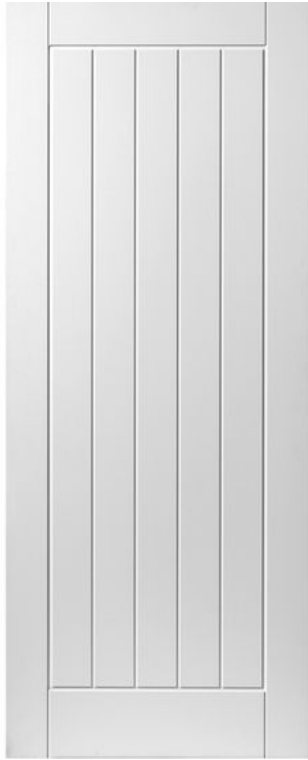

White Hardwood Vertical Boarded Doors, Secure By Design Approved for door and window details
see drawing numbers 3721/12 & 13

3 Nesting Platforms to be provided either

TYPICAL DETAIL FOR SOLID
WALLS CONSTRUCTIONS

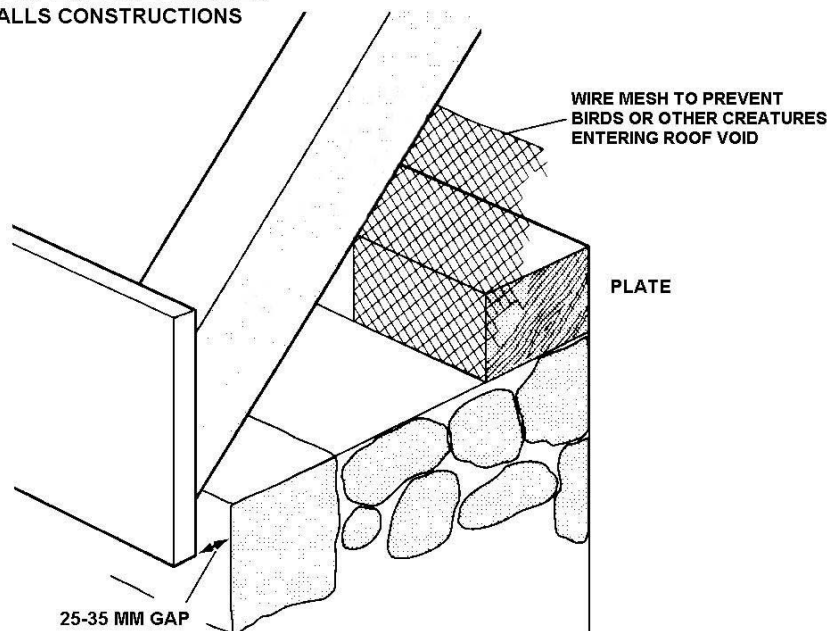

Under Eaves Nest Platform

Or



Swift Nest Box

Material	FSC Certified Exterior Grade European Birch Plywood
Construction	Panels stapled together with surface sunk staples.
Finish	Non-toxic water-based stain and preservative
Dimensions	Overall height: 21cm, Overall width: 43cm, Overall Depth: 21cm Weight 2.8kg
Fixing	Six mounting holes at sides of the box.