


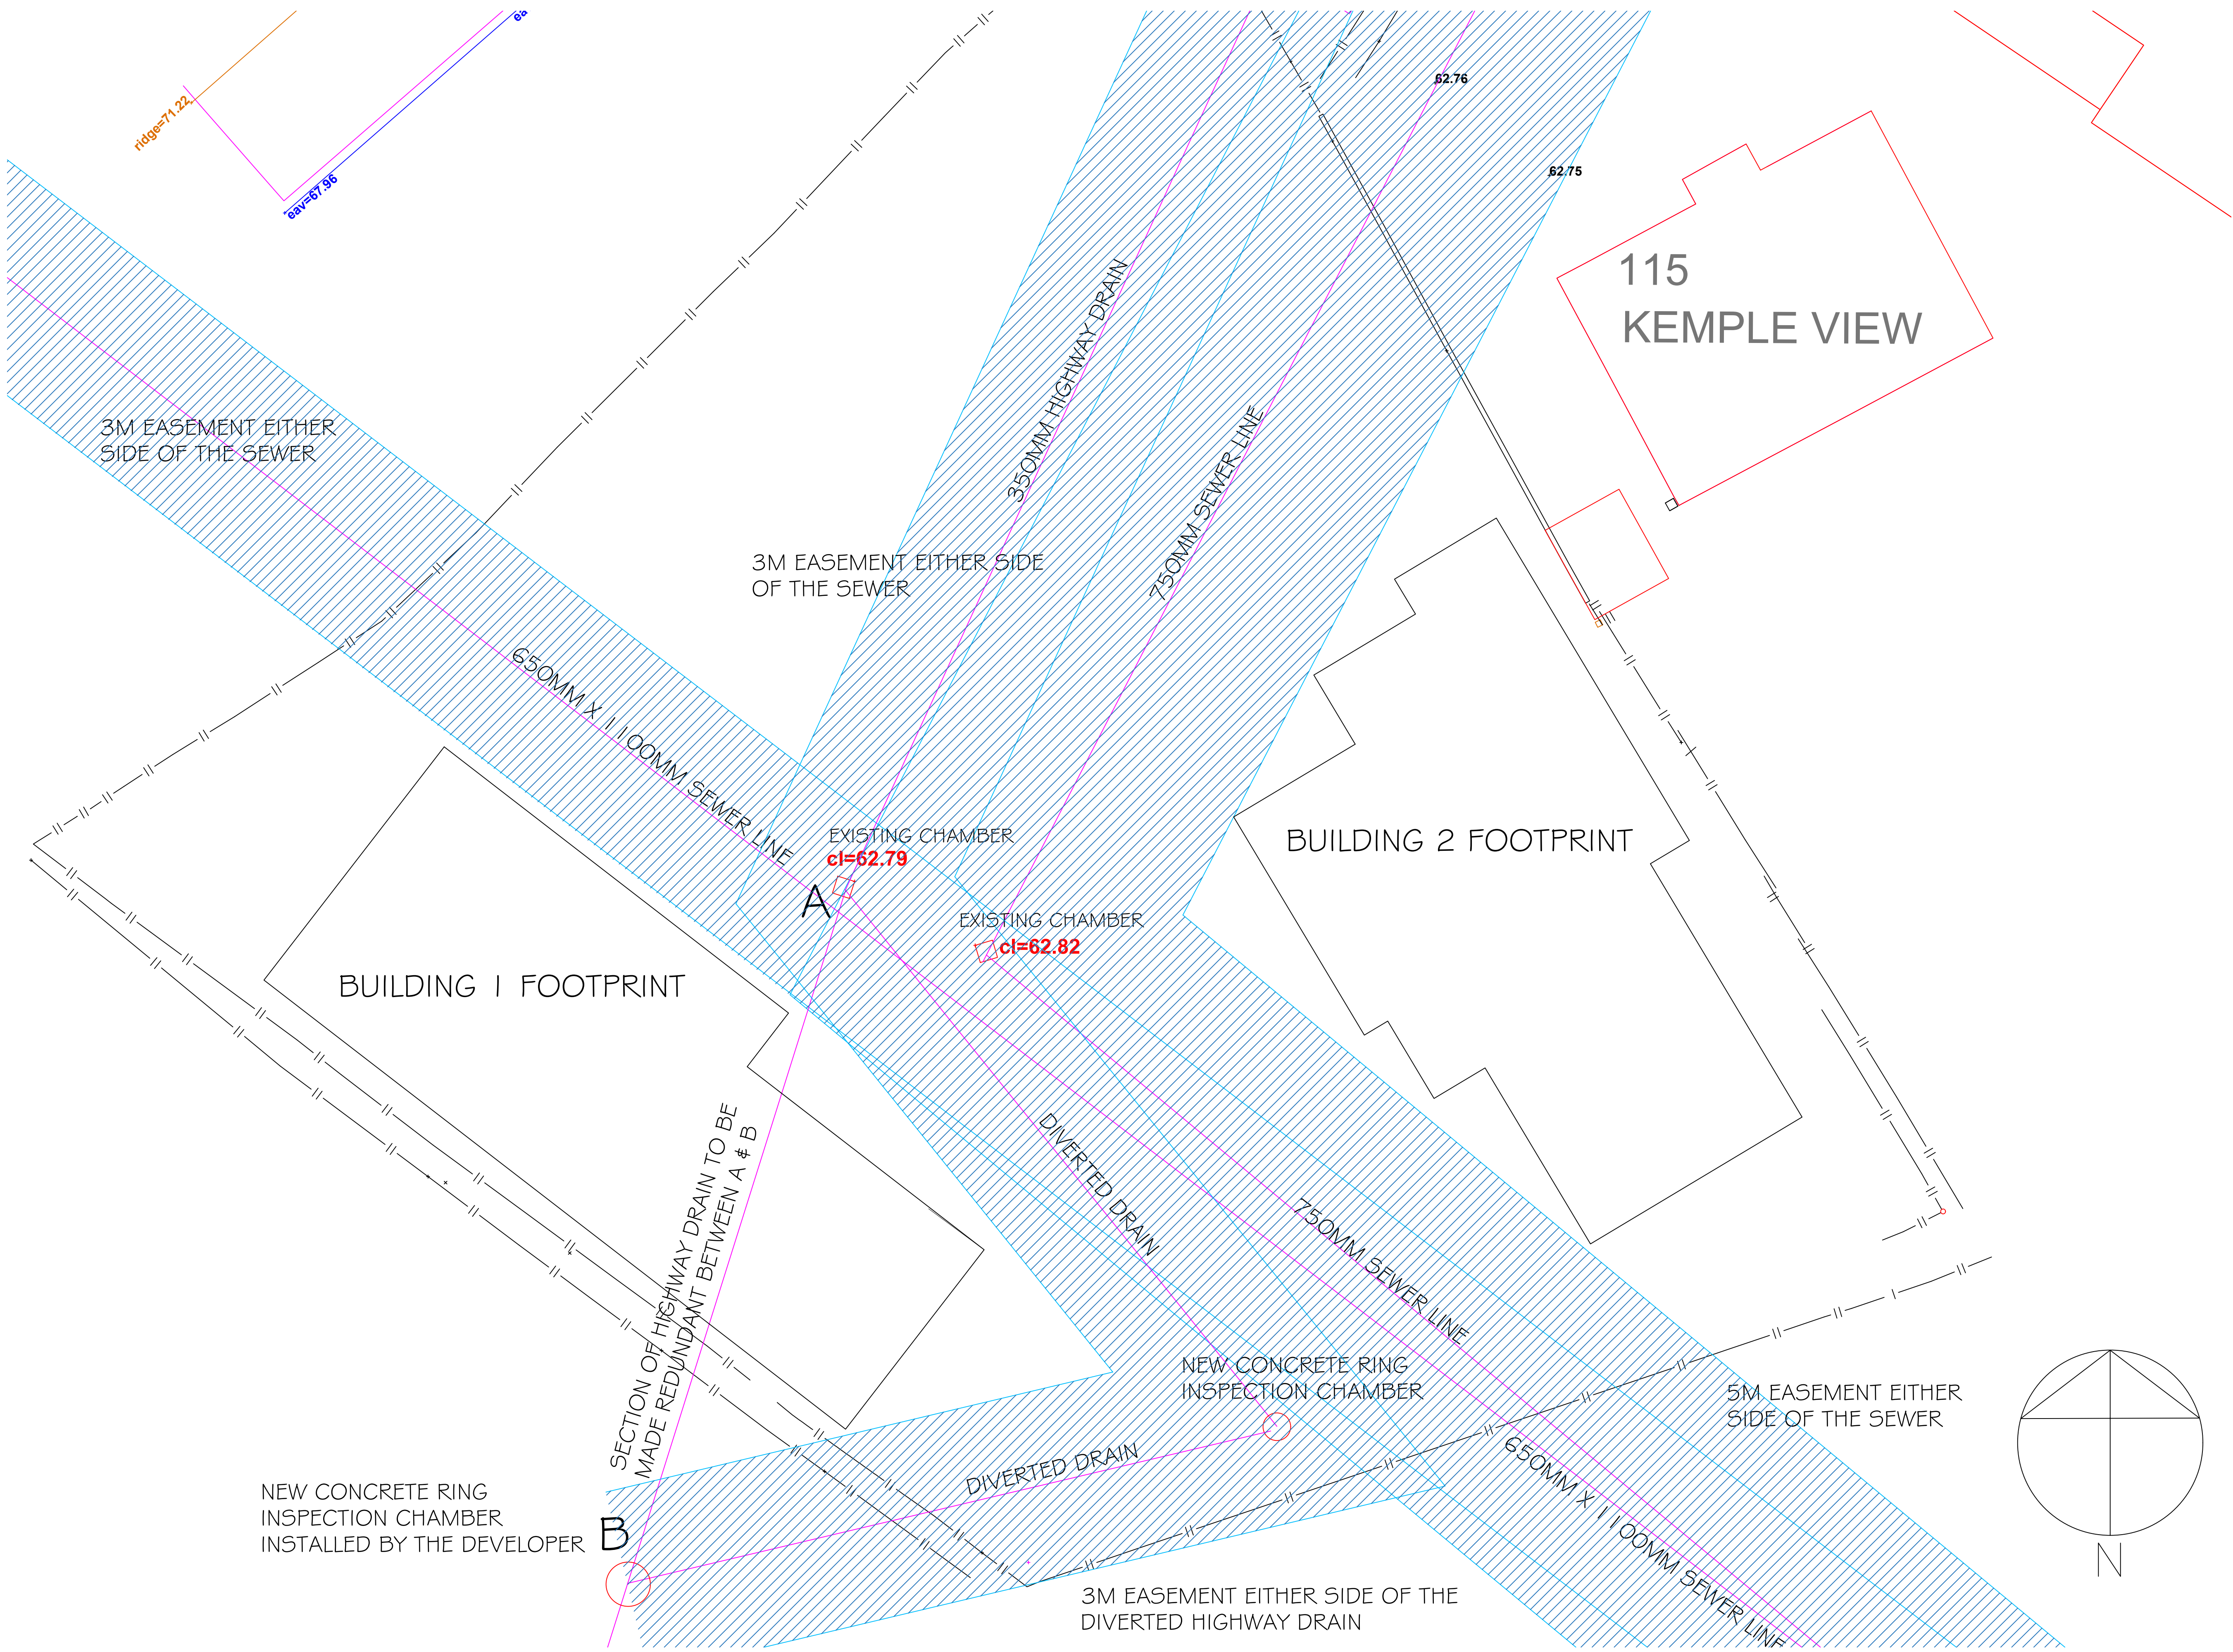

Notes.		
notes.		
Project .		
PROPOSED DEVELOPMENT ON LAND OFF KEMPLE VIEW, CLITHEROE		
Client.		
MR IMRAN KAHN		
drawing title.		
SITE DRAINAGE DIVERSION AND PROPOSED BUILDING OUTLINE		
status.		
scale.		
1:100 AT A1		
Drawn by.	DH	checked. PH
Date.		
12/10/2022		
project no.	PHA/366	sig. no. 100
		rev. -