

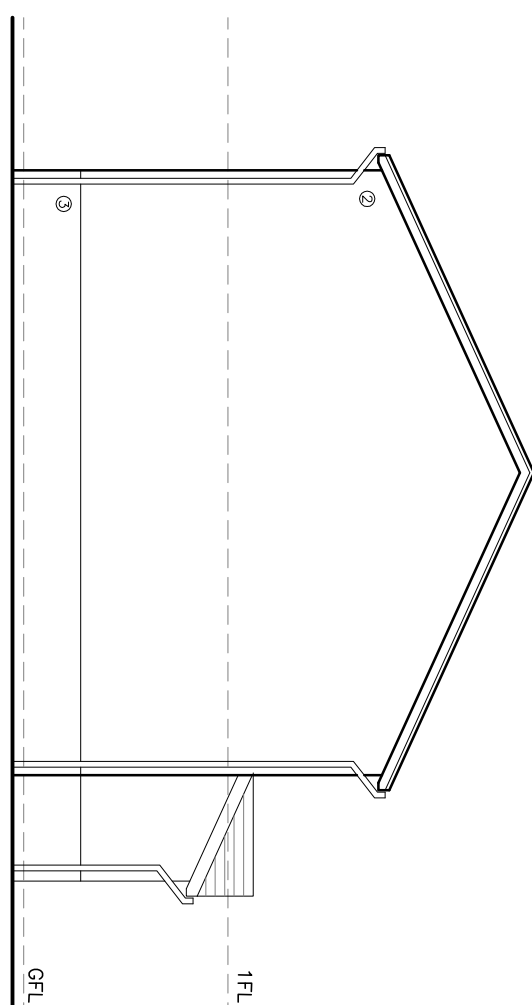


- ## MATERIALS
1. INTERLOCKING CONCRETE TILES
 2. BRICKWORK
 3. FEATURE BRICKWORK PLINTH
 4. UPVC WINDOWS/DOORS

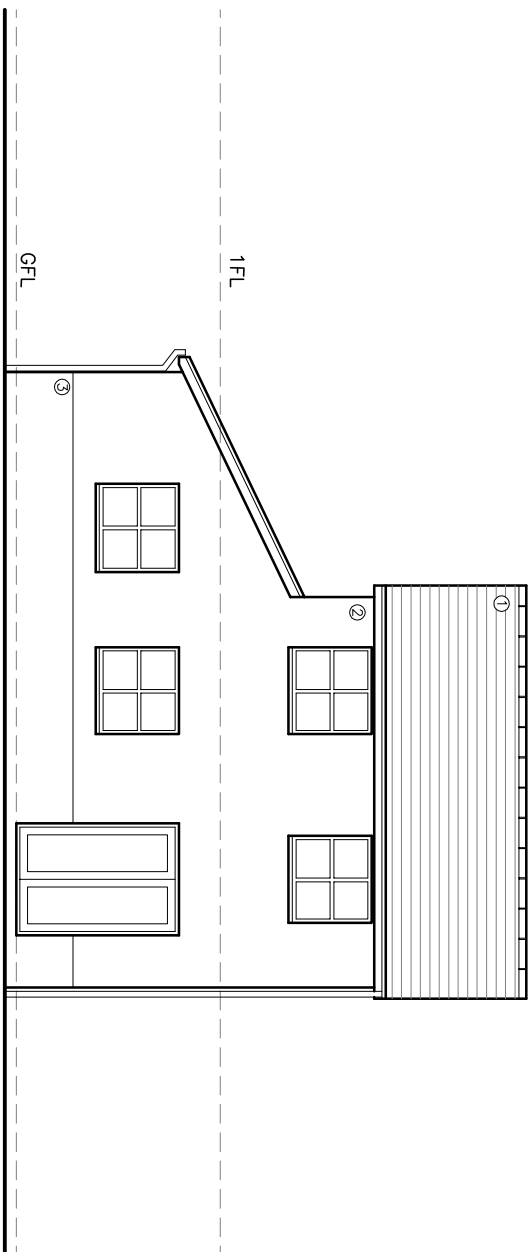

EXISTING REAR ELEVATION (1)

EXISTING SIDE ELEVATION (2)

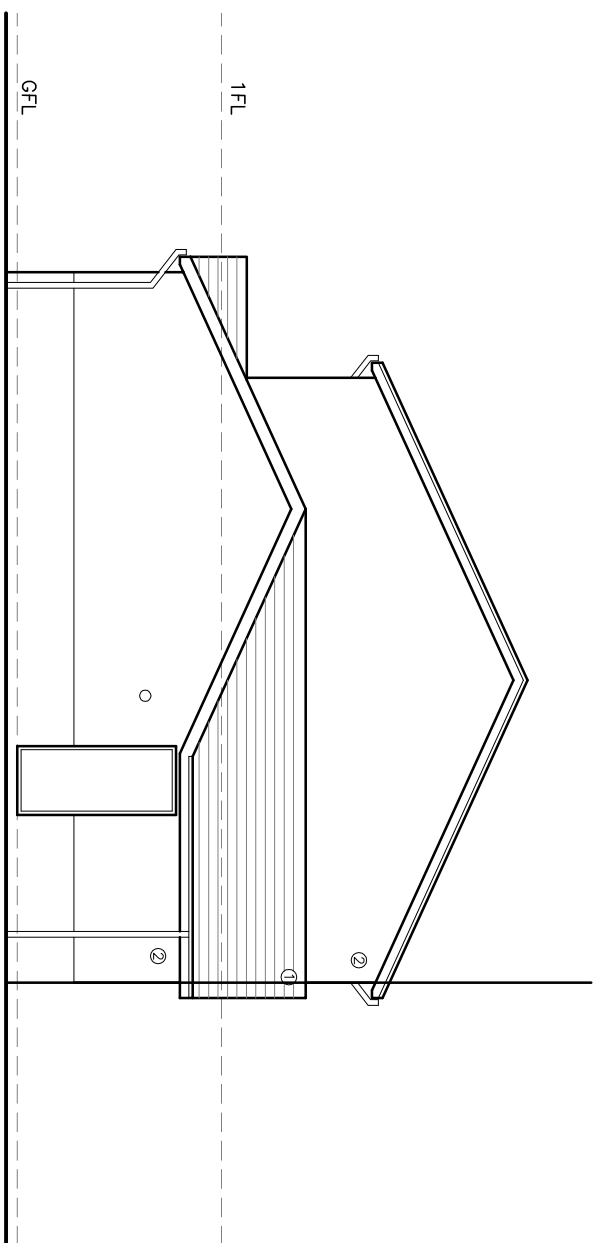

EXISTING SIDE ELEVATION (3)

©2020 architect 10 2020 This Drawing is to be read in conjunction with all other project associated drawings and information. Do not scale from this drawing. Report all errors, omissions and discrepancies to drawing author prior to construction or manufacture. This drawing is copyright and is the property of
owg architects ltd

qww+q architects The Anneke Lowesfold Farm Oxfordshire OX9 3JG BB5 4QA Architects Registration Board ARB Private Residential Housing Commercial Conservation Domestic Tel: 01234 485848 Email: info@qwwarchitects.com Web: www.qwwarchitects.com	Client	Scale	Sheet Size	Job Number	Drawn By	Checked
	MR_C_RICHARDS	1:100	A3	22-032	AW	AW
	Project 1_ASH_CLOSE BARROW	Drawing Title EXISTING_ELEVATIONS	Drawing Status PLANNING	Drawing Number PL/04	Revision -	Final Date OCT_2022