

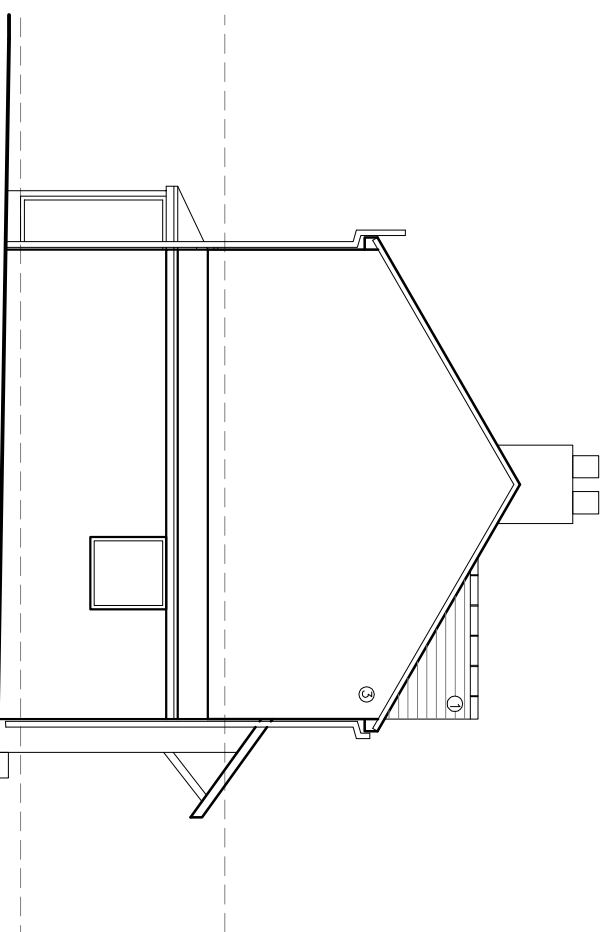
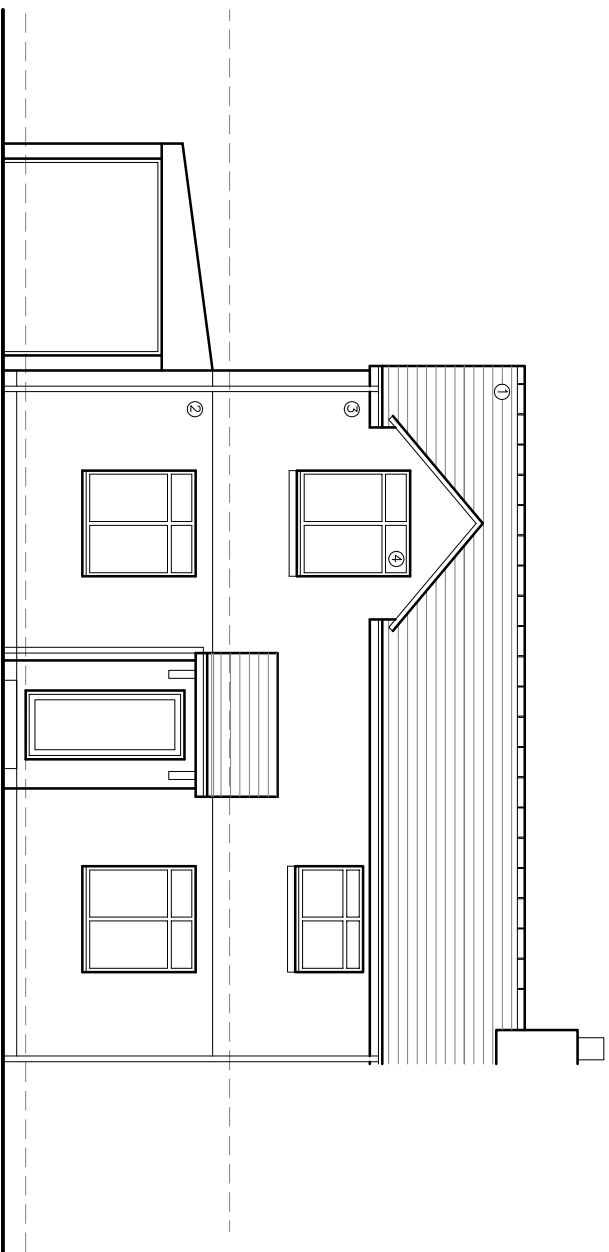


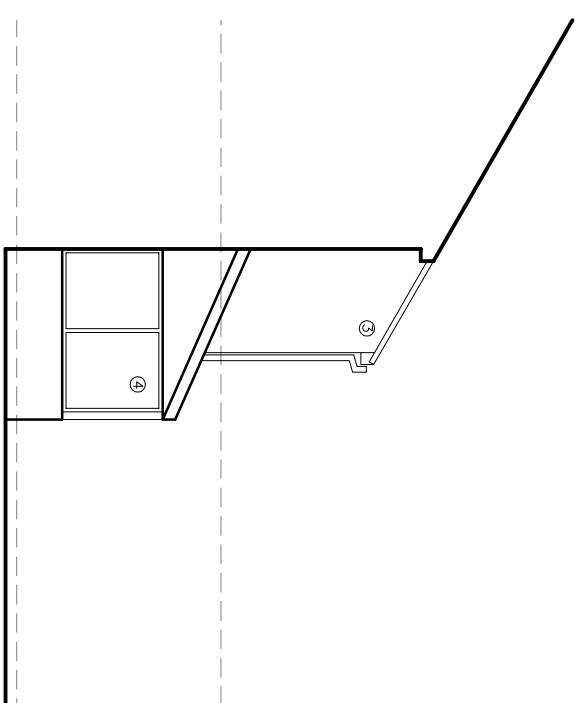

- ## MATERIALS
1. NATURAL BLUE/GREY SLATE
 2. BRICKWORK
 3. SAND/CEMENT RENDER
 4. UPVC WINDOWS/DOORS

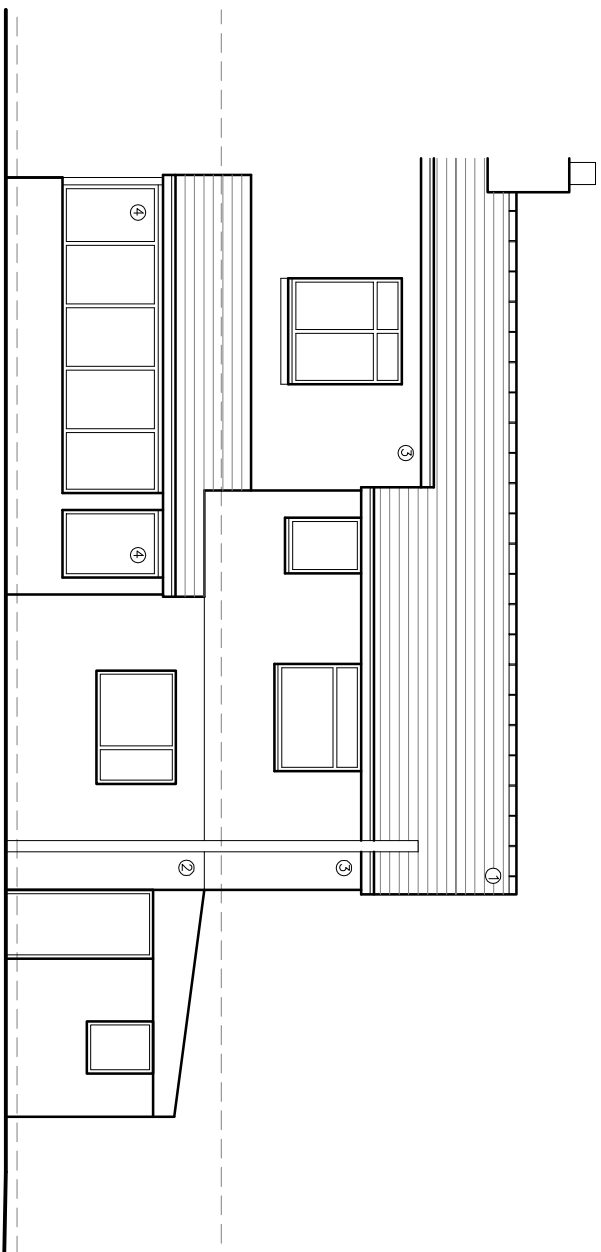

EXISTING SOUTH EAST ELEVATION (3)

EXISTING NORTH WEST ELEVATION (4)

[illegible]