



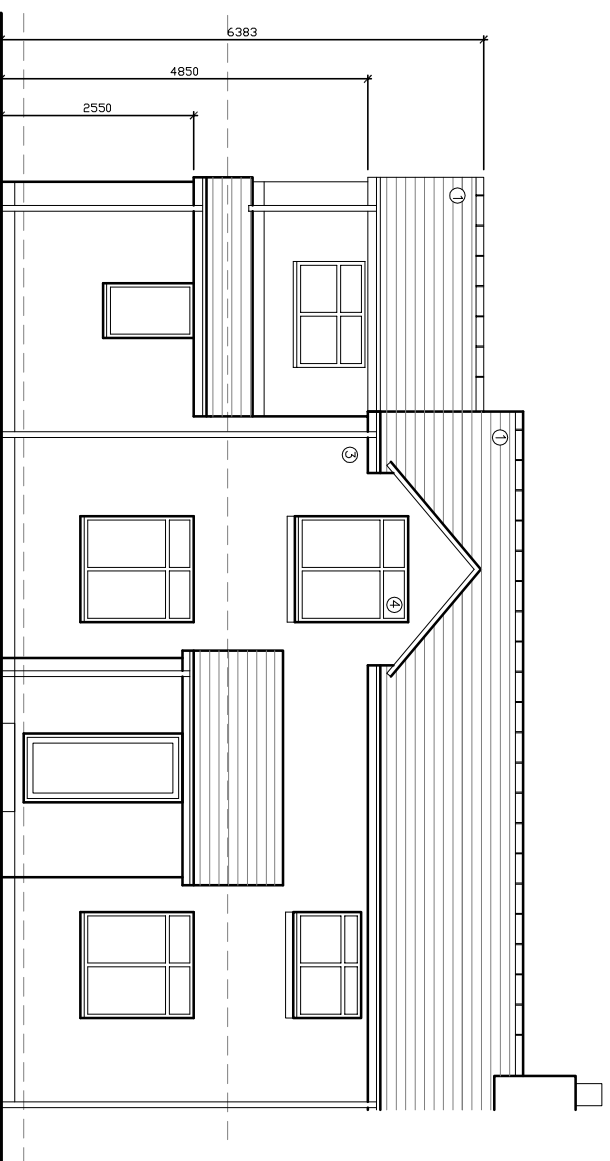


- ## MATERIALS
1. NATURAL BLUE/GREY SLATE
 2. BRICKWORK
 3. SAND/CEMENT RENDER
 4. UPVC WINDOWS/DOORS
 5. INTERLOCKING CONCRETE TILES


PROPOSED NORTH WEST ELEVATION (1)

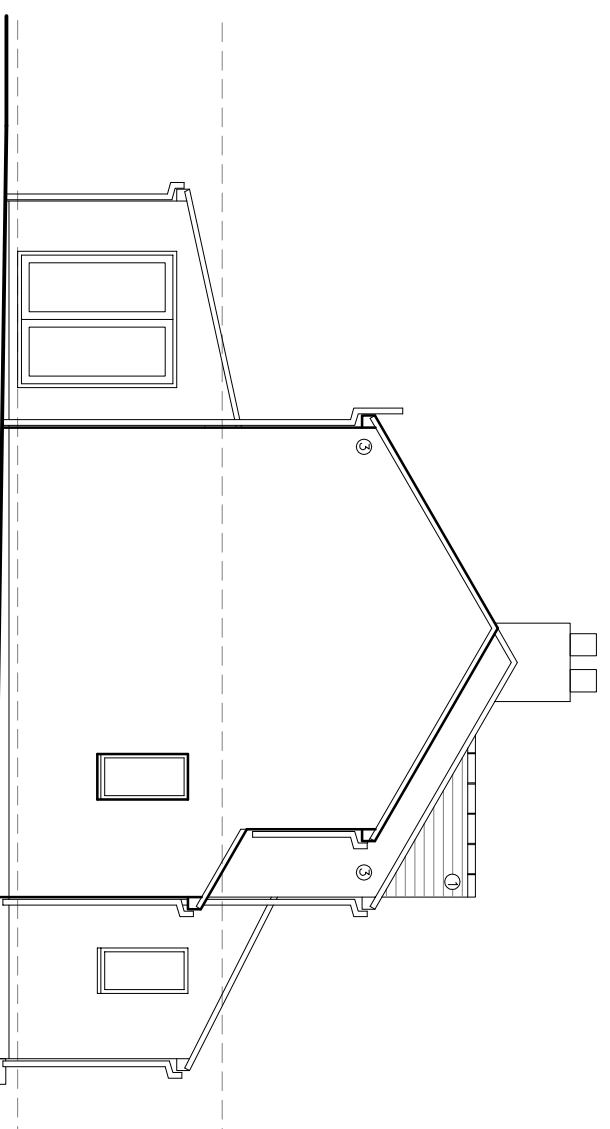

PROPOSED NORTH WEST ELEVATION (2)

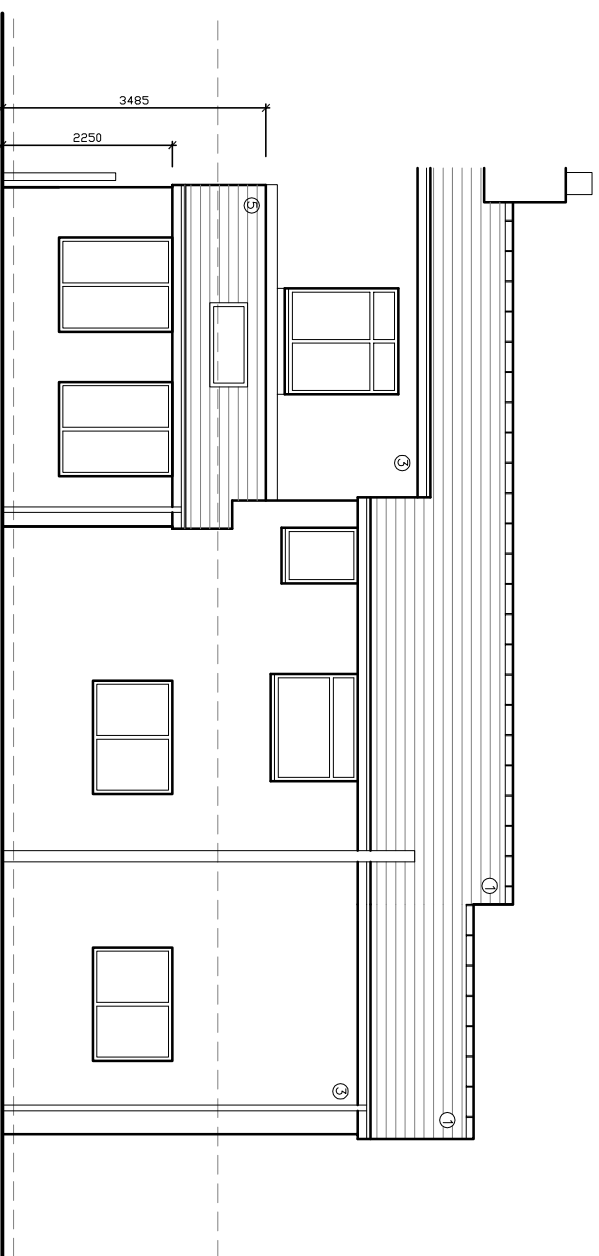

PROPOSED SOUTH EAST ELEVATION (3)

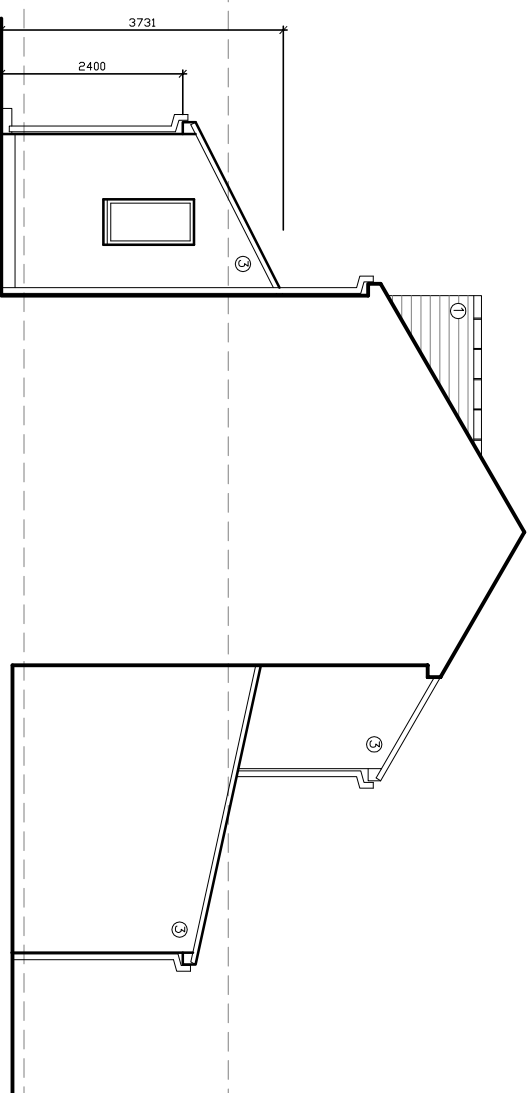

PROPOSED NORTH WEST ELEVATION (4)

©w-o-architects ltd 2020 | This Drawing is to be read in conjunction with all other project associated drawings and information. Do not scale from this drawing. Report all errors, omissions and discrepancies to drawing author prior to construction or manufacture. This drawing is copyright and is the property of w-o-architects ltd

qvw+q architects The Annex Lowerfield Farm Oswaldtwistle Lancashire BB5 4QA  Architects Registration Board Private Residential Housing Commercial Conservation Domestic Tel: 01254 483848 Email: info@qvw-architects.com Web: www.qvw-architects.com	Client	Scale	Sheet Size	Job Number	Drawn By	Checked
	Project MR_J_CATTERMOLE 24_CALDER_AVENUE LANGHO	Drawing Title 1:100 PROPOSED_ELEVATIONS	Drawing Size A3 PLANNING	Drawing Number 22-059 PL/07	Revision AW	Final Issue OCT_2022