

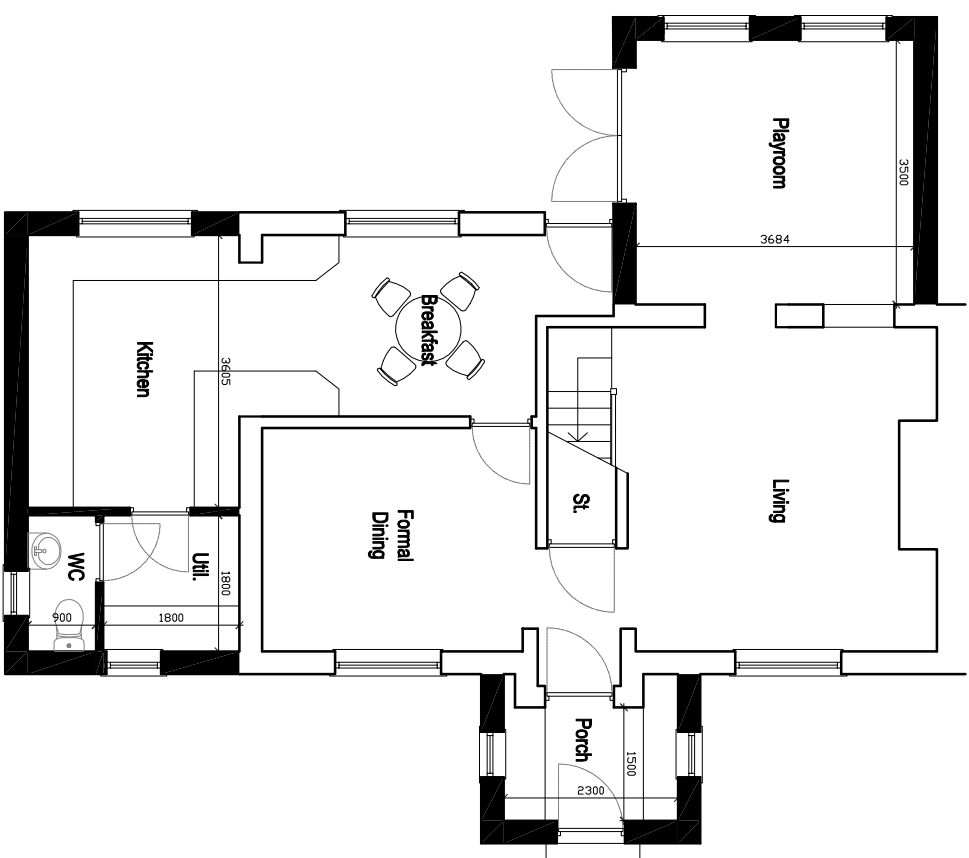


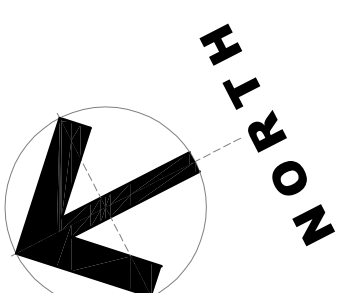

PROPOSED GROUND FLOOR PLAN

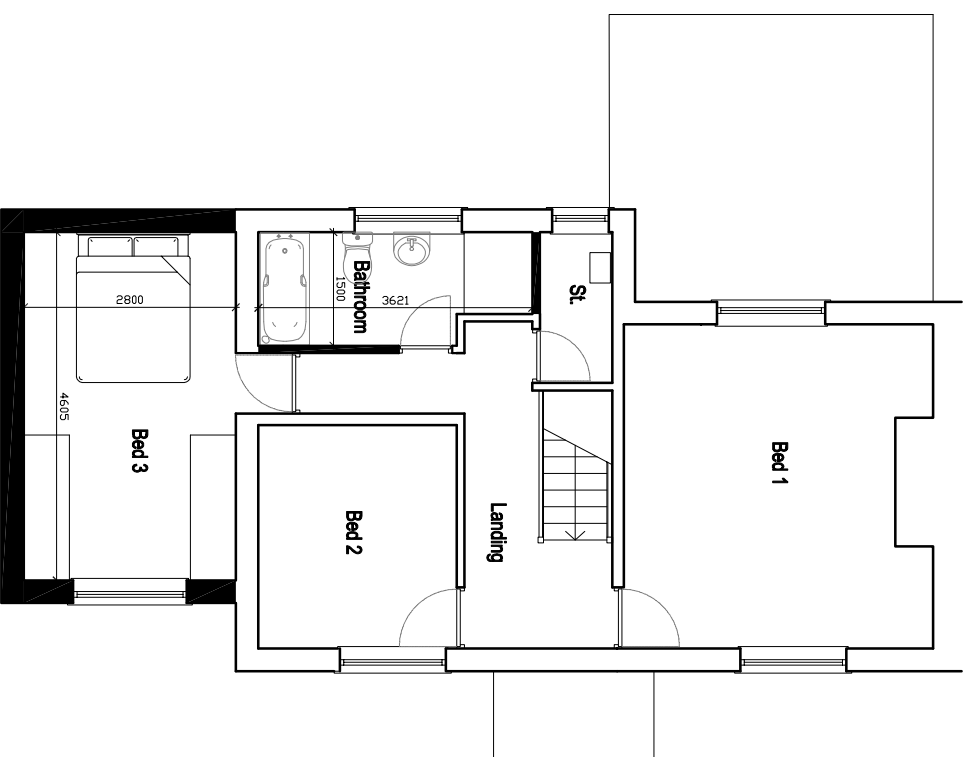

PROPOSED FIRST FLOOR PLAN

©2020 architect ltd 2020 | This Drawing is to be read in conjunction with all other project associated drawings and information. Do not scale from this drawing. Report all errors, omissions and discrepancies to drawing author prior to construction or manufacture. This drawing is copyright and is the property of
own architects ltd

qww+q architects The Anneke lowe-rolf Farm Oxfordshire Leam BB9 4QA Architects Registration Board 	Client	Scale	Sheet Size	Job Number	Drawn By	Checked
	MR_J_CATTERMOLE 24_CALDER_AVENUE BILLINGTON	1:100 Proposed Title PROPOSED_FLOOR_PLANS Drawing Title PLANNING Drawing Number PL/06	A3	22-059	AW	AW