



THIS DRAWING IS THE PROPERTY OF IVAN WILSON ARCHITECT. COPYRIGHT IS RESERVED BY THEM AND THE DRAWING IS ISSUED ON CONDITION THAT IT IS NOT COPIED EITHER WHOLLY OR IN PART WITHOUT THE CONSENT IN WRITING OF IVAN WILSON ARCHITECT.


DIMENSIONS SHOULD NOT BE SCALED. ALL DIMENSIONS TO BE CHECKED ON SITE BY THE CONTRACTOR BEFORE COMMENCEMENT OF THE RELEVANT PART OF THE WORK.

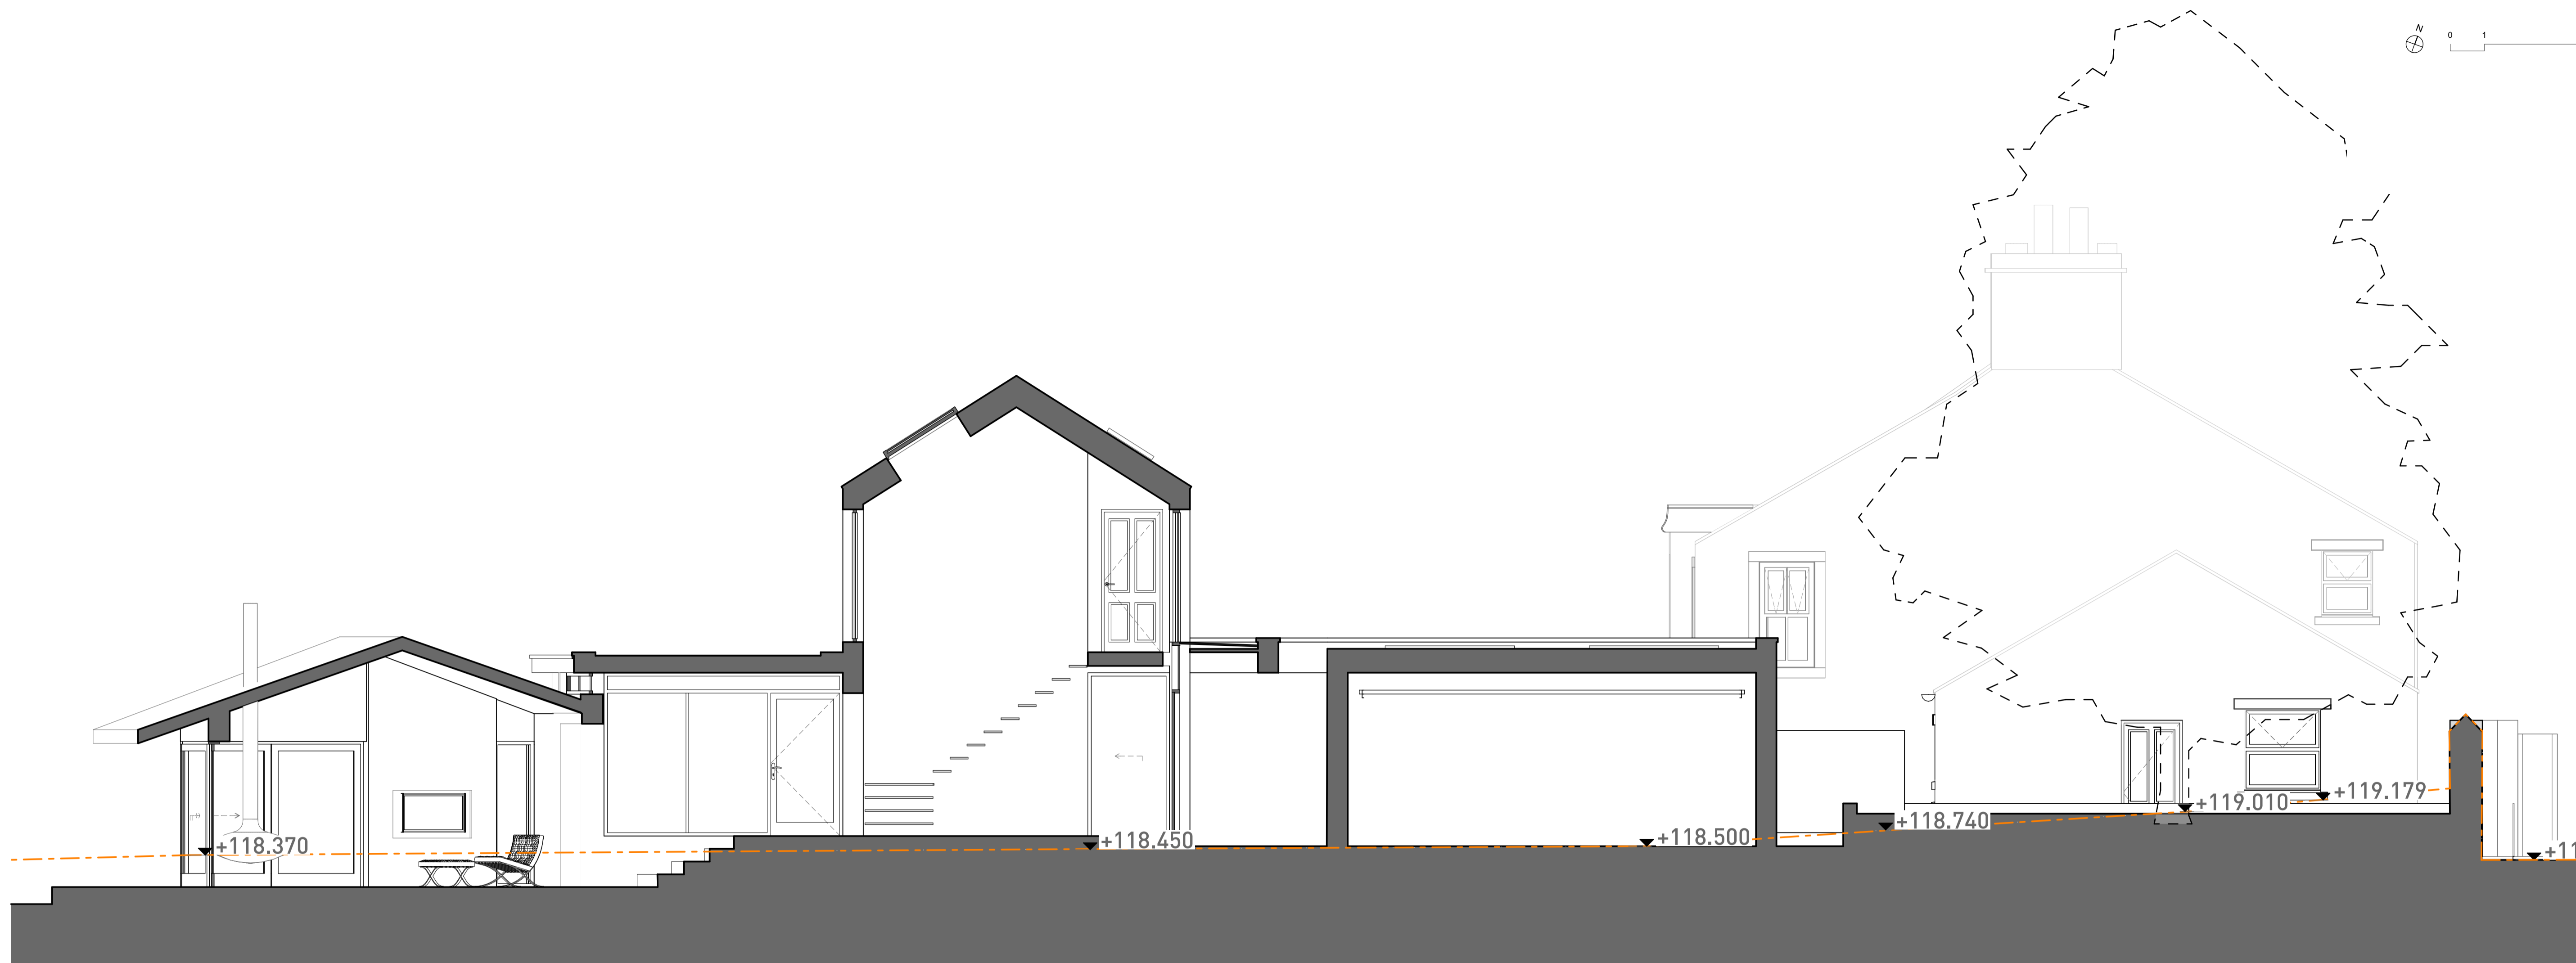

1 PROPOSED PART SECTION A-A
Scale: 1:50

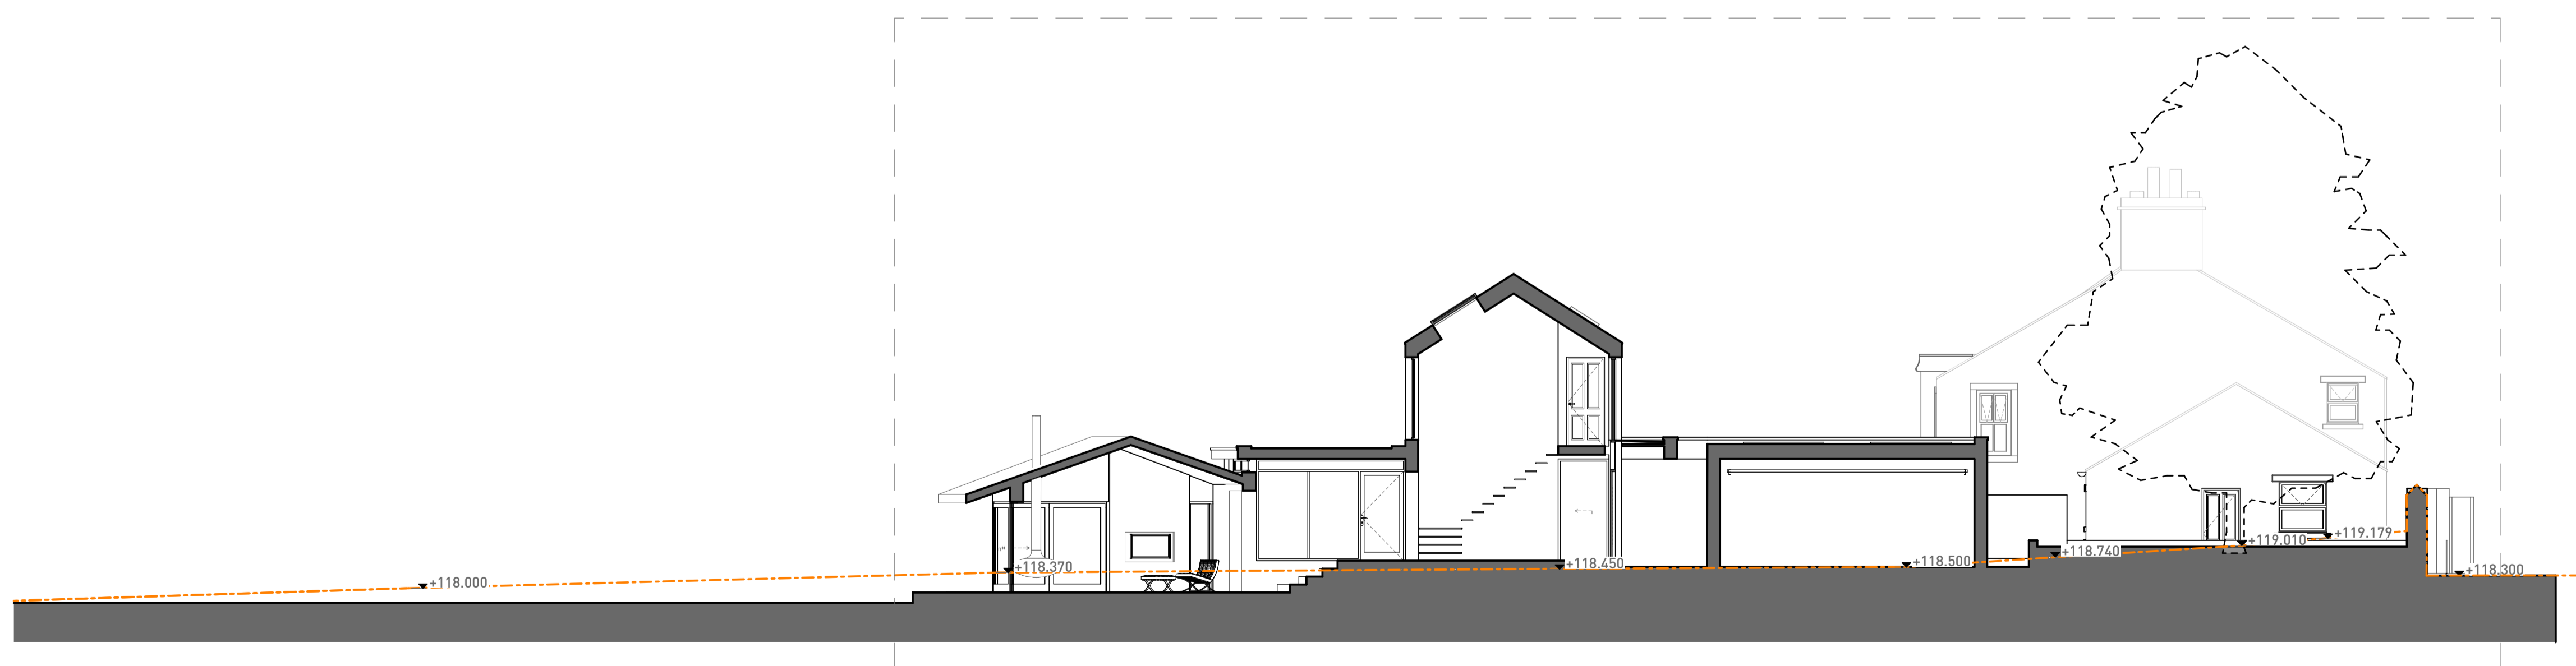

A-A PROPOSED SECTION A-A
Scale: 1:100

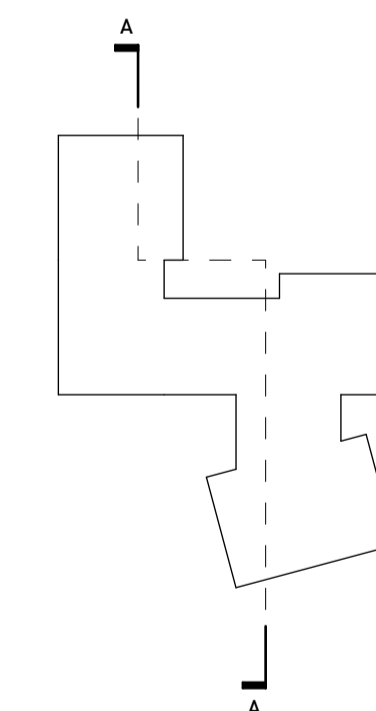

Drawing No. A400 Revision A
51 Downham Road
Date 30 Nov 2022 Drawn By CW Check IW

Ivan Wilson Architect

e: ivanwilson.architect@gmail.com
t: 07374 489902