



#### Materials:

Roof - interlocking grey concrete tiles


Walls - red facing brickwork

Windows - white coloured u.p.v.c.

Doors - white coloured u.p.v.c.

**PD Construction Consultants**  
 7 Beech Street, Clitheroe, Lancs  
 BB7 2LL  
 tel: 07976 771297  
 email: pdcc@hotmail.co.uk

metres

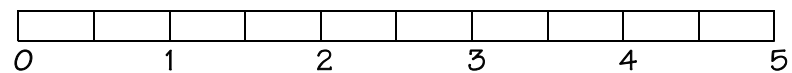

|                                                                     |                   |                 |
|---------------------------------------------------------------------|-------------------|-----------------|
| Client:<br>Mr & Mrs Leadbeater                                      |                   |                 |
| Project:<br>Proposed Alterations<br>59 Fairfield Drive<br>Clitheroe |                   |                 |
| Dwg title:<br>Existing Front Elevation (S)                          |                   |                 |
| Scale @ A3:<br>1:50                                                 | Date:<br>31.10.22 | Drawn by:<br>PD |
| Drawing no.<br>1397 - 03                                            |                   | Rev.<br>-       |