


KEY

- SURFACE WATER SEWER & INSPECTION CHAMBER
  - SURFACE WATER SEWER & RODDING EYE
  - FOUL WATER SEWER & INSPECTION CHAMBER
  - EXISTING FOUL WATER SEWER
  - PROPOSED ACO DRAIN
  - PROPOSED GULLY
- LEGEND
- IL INVERT LEVEL
  - RE RODDING EYE
  - BD BACKDROP

NOTES

- a) WHERE THE DEPTH TO INVERT LEVEL IS A MAXIMUM OF 1.2M PRIVATE DRAINAGE CHAMBERS WILL BE A 475MM DIAMETER POLYPROPYLENE INSPECTION CHAMBER (IPIC).
- b) WHERE THE DEPTH TO INVERT LEVEL IS A MAXIMUM OF 3M PRIVATE DRAINAGE CHAMBERS WILL BE A 600MM DIAMETER HEPWORTH REDUCED ACCESS TELESCOPIC POLYPROPYLENE INSPECTION CHAMBER (PPIC).
- c) WHERE THE DEPTH TO INVERT LEVEL IS A MAXIMUM OF 5M PRIVATE DRAINAGE CHAMBERS WILL BE A 600MM DIAMETER HEPWORTH REDUCED ACCESS SEWER SYSTEM.
- d) WHERE CHAMBERS ARE SITED IN TRAFFICKED AREAS (DRIVEWAYS ETC) A DDO GRADE COVER MUST BE USED.
- e) PRIVATE DRAINAGE PIPES TO BE 100MM DIAMETER UNLESS STATED OTHERWISE.
- f) 100MM PRIVATE DRAINAGE PIPES TO BE HEPWORTH 'SUPERSLEVE HOUSEDRAIN' OR SIMILAR APPROVED.
- g) 150MM PRIVATE DRAINAGE PIPES TO BE HEPWORTH 'SUPERSLEVE 150' OR SIMILAR APPROVED.
- h) SVP, STACK, BIG AND RWP LOCATIONS ARE TO BE SET OUT FROM PERSIMMON HOMES HOUSE TYPE DRAWINGS. POSITIONS SHOWN ON EDGE PLOT DRAINAGE DESIGNS ARE TO BE CHECKED AND CONFIRMED PRIOR TO DRAINAGE WORKS COMMENCING.

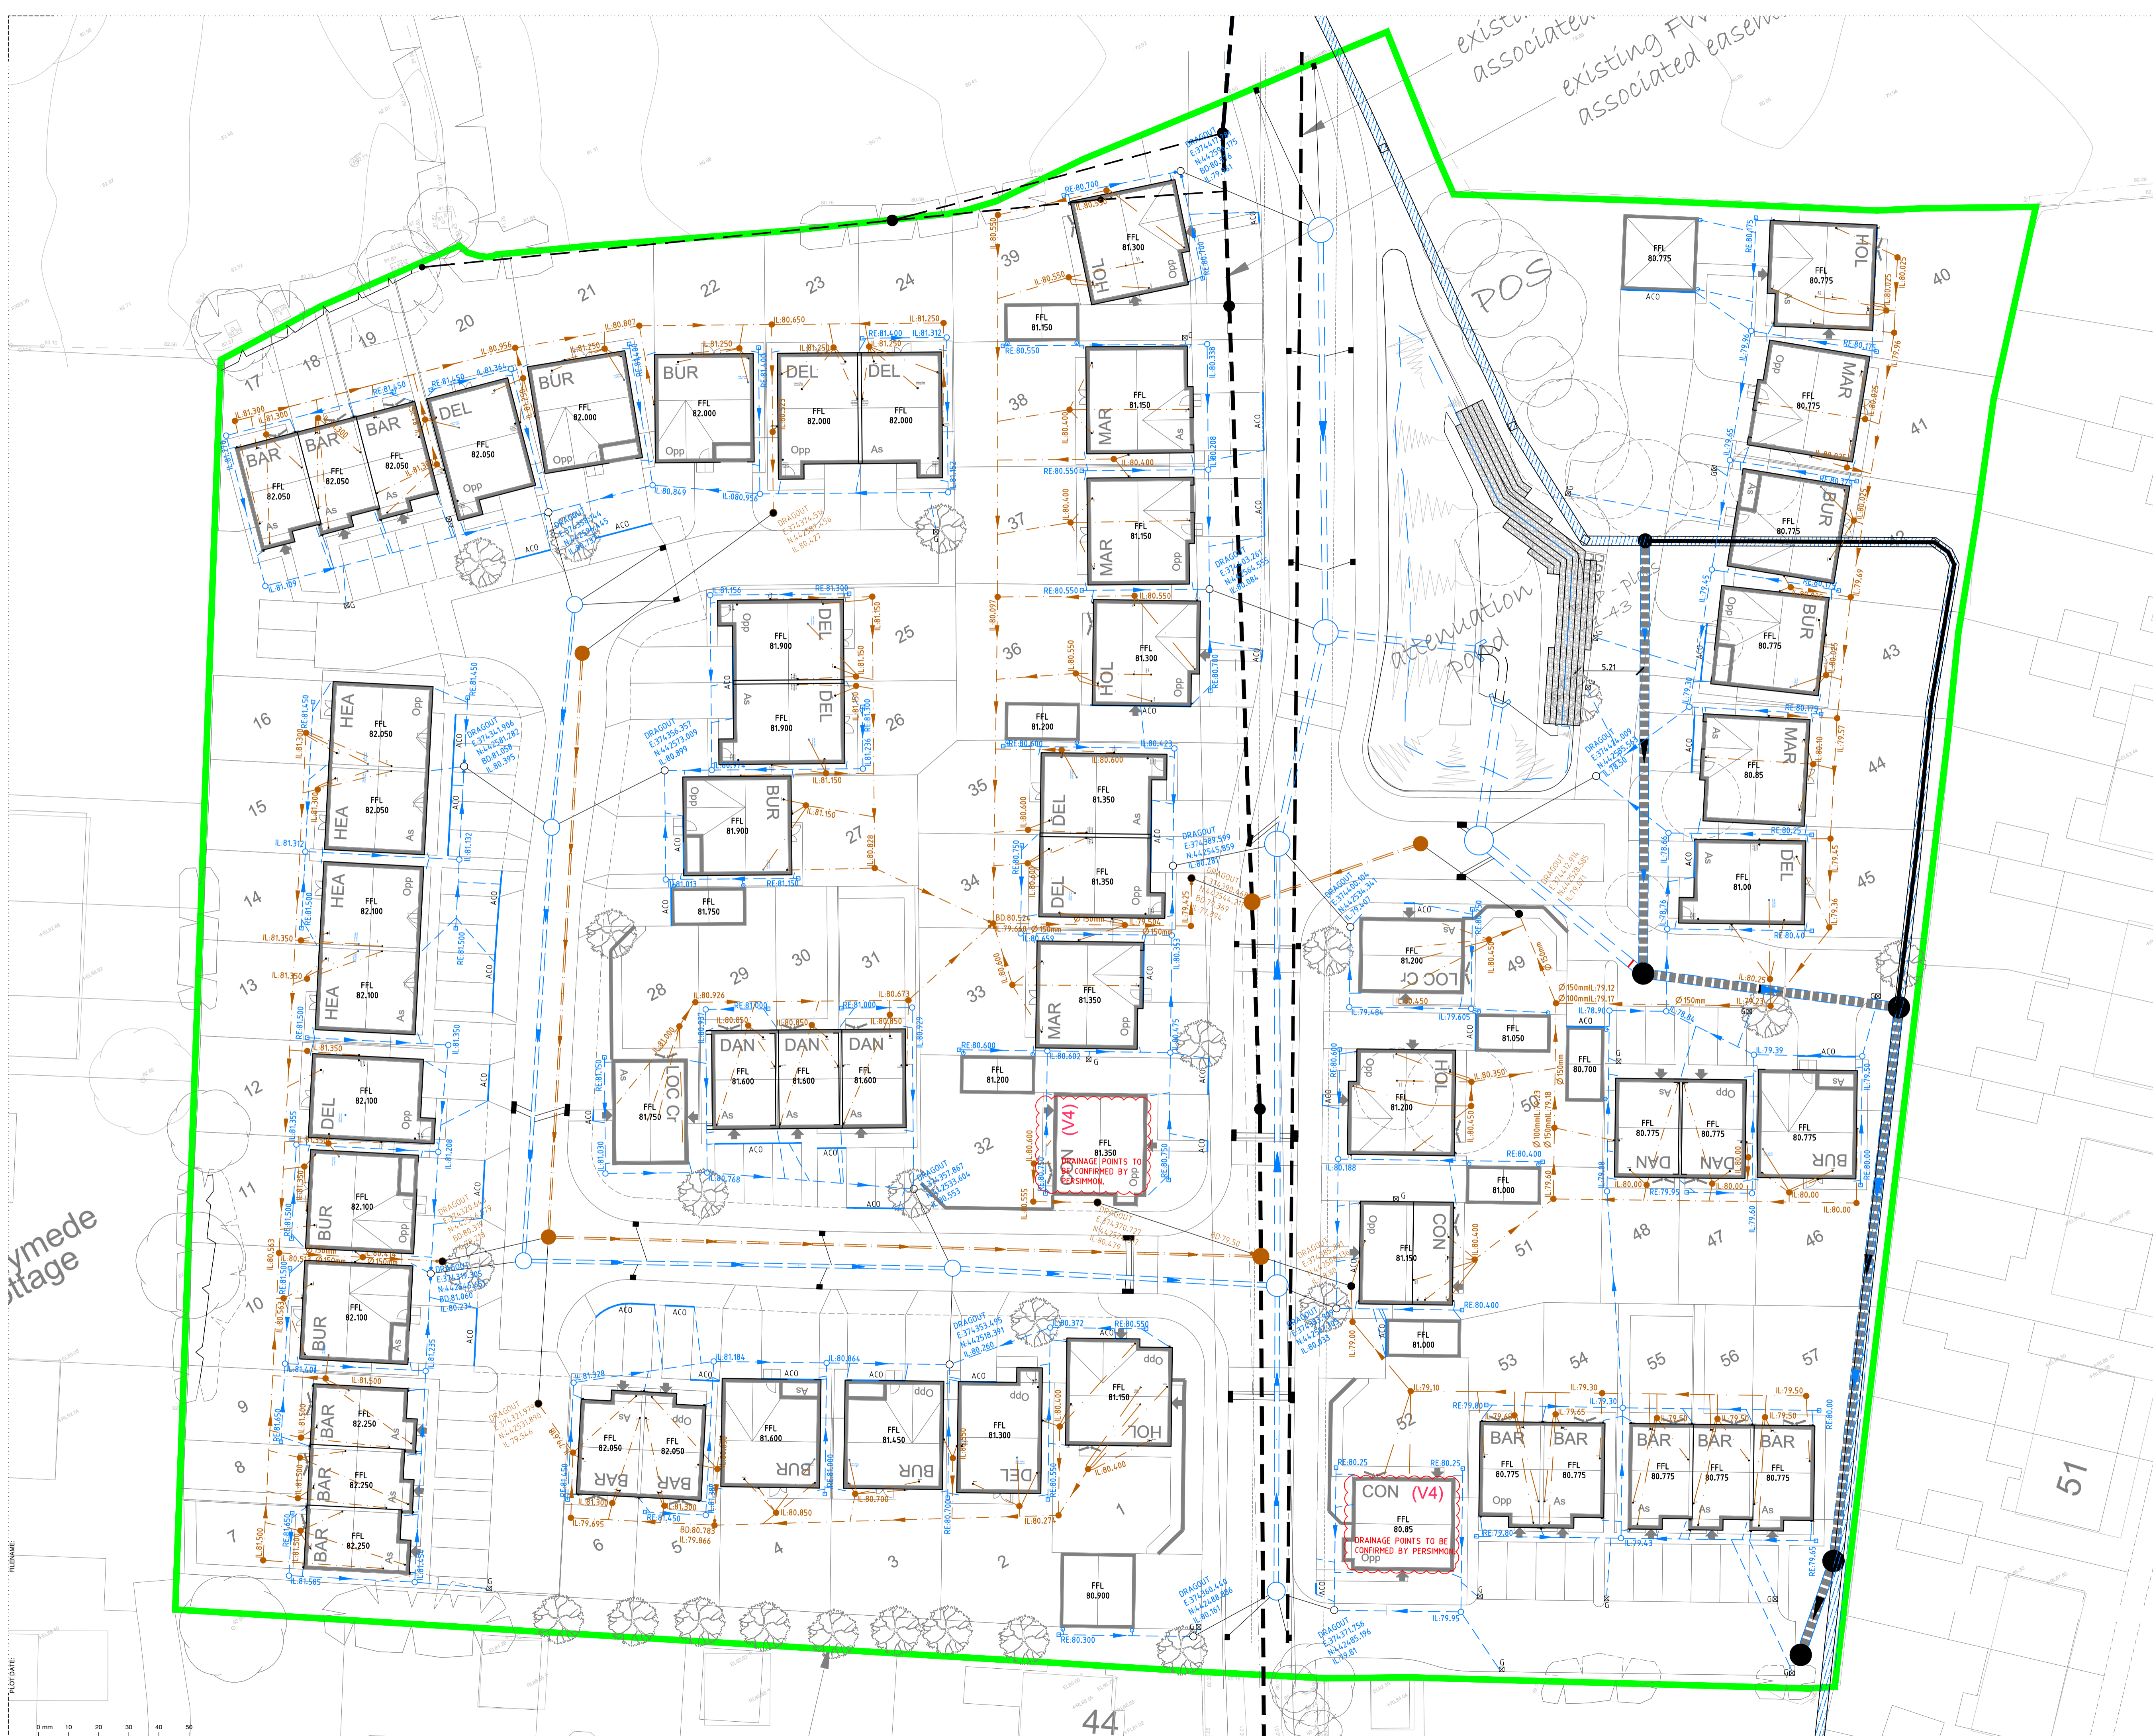

P11/21/04/22	Updated to new FFLs	M.A. R.A.
P10/07/04/22	Foul draught to plot 32 updated	M.A. R.A.
P09/21/02/22	FFL for garage behind plot 1 updated	H.S. R.A.
P08/15/02/22	Southern boundary plots updated	H.S. R.A.
Rev	Date	Description
		By
		CHK

**EDGE CONSULTING ENGINEERS**  
 Manchester, UK  
 3rd Floor, Cornovon Court,  
 12 Blackfriars Street,  
 Manchester, M3 5BQ,  
 United Kingdom  
 T: +44 (0) 161 834 1938  
 E: manchester@edgece.com  
 www.edgece.com

The concepts + information contained in this document are the copyright of EDGE Consulting Engineers. Use or copying of this document in whole or in part without the written permission of EDGE Consulting Engineers constitutes an infringement of copyright.  
 DO NOT SCALE DRAWINGS. IF IN DOUBT, ASK!

**HAWTHORNE FARM CLITHEROE**

Client	PERSIMMON HOMES		
Designed	Drawn	Checked	Scale @ A1
D.A.	D.A.	R.A.	1:250
Drawing Title	PLOT DRAINAGE		

Project No: **19310**  
 Drawing No: **19310-EDGE-XX-XX-DR-C-C2008**  
 Revision: **P11**  
**PRELIMINARY NOT FOR CONSTRUCTION**

ymede  
 ittage

FILENAME:   
 PLOT DATE:   
 0 mm 10 20 30 40 50