



FRONT ELEVATION


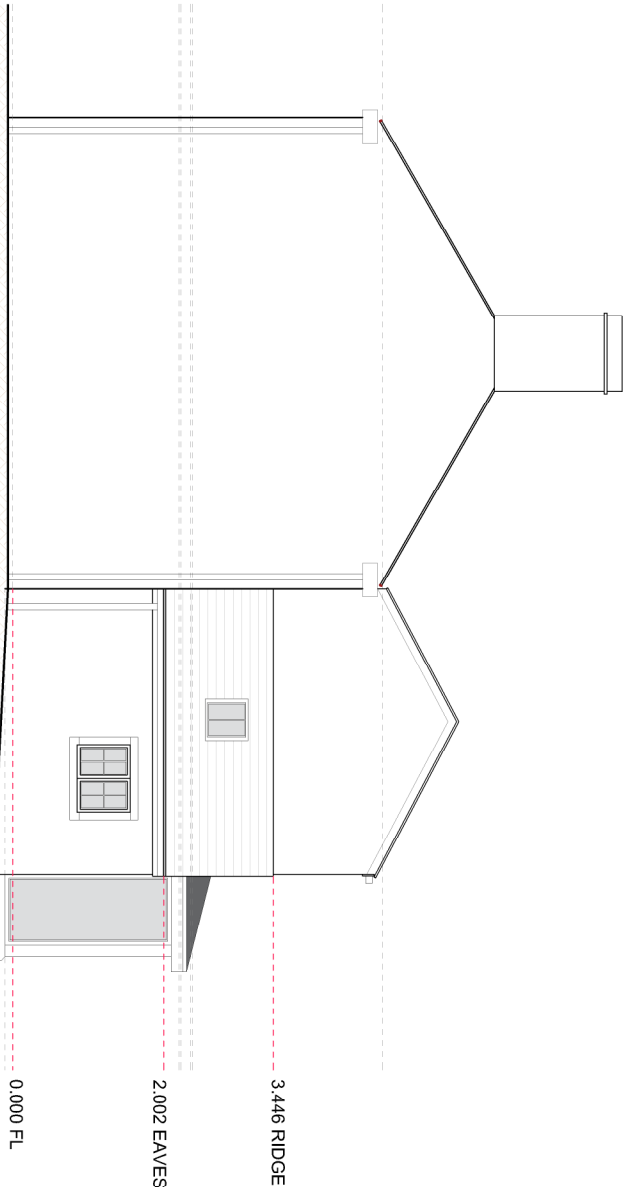


SIDE ELEVATION

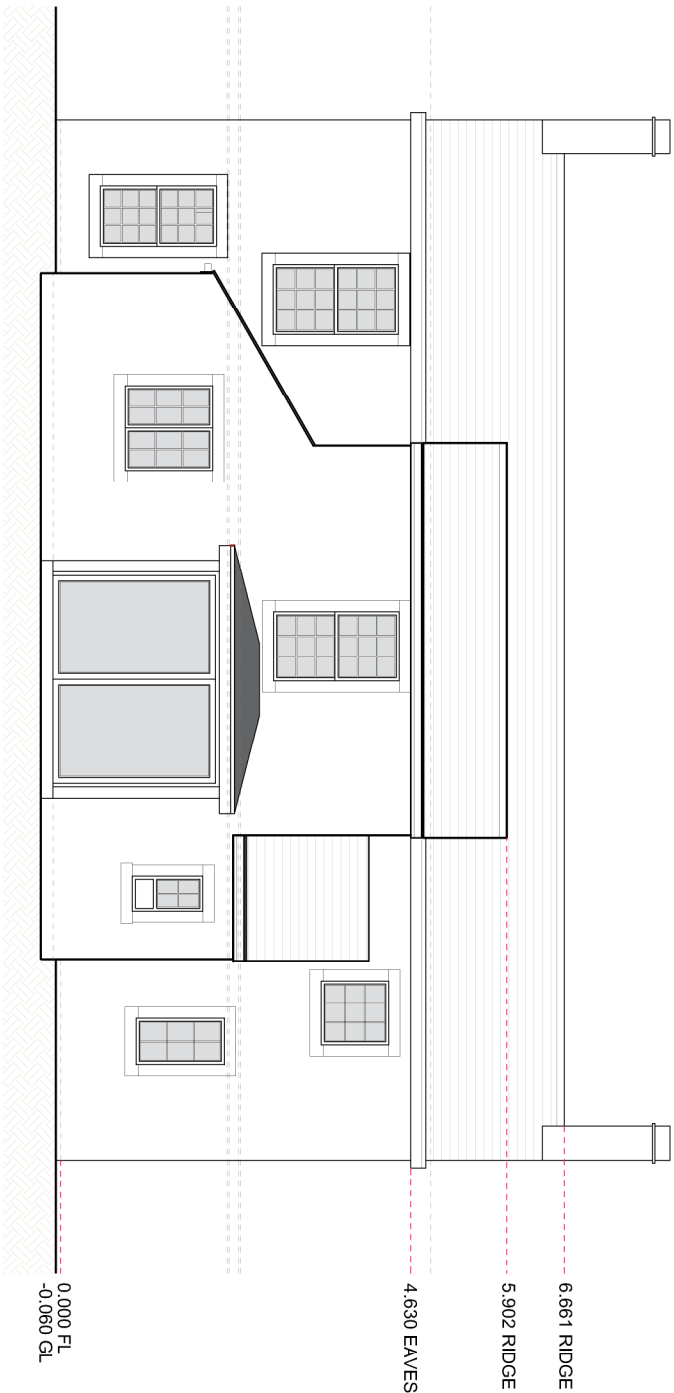

REAR ELEVATION  
EXISTING ELEVATIONS

SCALE 1:100 A2

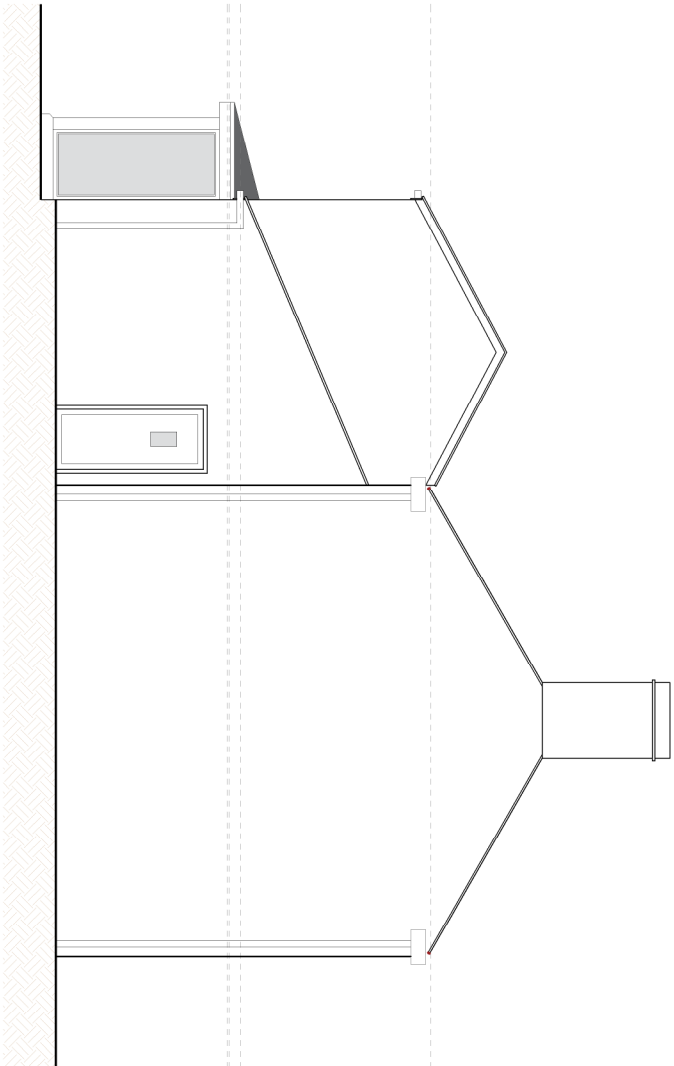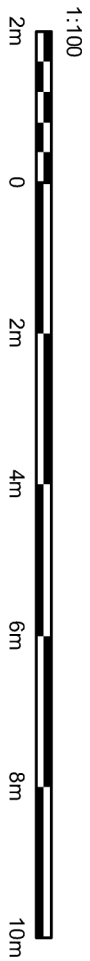


SIDE ELEVATION

NOTES


MATERIAL SCHEDULE

External walls	Existing Random Stone Render
Roof	Cement Tile
Windows	Aluminum - Cream Conservation roof lights
Doors	Timber entrance Aluminum sliding doors

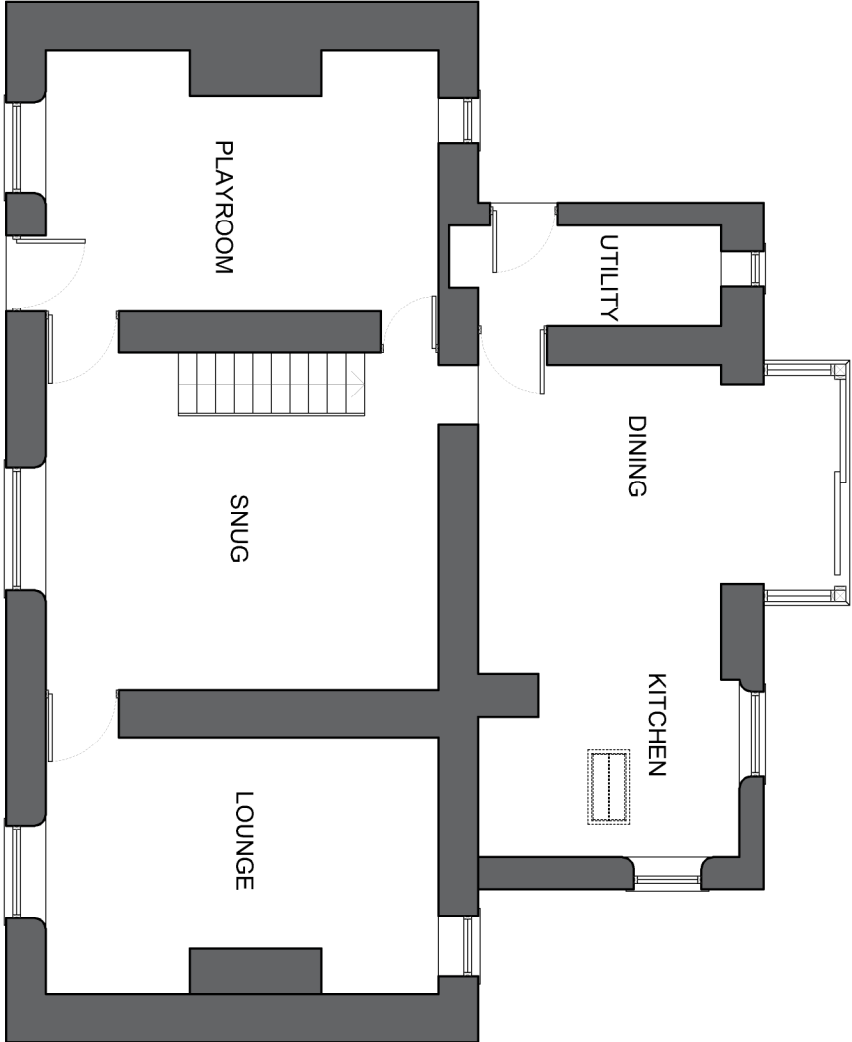

PROPOSED GROUND FLOOR PLAN

SCALE 1:100 A2

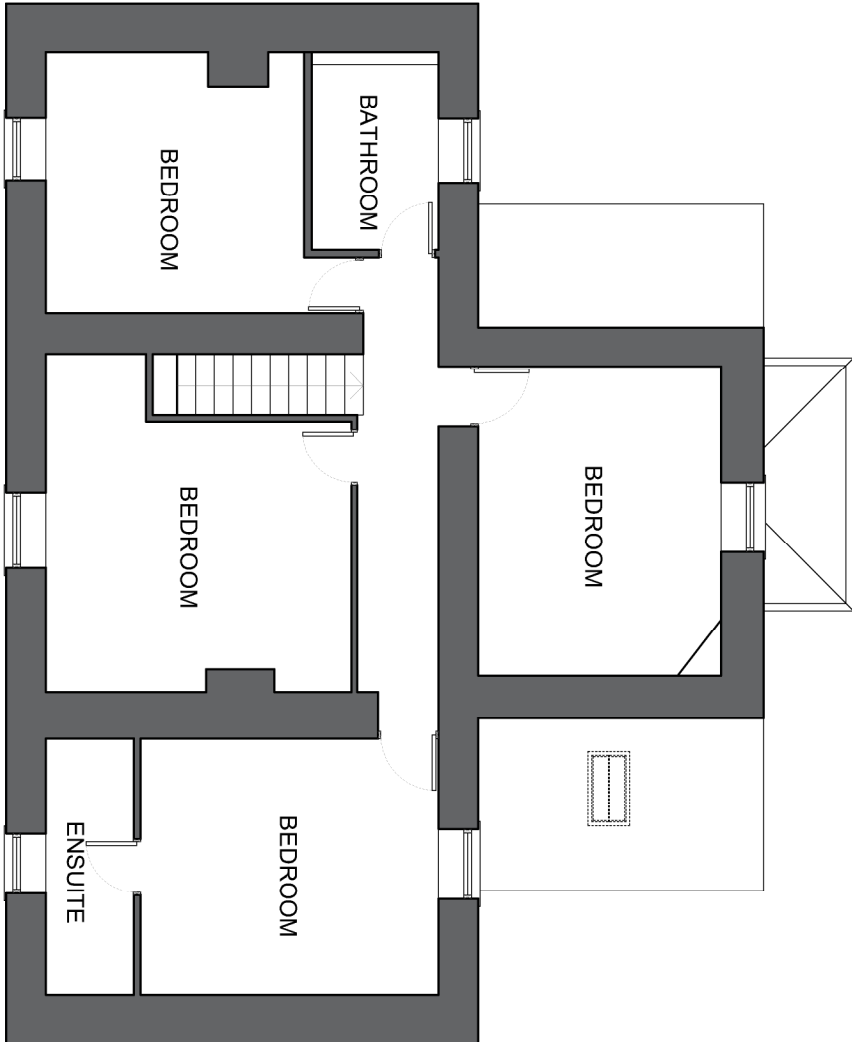

PROPOSED FIRST FLOOR PLAN

SCALE 1:100 A2