
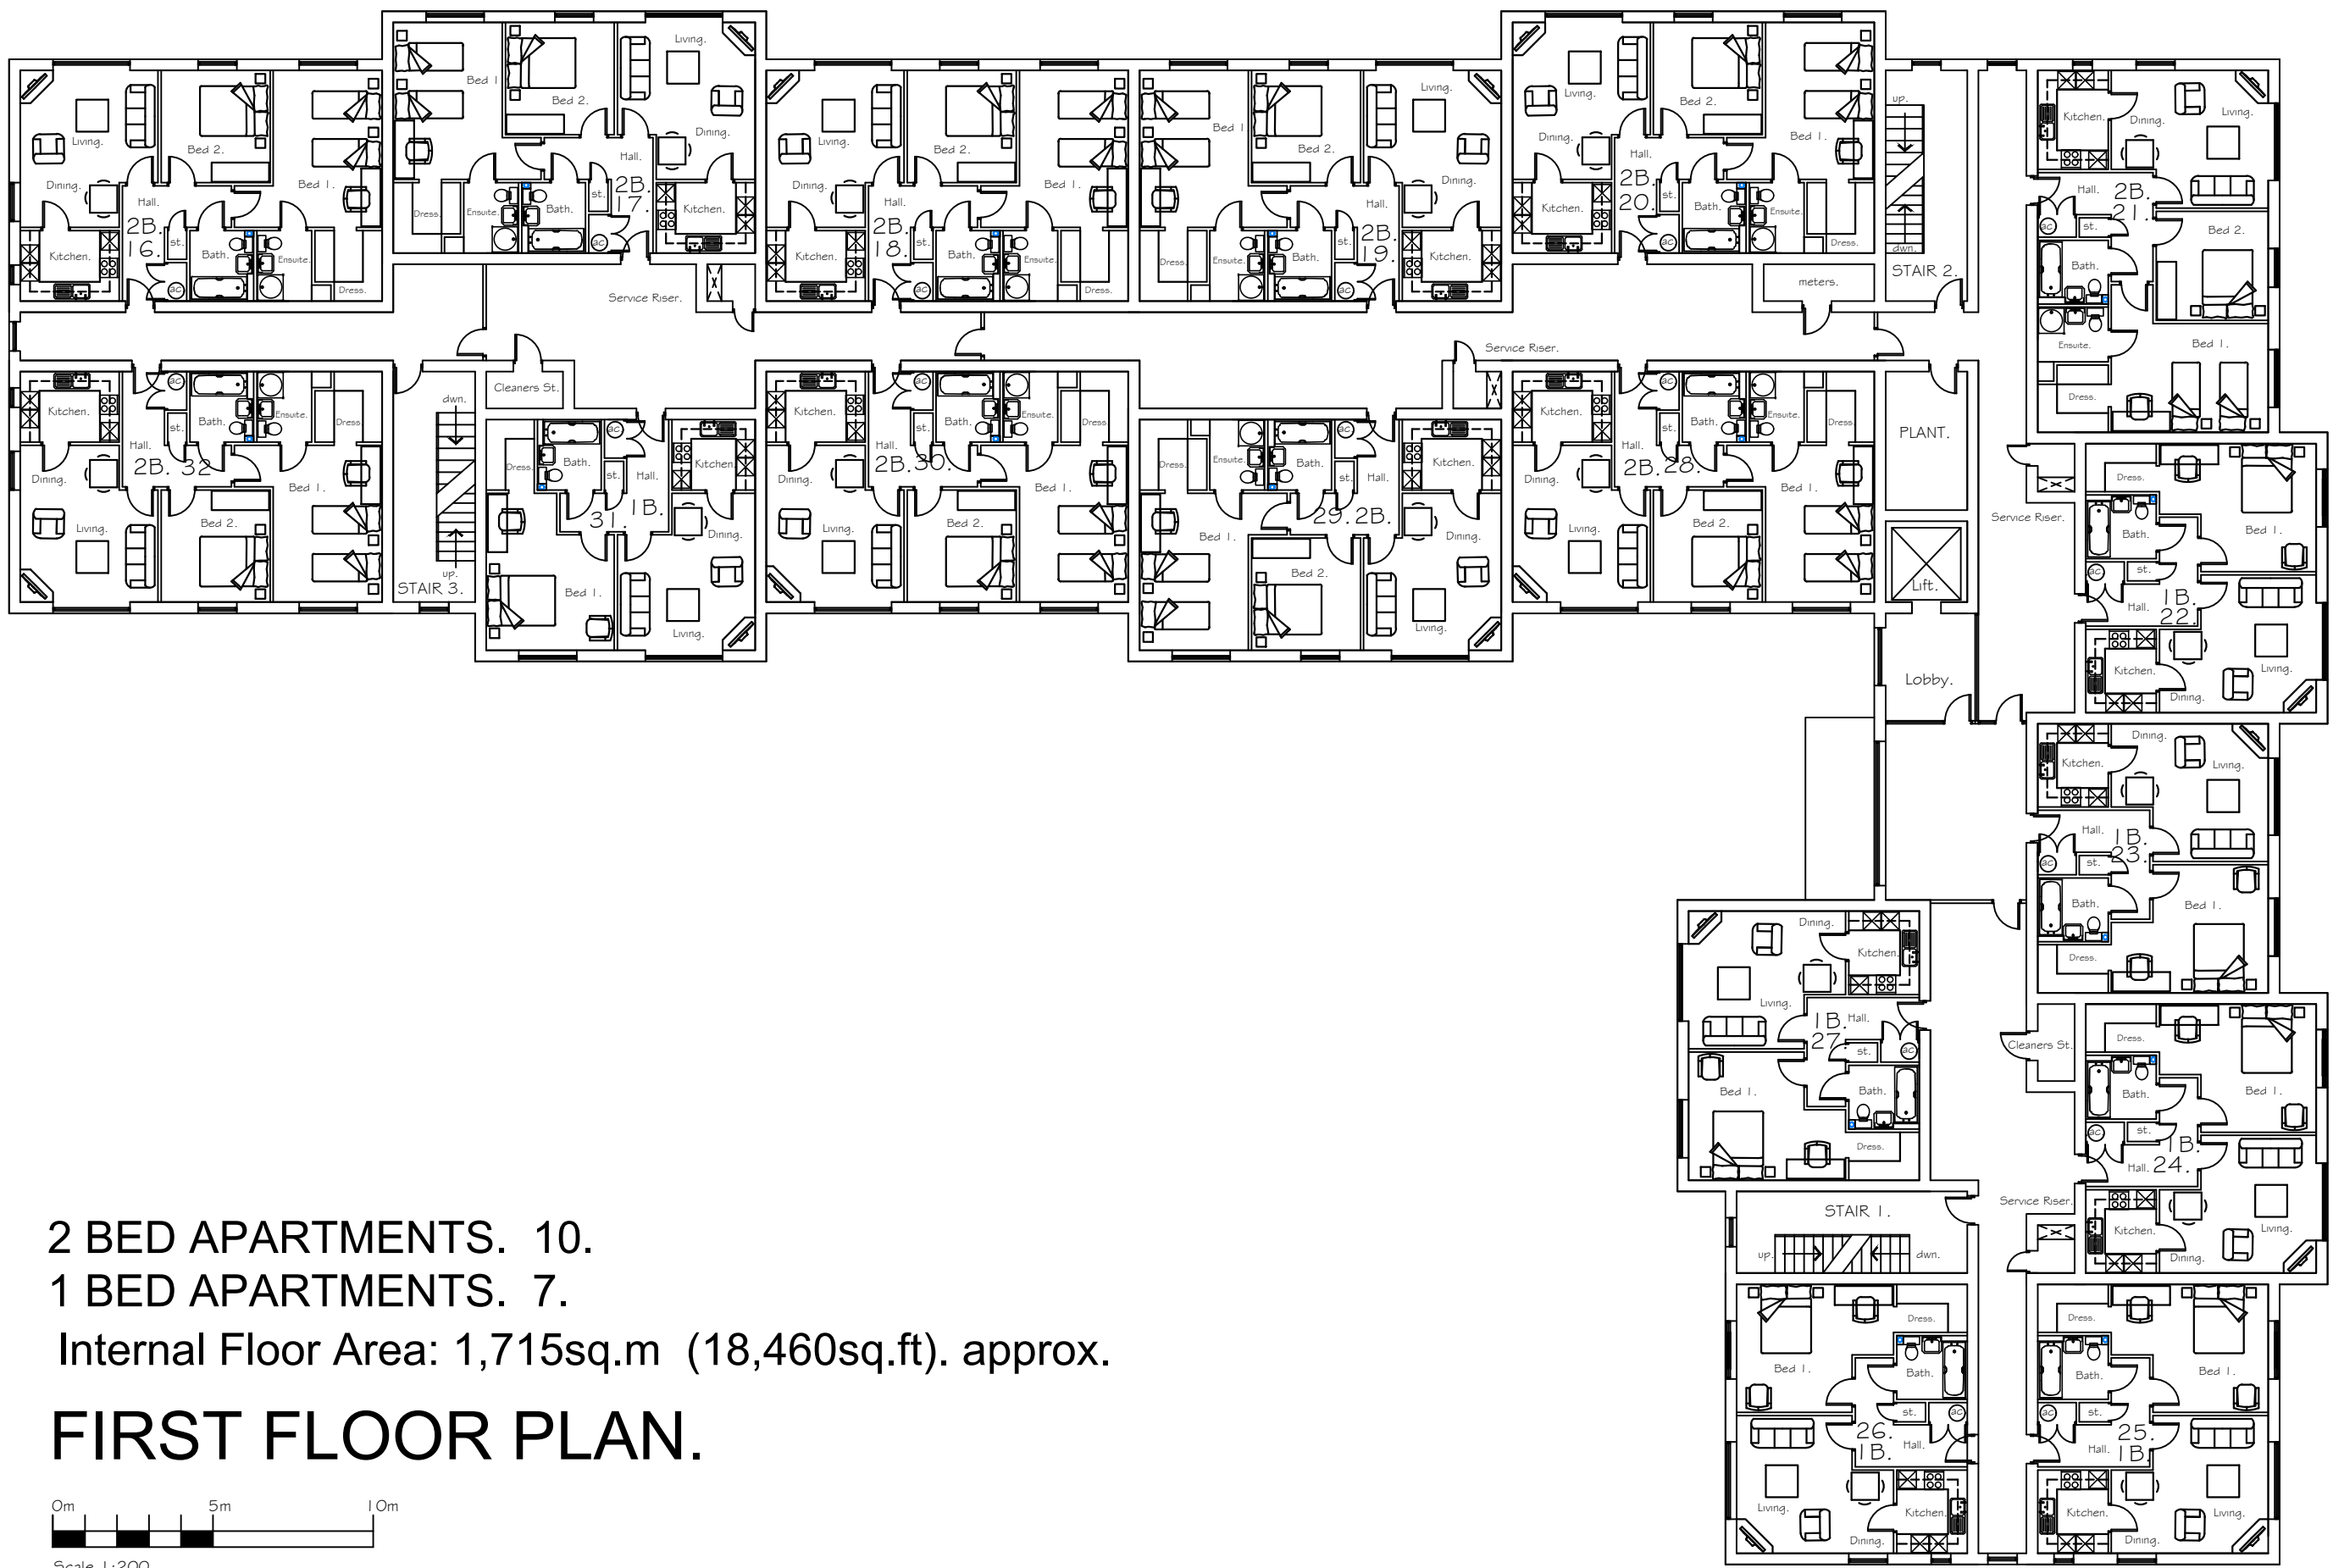




2 BED APARTMENTS. 10.
1 BED APARTMENTS. 5.
Internal Floor Area: 1,715sq.m (18,460sq.ft). approx.

GROUND FLOOR PLAN.

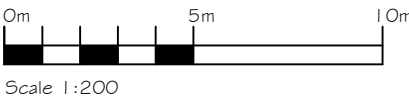

2 BED APARTMENTS. 10.
1 BED APARTMENTS. 7.
Internal Floor Area: 1,715sq.m (18,460sq.ft). approx.

FIRST FLOOR PLAN.

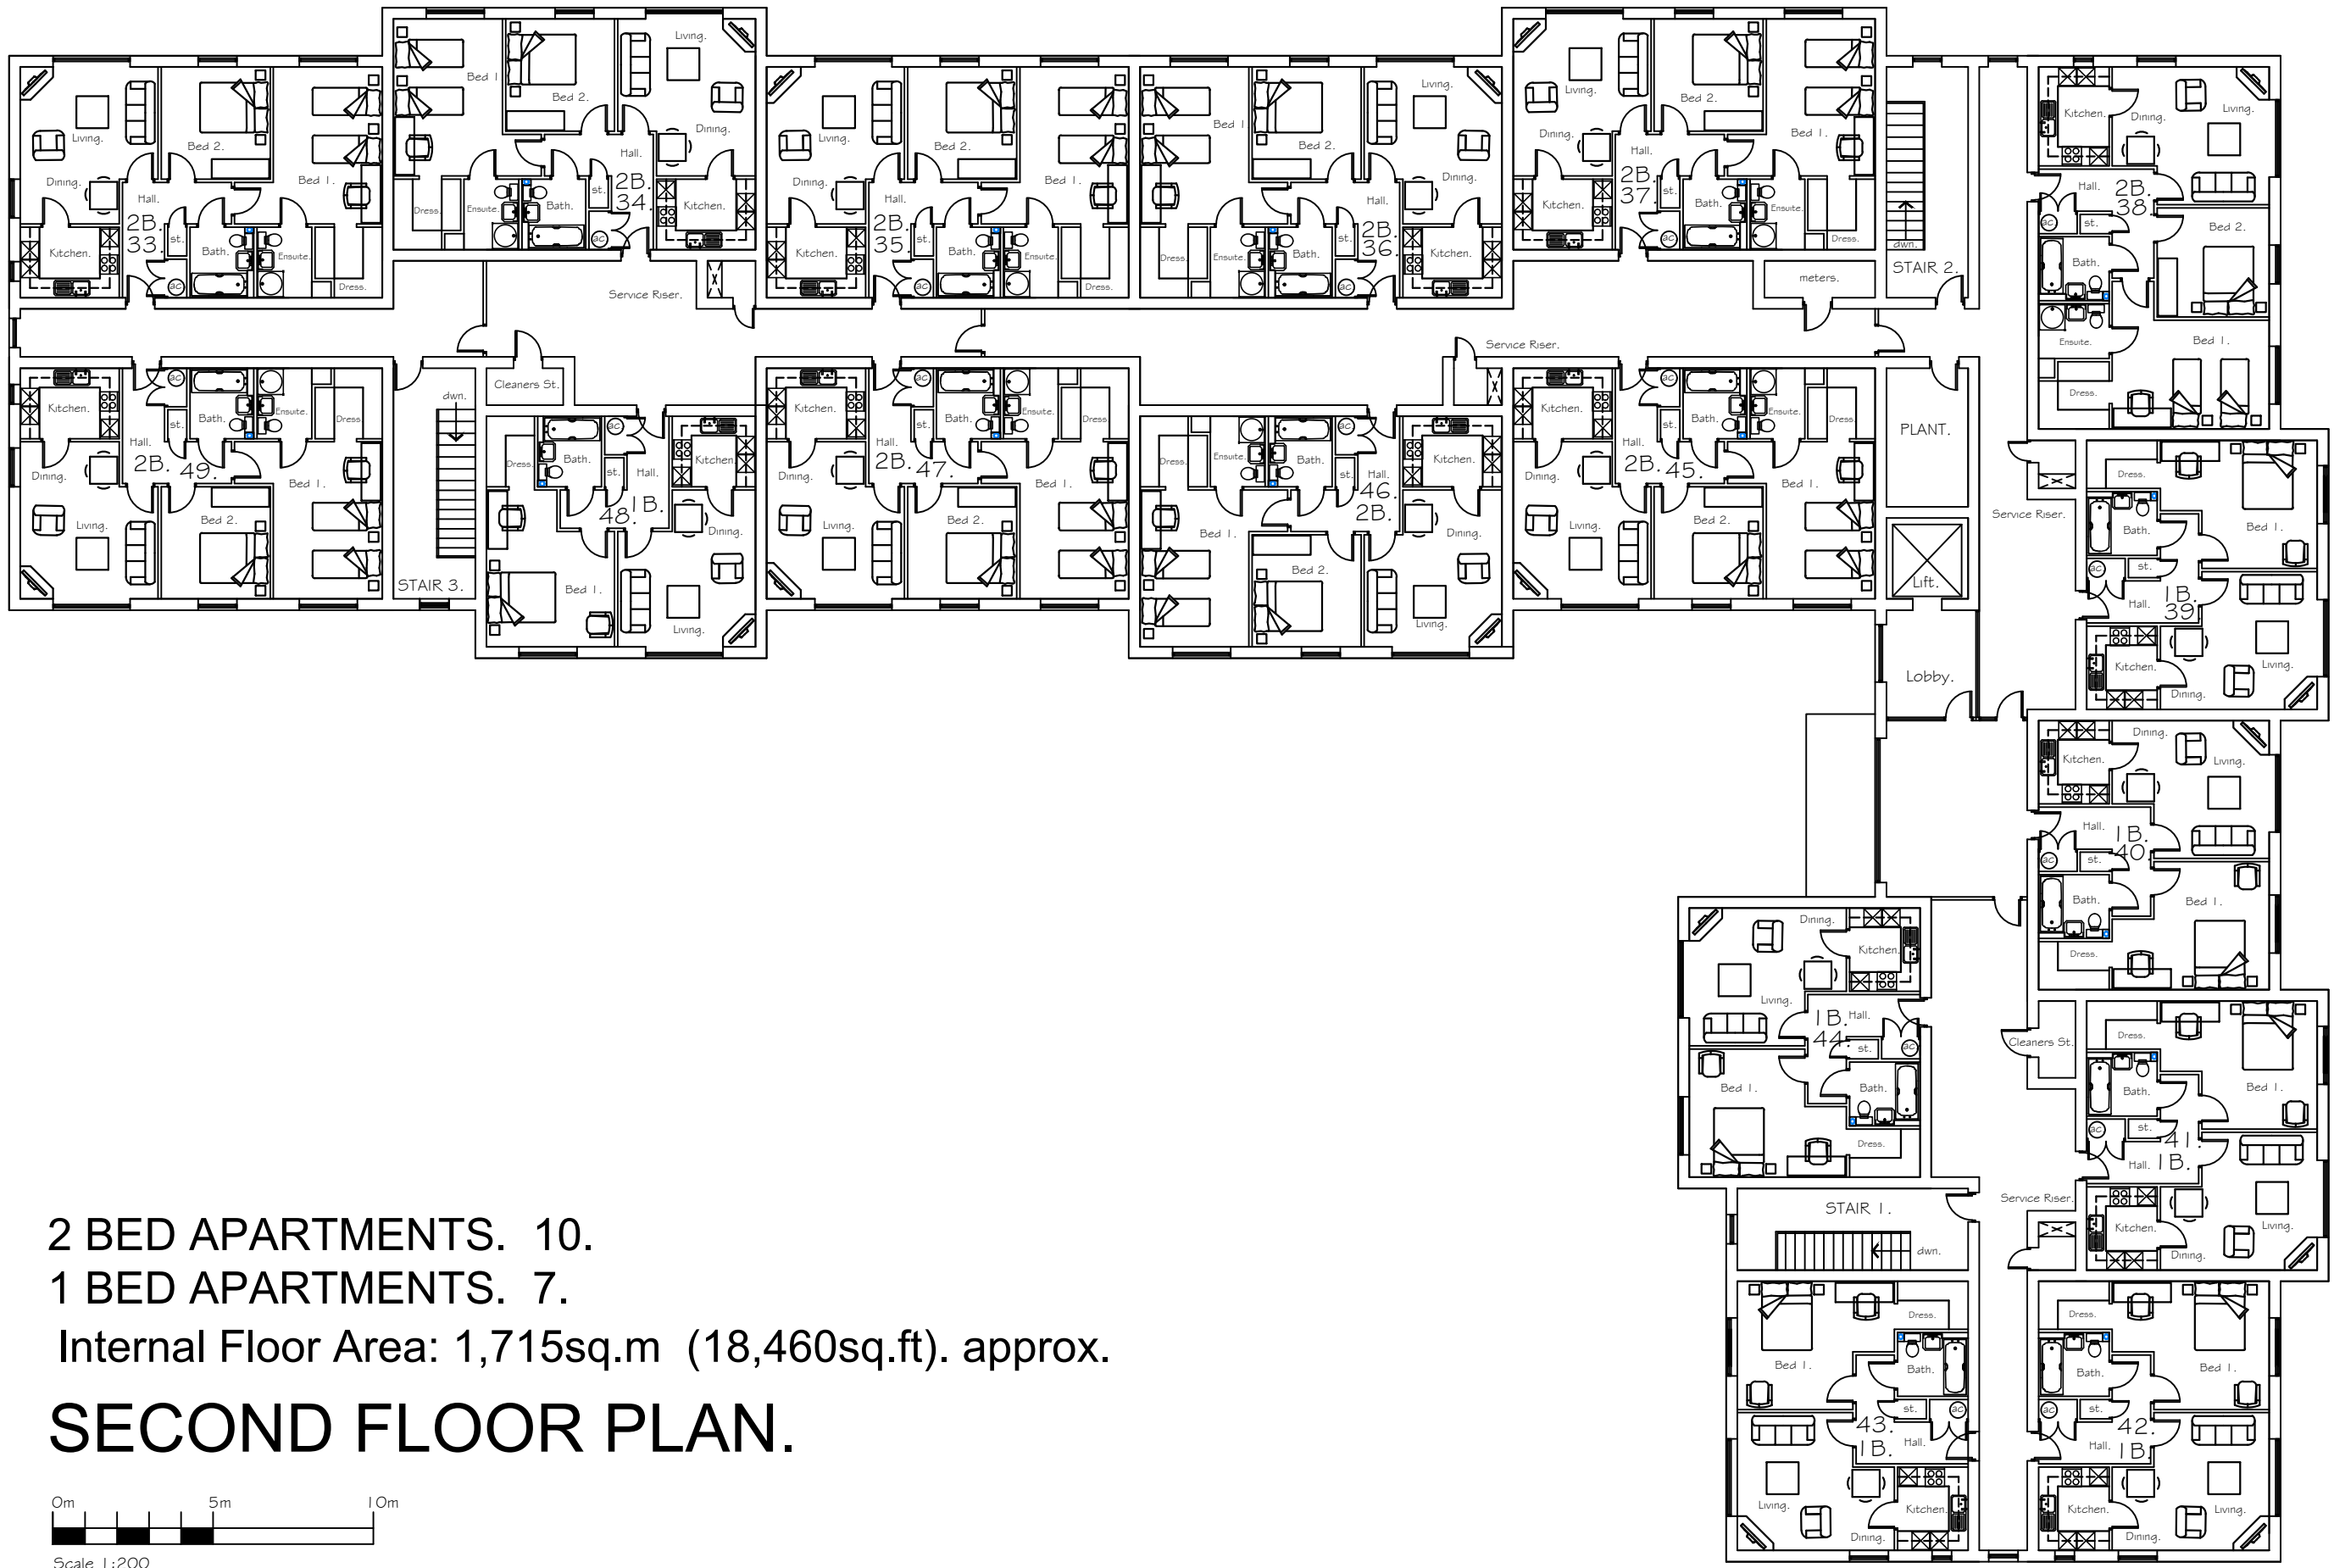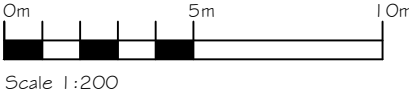

2 BED APARTMENTS. 10.
1 BED APARTMENTS. 7.
Internal Floor Area: 1,715sq.m (18,460sq.ft). approx.

SECOND FLOOR PLAN.

