



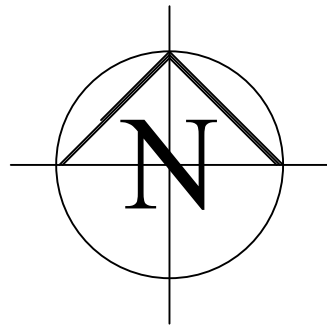

- T1 - Carriageway - Macadam
- T2 - Footpaths - Macadam
- BP1 - Shared Driveways, Car Parks & Private Driveways - Block Paving
- F1 - Private Footpaths - Concrete Flags

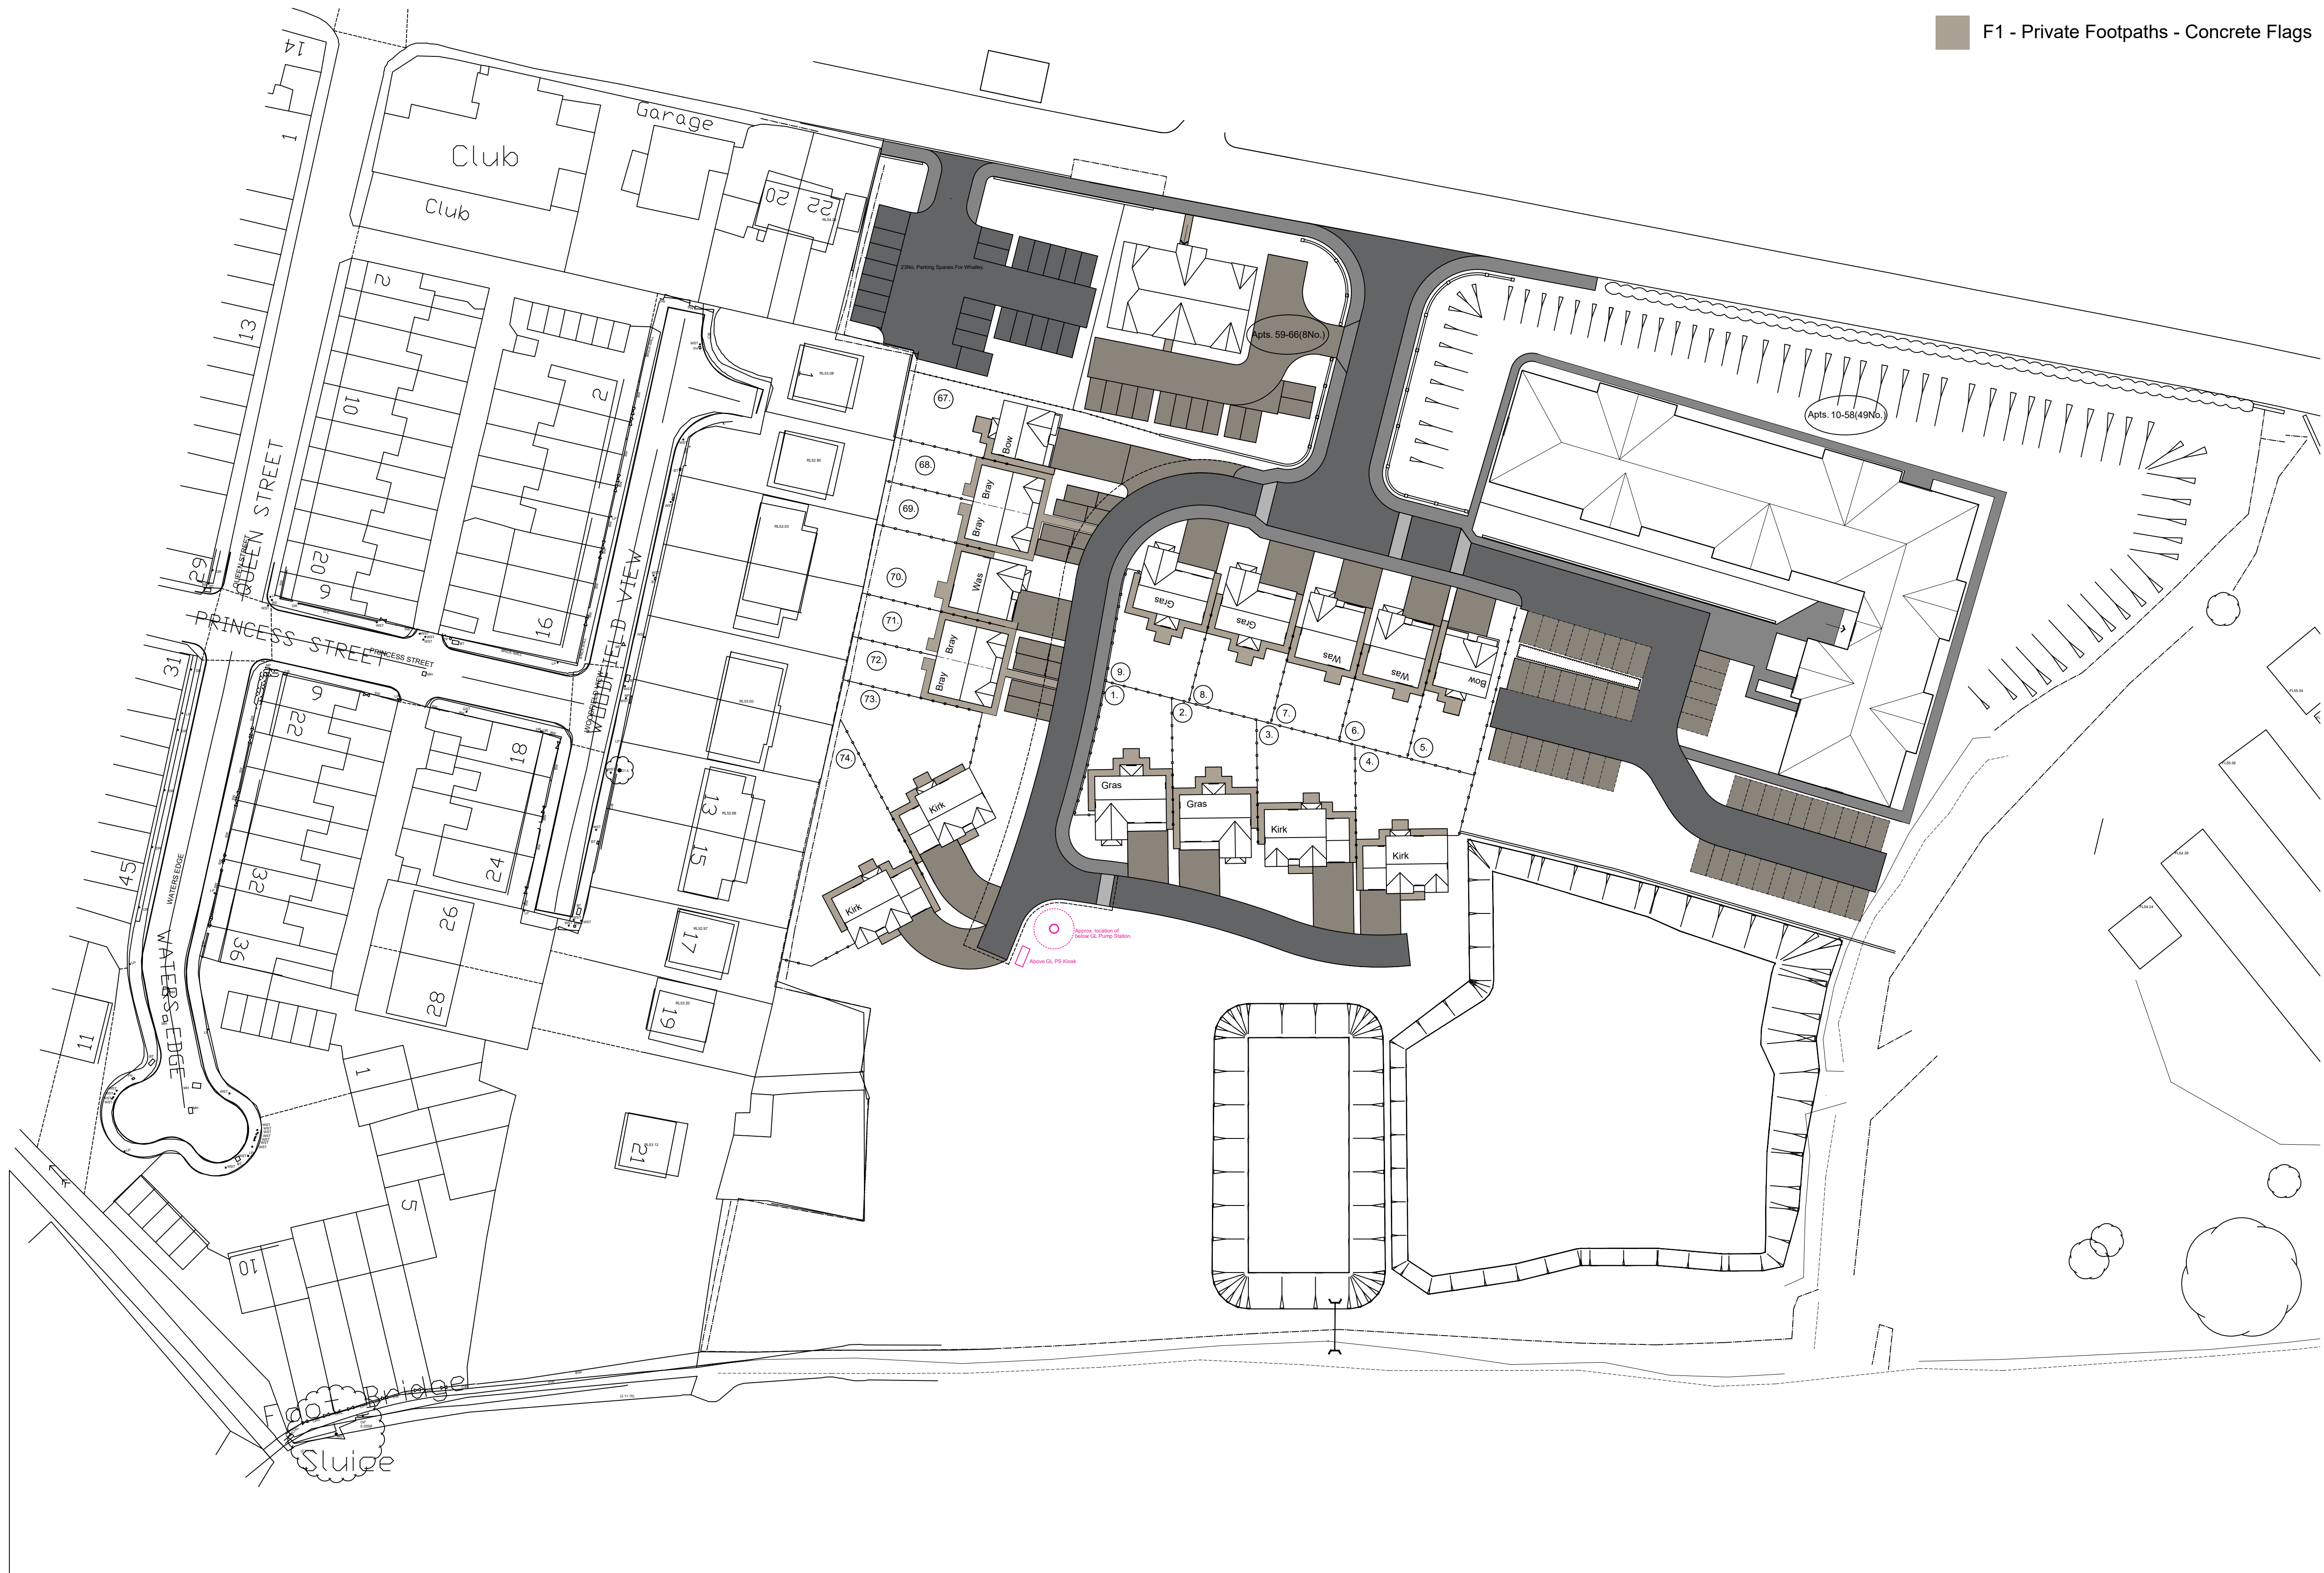

- E 29/11/22 - Roof layouts on the apartments updated to match house type drawings. Surface treatment indicated on the front & rear paths to 1 bed apartments.
- D 18/10/22 - Further redesign following internal discussion.
- C 12/07/22 - Scheme redesigned following flood modelling.
- B 14/07/22 - Altered to suit revised proposal.
- A 11/11/21 - Revised following planning consultants comments.