






FRONT ELEVATION TO CHURCH GARDENS

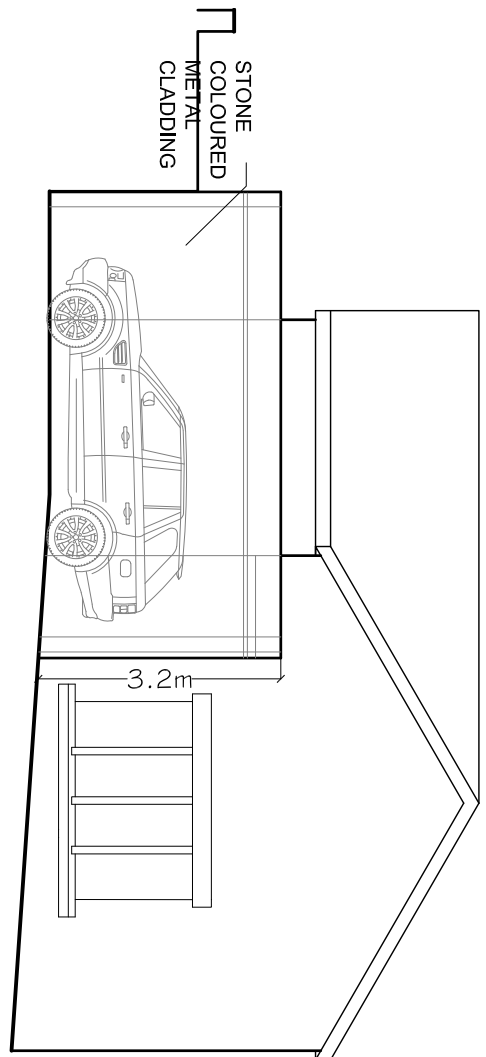



SIDE ELEVATION TO NEIGHBORING PROPERTY

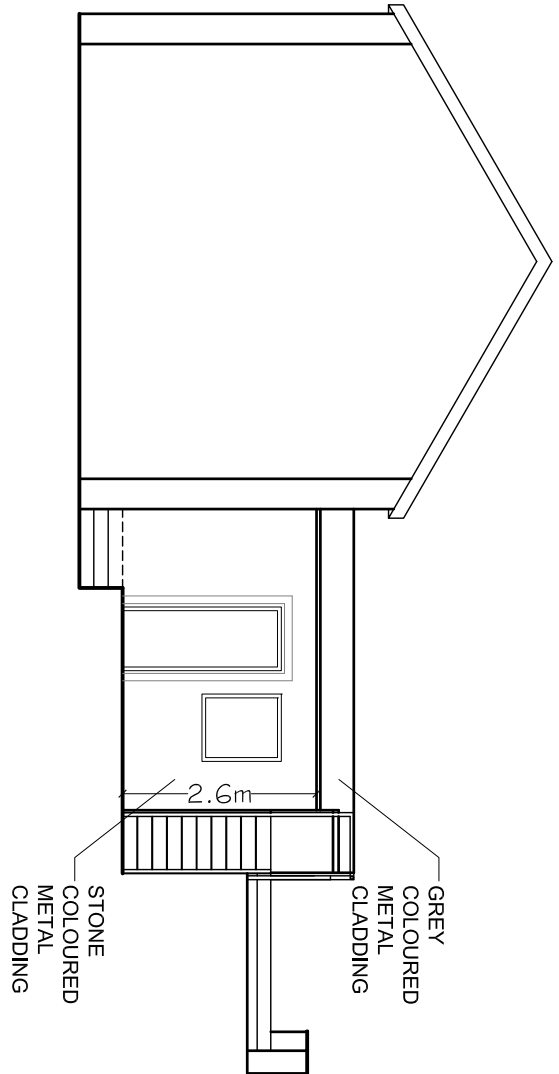


SIDE ELEVATION TO REAR GARDEN

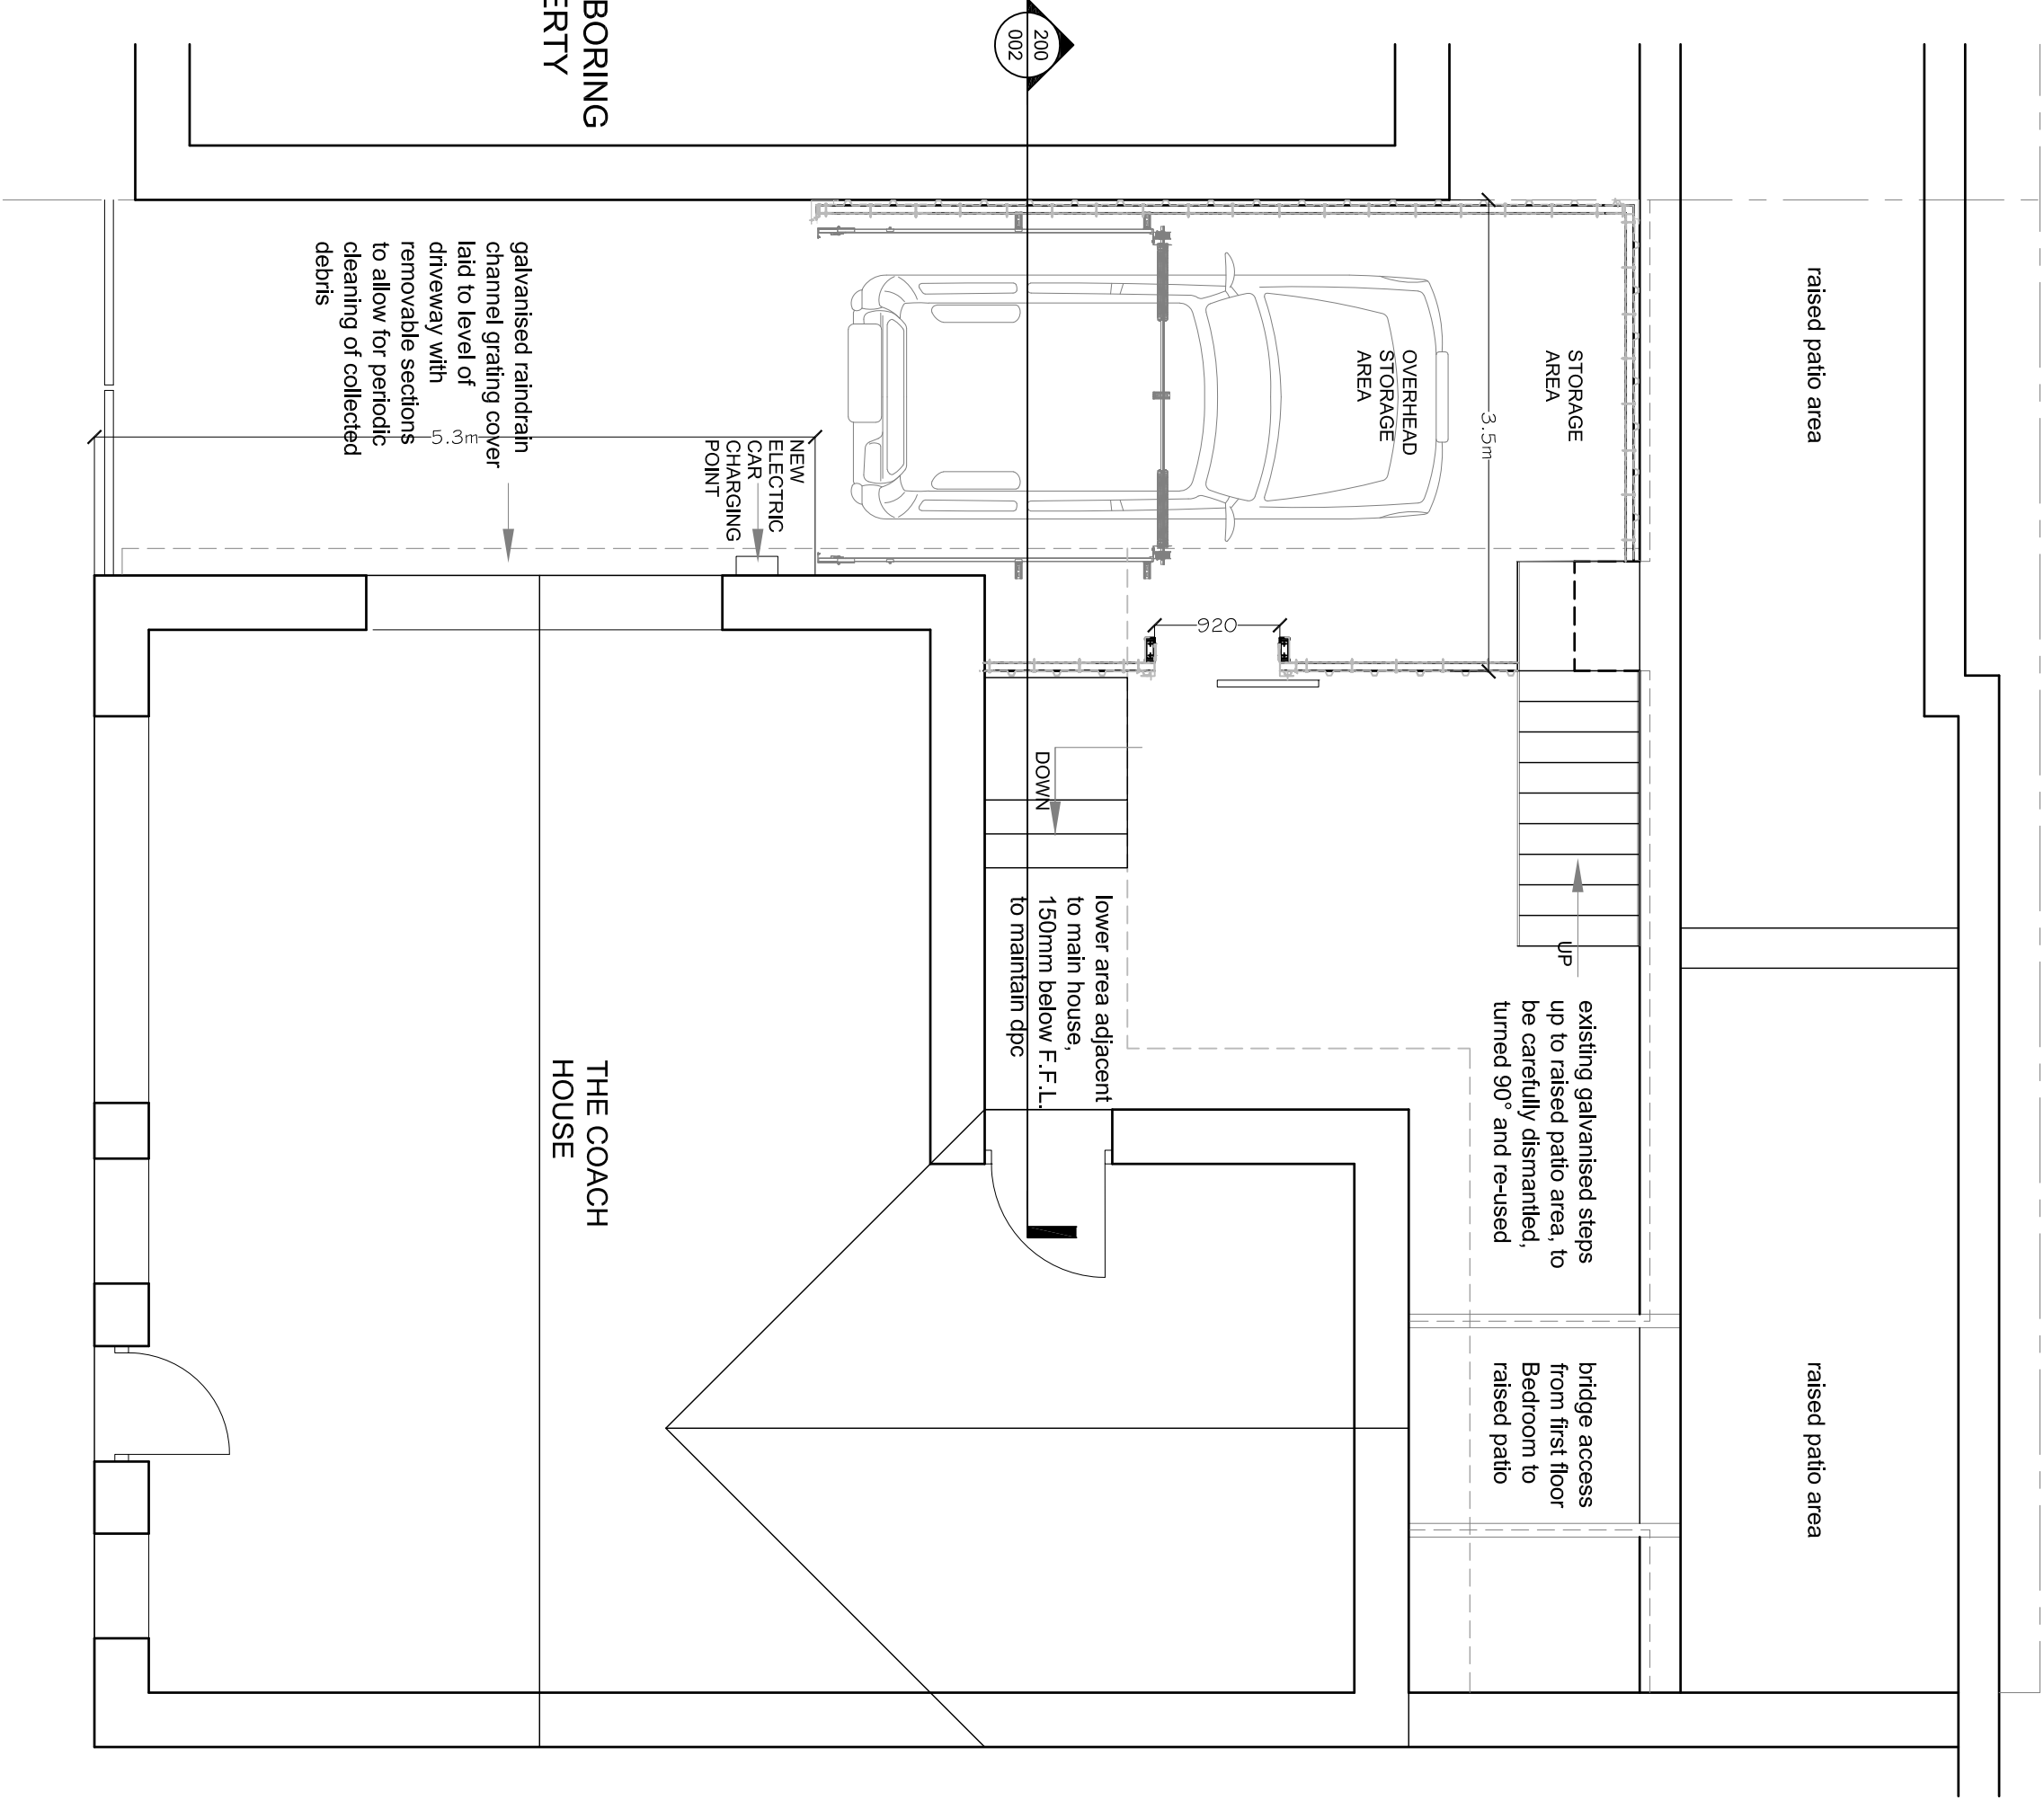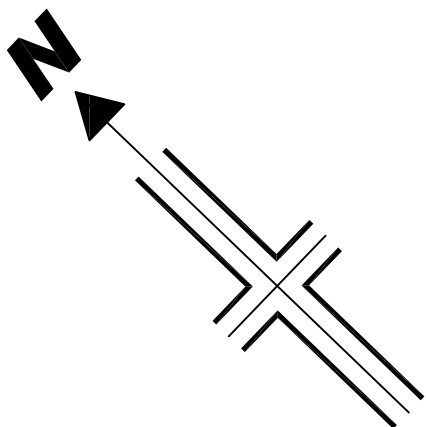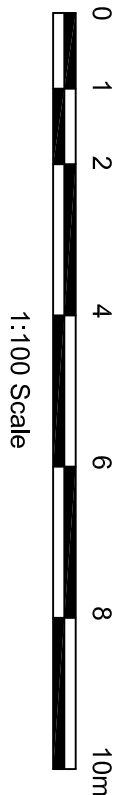

GROUND FLOOR PLAN

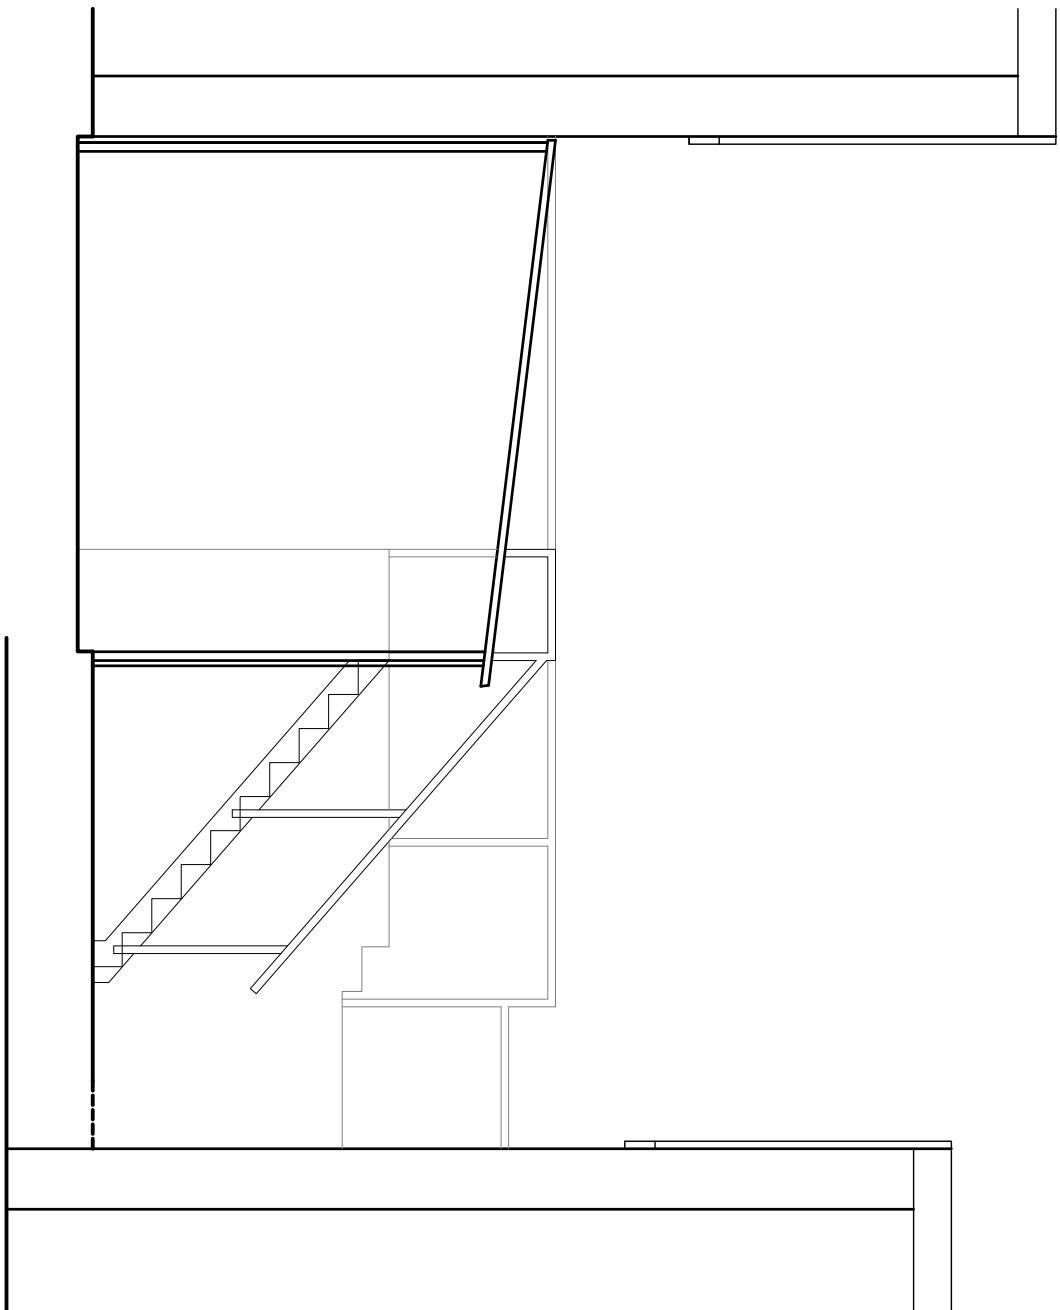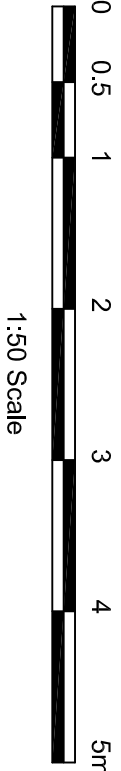

SECTION 200

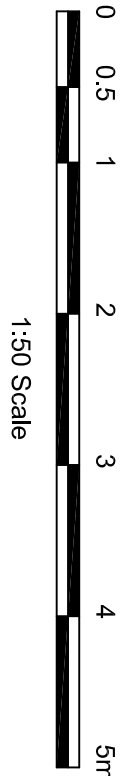

LOCATION PLAN



Mr J Southern

The Coach House Driveway Alterations		Drwg No.	Rev.
Proposed Plan & Elevations		A3900-PL02	
		Scale	Sheet Size
		As Shown	A1