


PROPOSED DRAINAGE ROUTES

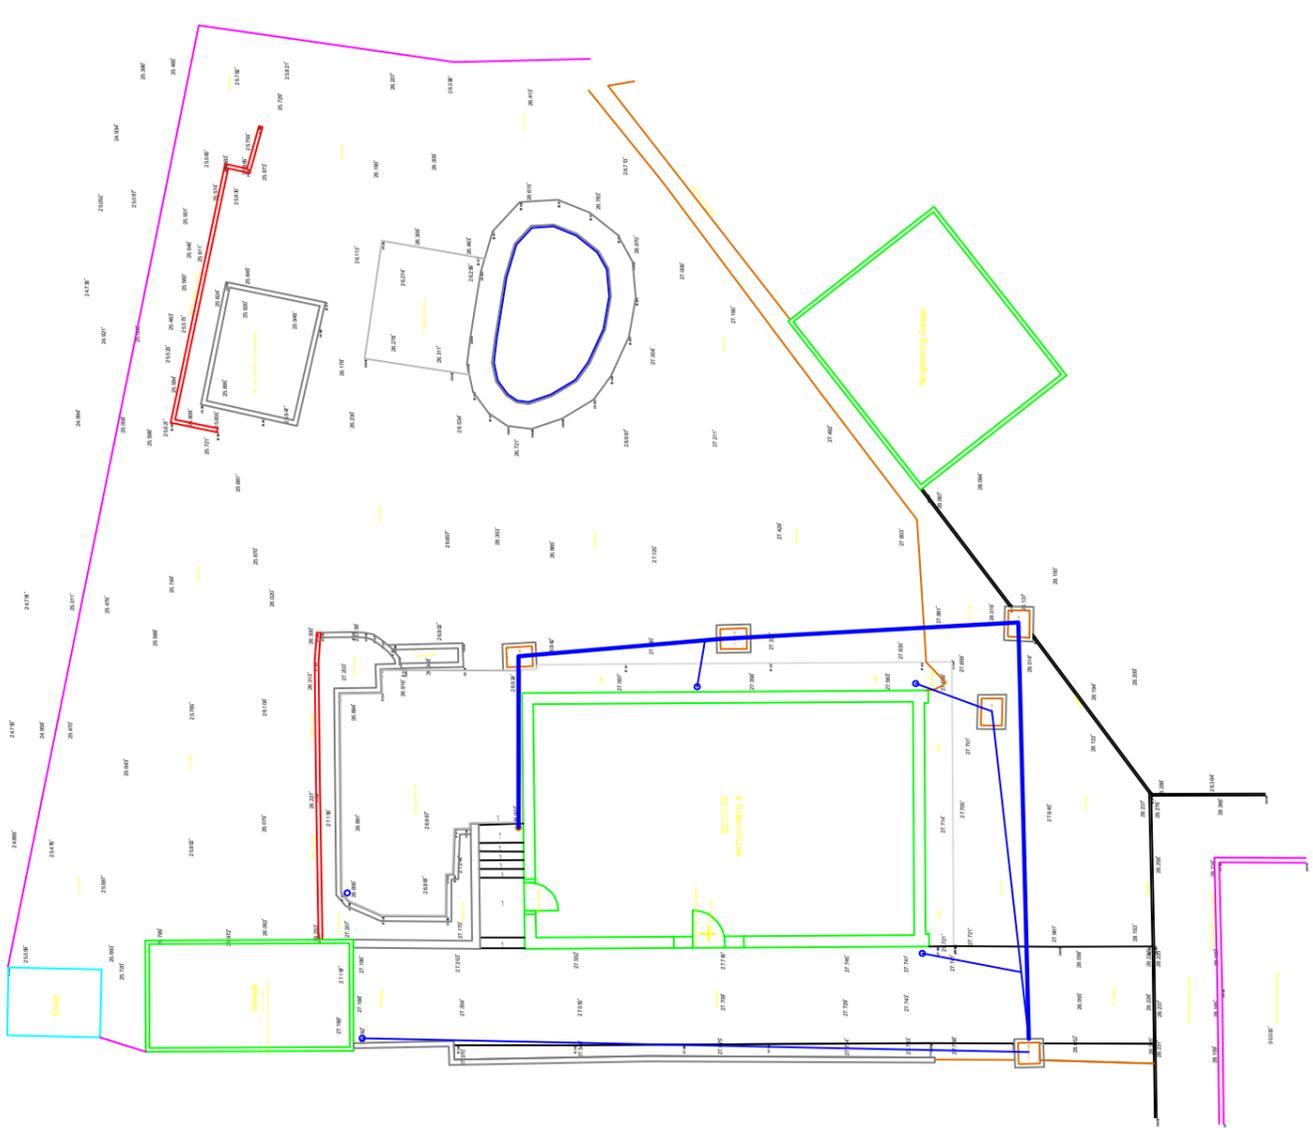

EXISTING TOPOLOGICAL SURVEY & DRAIN ROUTES

REV.	DATE	DESCRIPTION	DRN.	APP.
A				
B				
C	08.02.2024	FINAL DRAWINGS FOR PLANNING APPROVAL	PH	GH
D				
E				
F				

THIS DRAWING IS CONFIDENTIAL AND THE PROPERTY OF THE CLIENT. IT IS NOT TO BE REPRODUCED, COPIED, OR EXHIBITED WITHOUT THE WRITTEN CONSENT OF THE CLIENT. ANY WORK OR ACTIVITY MUST NOT BE CARRIED OUT OR USED FOR ANY OTHER PURPOSE WITHOUT THE WRITTEN CONSENT OF THE CLIENT. THE DESIGN OF ANY SYSTEM MANUFACTURED IN ACCORDANCE WITH THIS DRAWING.

PROJECT REFERENCE	CLIENT	DATE	CHECKED	APPROVED	SCALE	PLOT SIZE	DIMENSIONS
006	6 Tipton Avenue HODGSON FAMILY	08.02.2024	X	X	1 : 100	A1	MILLIMETERS

PROJECT REFERENCE	CLIENT	DATE	CHECKED	APPROVED	SCALE	PLOT SIZE	DIMENSIONS
006	6 Tipton Avenue HODGSON FAMILY	08.02.2024	X	X	1 : 100	A1	MILLIMETERS

DRG. No:	SHT.	OF	Rev.
006-001-06	1	1	C

PROJECT REFERENCE	CLIENT	DATE	CHECKED	APPROVED	SCALE	PLOT SIZE	DIMENSIONS
006	6 Tipton Avenue HODGSON FAMILY	08.02.2024	X	X	1 : 100	A1	MILLIMETERS

DRG. No:	SHT.	OF	Rev.
006-001-06	1	1	C

ASH & BEECH DEVELOPMENTS LTD
 48 HAMBLETON VIEW
 HIGHAMFORD, SIMONSTONE
 BURNLEY, LANCOS BB12 7PD
 Tel : +44 (0) 776 175 0251
 Fax : +44 (0) 1282 XXXXXX
 E-Mail : meil@abh.com