


PROPOSE GROUND FLOOR PLAN

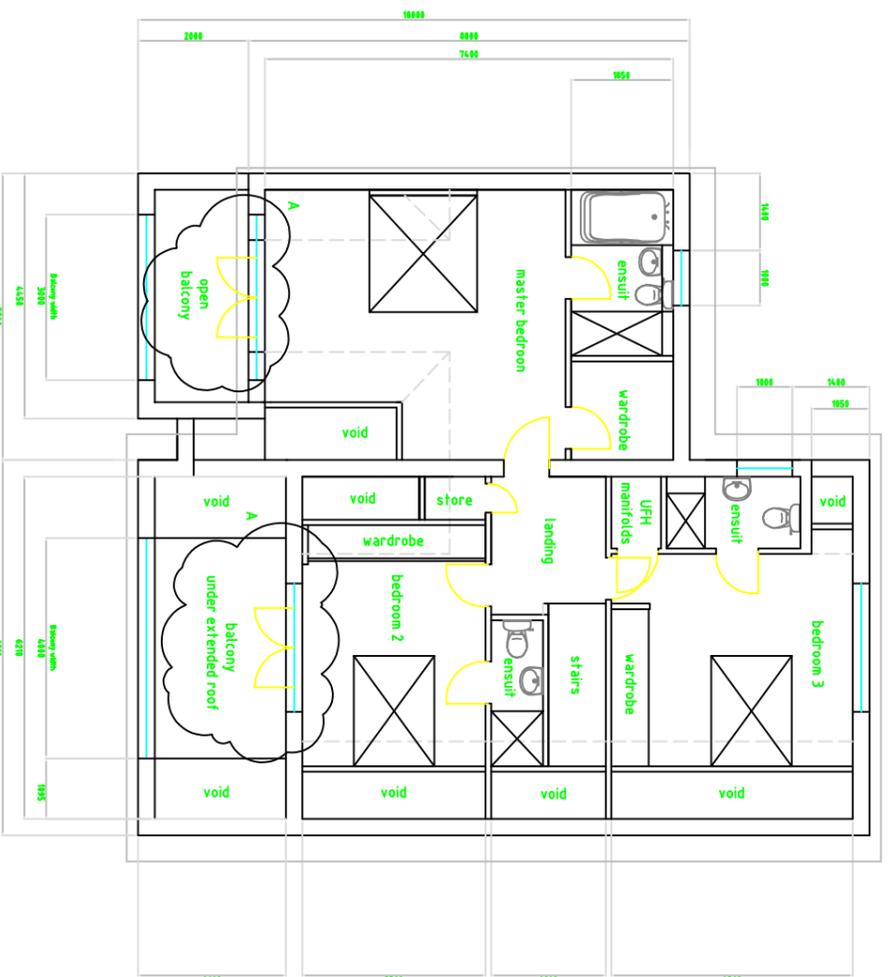

PROPOSED FIRST FLOOR PLAN

REV.	DATE	DESCRIPTION	DRN.	APP.
A	02/10/2023	BALCONY INFO ADDED AND WIDTH INFO ADDED TO DRAWING	PH	GH
B				
C	08/02/2024	FINAL ISSUE FOR PLANNING APPROVAL	PH	GH
D				
E				
F				

THIS DRAWING IS CONFIDENTIAL AND THE PROPERTY OF THE CLIENT. IT IS NOT TO BE REPRODUCED, COPIED, OR EXHIBITED WITHOUT THE WRITTEN CONSENT OF THE CLIENT. ANY WORK OR ACTIVITY MUST NOT BE CARRIED OUT OR USED FOR ANY OTHER PURPOSE WITHOUT THE WRITTEN CONSENT OF THE CLIENT. THE DESIGN OF ANY SYSTEM MANUFACTURED IN ACCORDANCE WITH THIS DRAWING

PROJECT REFERENCE	A.I.	006	DRAWN	DATE	31.08.2023	PMH	DRAWING TITLE	PROPOSED PLANS	PLANT REF.
CLIENT	6 Timtern Avenue		CHECKED		X				
PROJECT TITLE	6 Timtern Avenue		APPROVED		X				
CLIENT	HODGSDON FAMILY		SCALE	1:100					
			PLOT SIZE	A2					
			DIMENSIONS	MILLIMETERS					
			DRG. No.:	006-001-01					
			SHT.	1	OF	1	Rev.	C	

**ASH & BEECH DEVELOPMENTS LTD**  
 48 HAMBLETON VIEW  
 HIGHAMPTON, SIMONSTONE  
 BURNLEY, LANCOS BB12 7PD  
 Tel : +44 (0) 776 175 0251  
 Fax : +44 (0) 1282 XXXXXX  
 E-Mail : meil@ABYH.com