




PROPOSED SECTION B - B

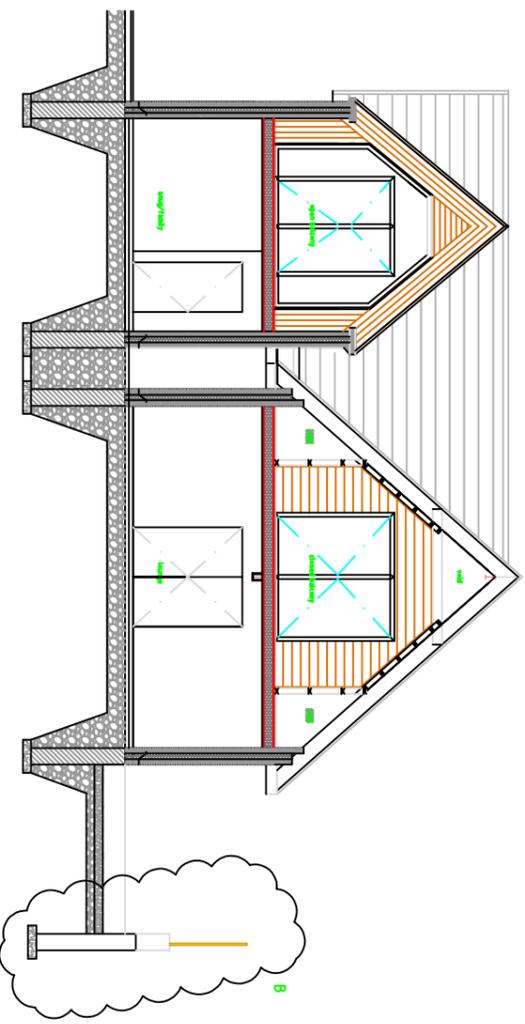

PROPOSED SECTION C - C

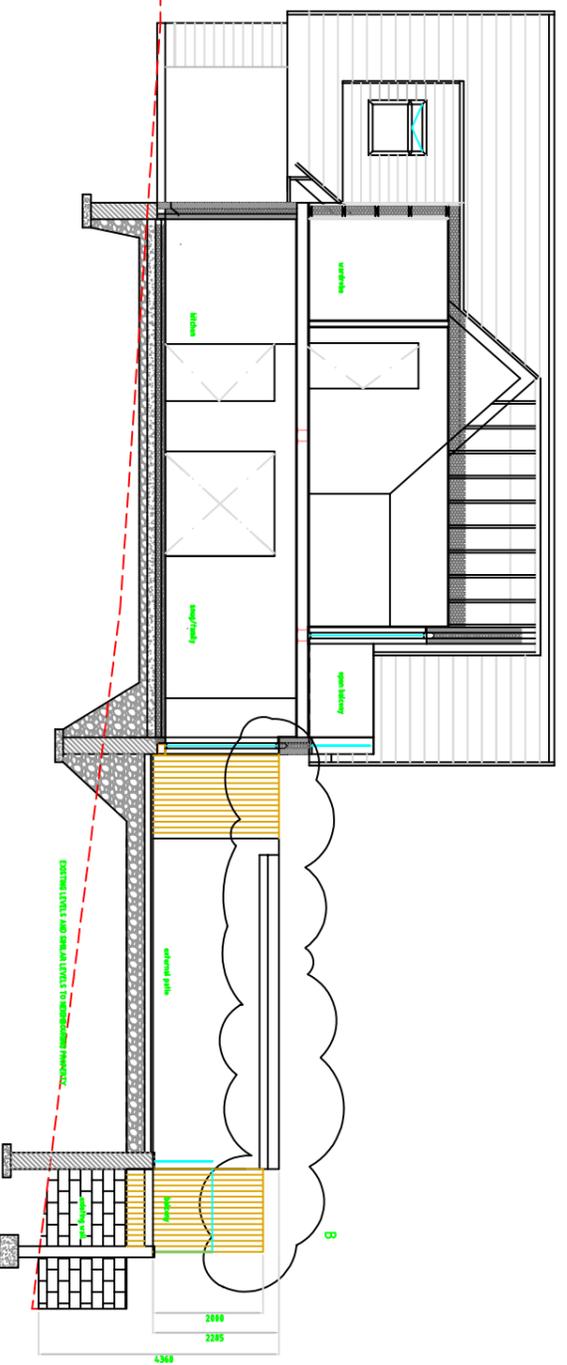

PROPOSED SECTION A - A

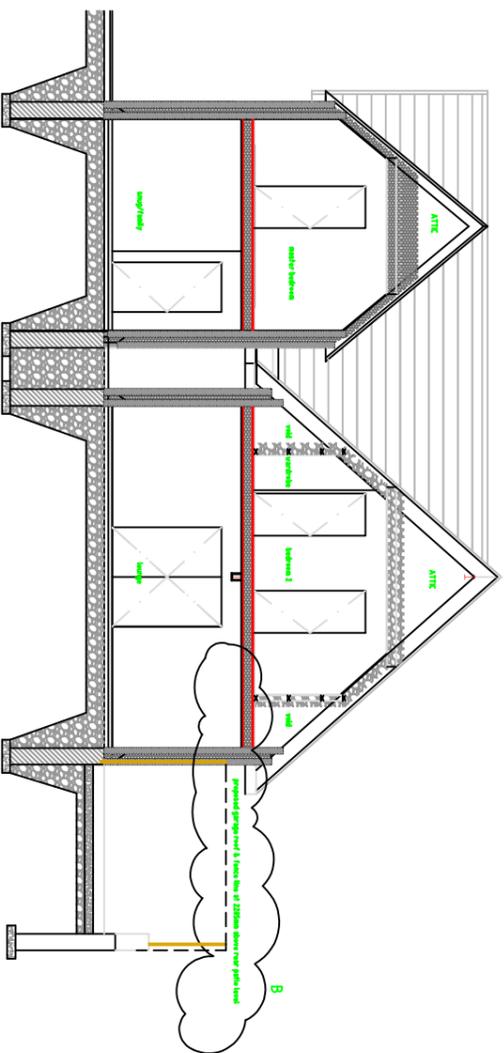

PROPOSED SECTION D - D

REV.	DATE	DESCRIPTION	DRN.	APP.
F				
E				
D				
C	08/02/2024	FINAL ISSUE FOR PLANNING APPROVAL	PH	GH
B	18/12/2023	GARAGE & BALCONY SHOWN WITH 350 HEIGHT INCREASE AND PATIO LOWERED BY 225MM	PH	GH
A	02/10/2023	EXISTING LAND LEVELS SHOWN IN REDHATCH AND PAVED LEVEL SHOWN INDICATIVELY	PH	GH

PROJECT REFERENCE	A.I.	006	DRAWN	PMH	DATE	02.10.2023	CHECKED	X	APPROVED	SCALE	1:100	PLOT SIZE	A2	DIMENSIONS	DRG. No.:	006-001-02	SHT.	2	OF	2	Rev.	C
CLIENT	6 Tintern Avenue																					
CLIENT	HODGSDON FAMILY																					

PROJECT REFERENCE	A.I.	006	DRAWN	PMH	DATE	02.10.2023	CHECKED	X	APPROVED	SCALE	1:100	PLOT SIZE	A2	DIMENSIONS	DRG. No.:	006-001-02	SHT.	2	OF	2	Rev.	C
PROJECT REFERENCE	6 Tintern Avenue																					
CLIENT	HODGSDON FAMILY																					

PROJECT REFERENCE	A.I.	006	DRAWN	PMH	DATE	02.10.2023	CHECKED	X	APPROVED	SCALE	1:100	PLOT SIZE	A2	DIMENSIONS	DRG. No.:	006-001-02	SHT.	2	OF	2	Rev.	C
PROJECT REFERENCE	6 Tintern Avenue																					
CLIENT	HODGSDON FAMILY																					

© THIS DRAWING IS CONFIDENTIAL AND THE PROPERTY OF THE ARCHITECT. THIS DRAWING IS ISSUED ON THE CONDITION THAT IT IS NOT USED, COPIED OR EXHIBITED PRIOR TO WRITTEN CONSENT FROM THE ARCHITECT. ANY WORK OR ACTIVITY MUST NOT BE CARRIED OUT OR USED FOR ANY OTHER PURPOSE WITHOUT THE WRITTEN CONSENT OF THE ARCHITECT. THE DESIGN OF ANY SYSTEM MANUFACTURED IN ACCORDANCE WITH THIS DRAWING.

ASH & BEECH DEVELOPMENTS LTD

48 HAMBLETON VIEW
HIGHAMPTON, SIMONSTONE
BURNLEY, LANCOS BB12 7PD
Tel : +44 (0) 776 175 0251
Fax : +44 (0) 1282 XXXXXX
E-Mail : mol@abyl.com