



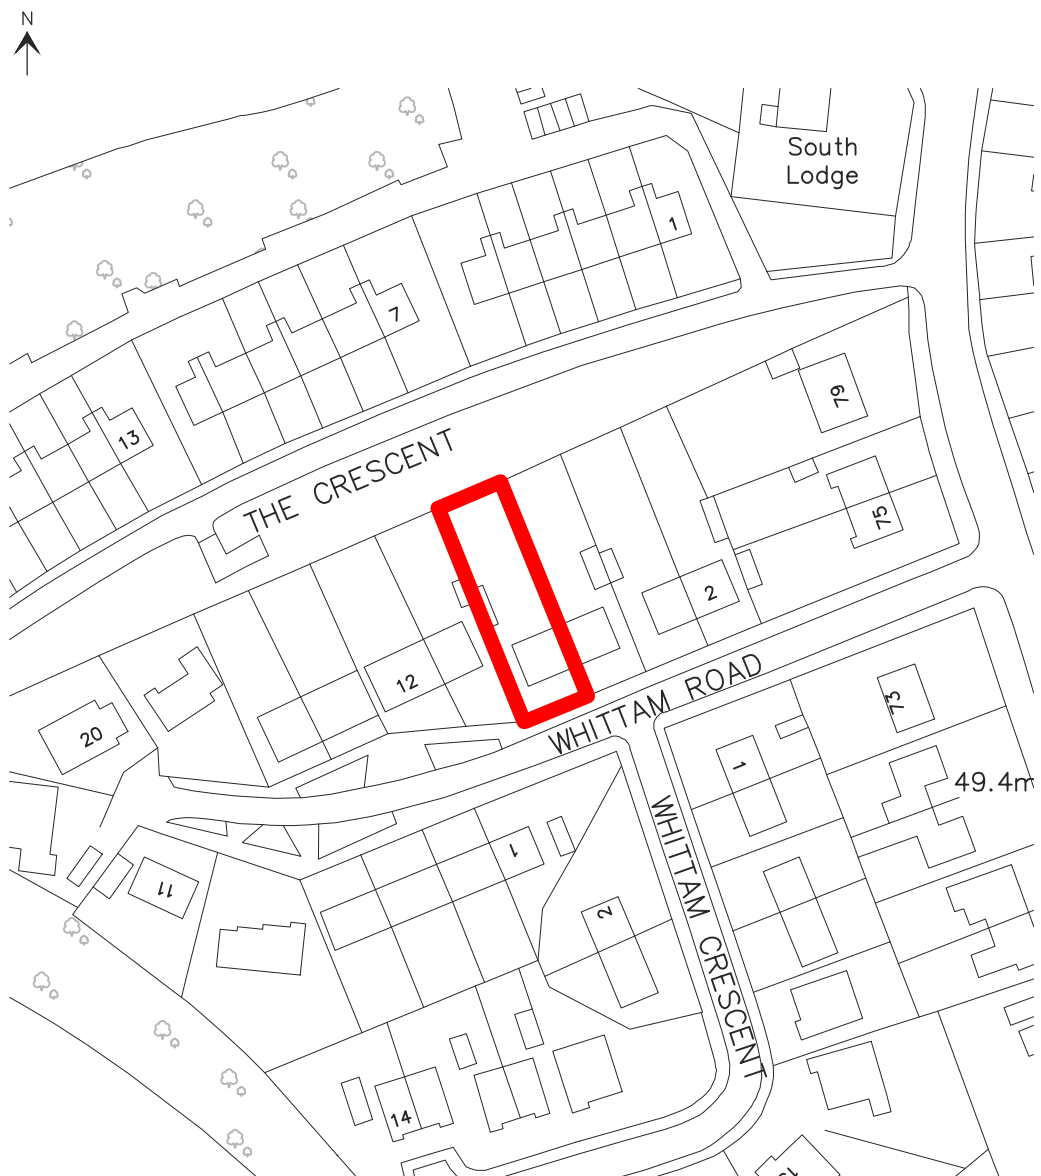

SITE LOCATION PLAN
Scale 1:1250

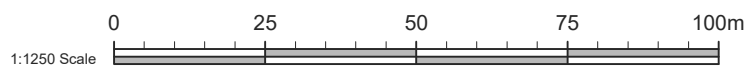

WR - SITE LOCATION PLAN